
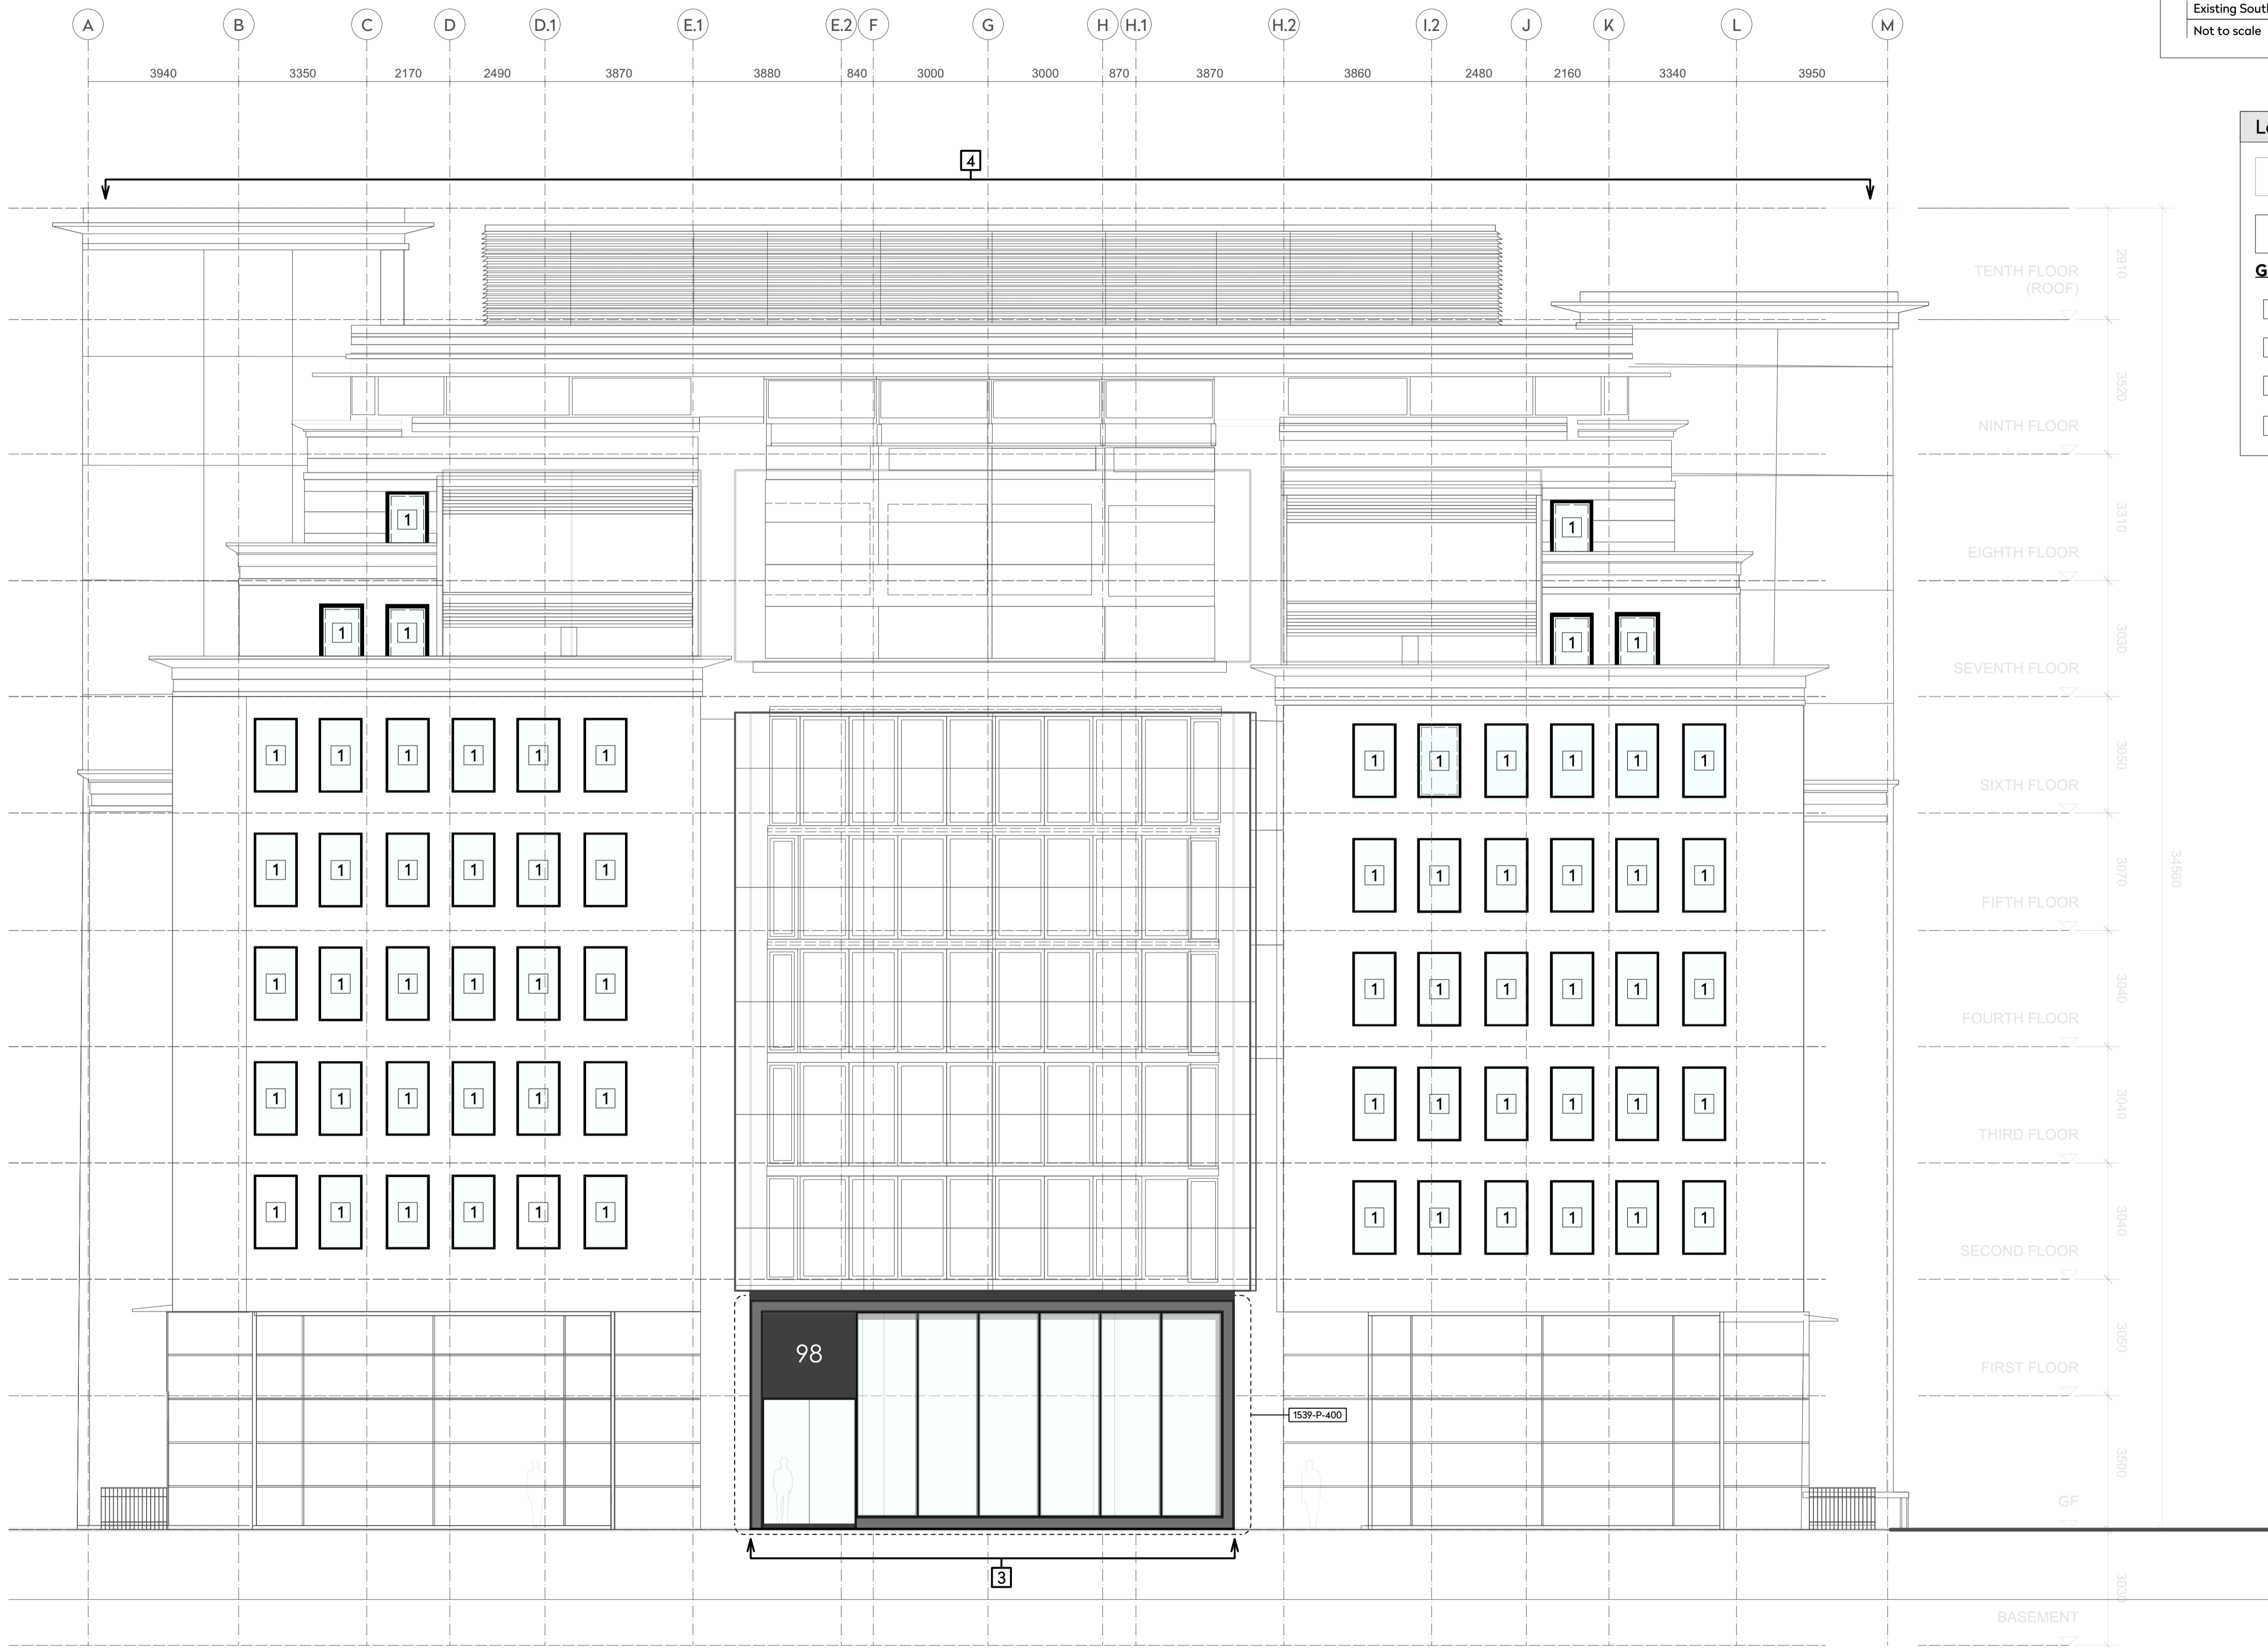
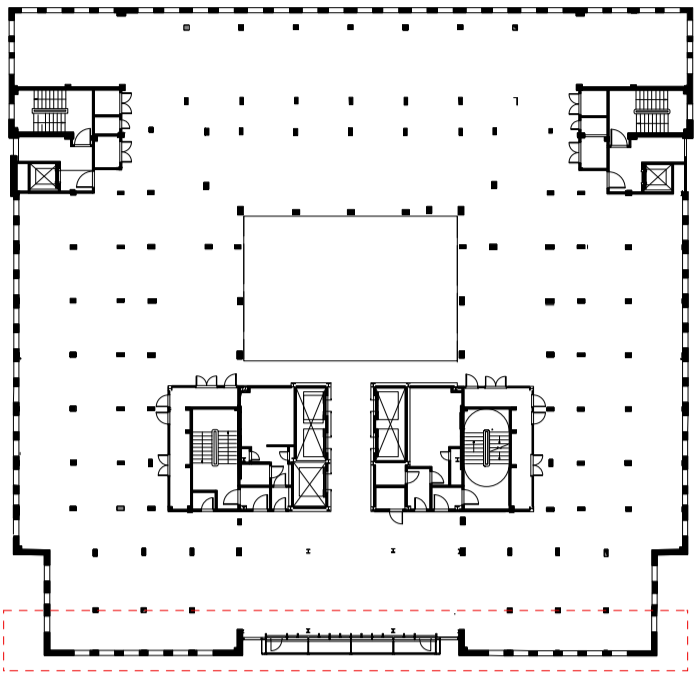


Unlocking space.
Empowering people.

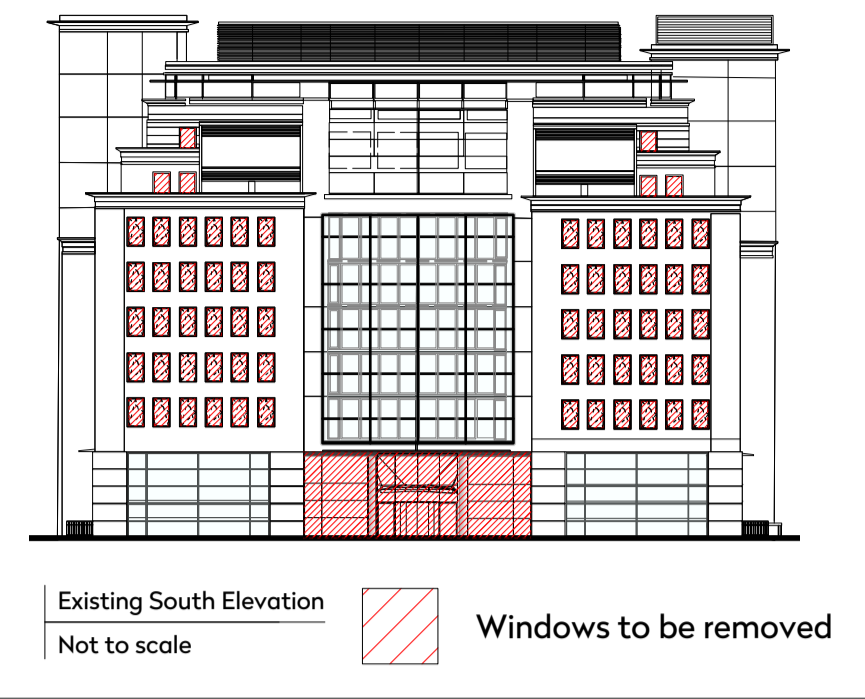

Legend:

Existing

Proposed

General Arrangement Notes:

- 1 New windows throughtout
- 2 New extended entry
- 3 New glazed atrium roof
- 4 New M&E equipment

Rev.	Date	Details	By
			Client
Warner Bros.			
Project name			
Project Phoenix			
Drawing title			
Proposed South Elevation			
Status			
Tender			
Scale	Drawn by		
1:100@A1, 1:200@A3	CF		
Date	Checked by		
Aug 2017	RL		
Drawing number	Revision		
1539-P-204-Pr. South Elevation	-		