



Unlocking
space.
Empowering
people.

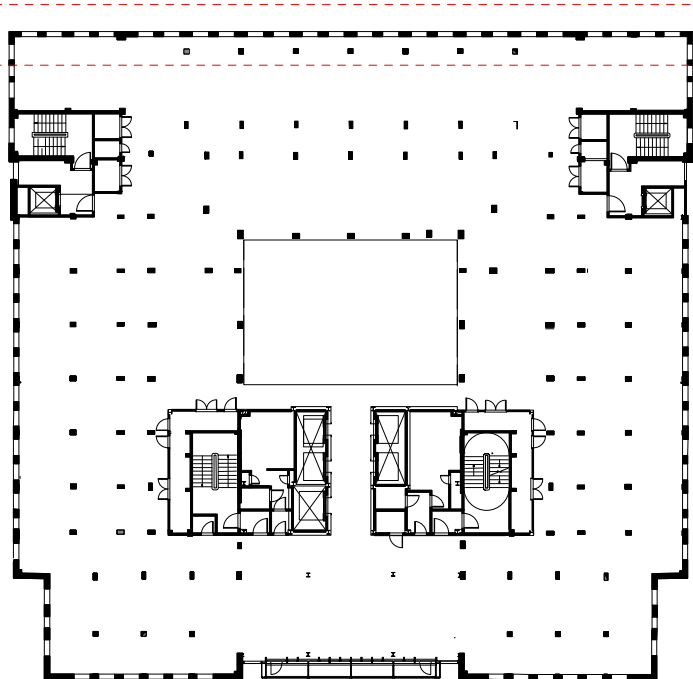

Key Plan
Not to scale

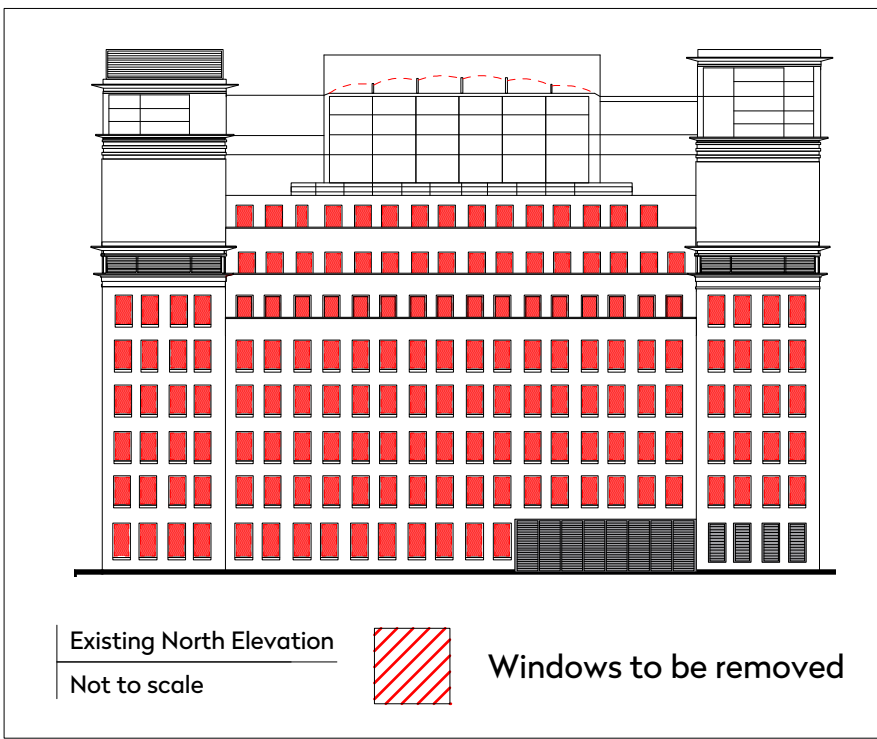


Existing North Elevation
Not to scale

Legend:

- Existing
- Proposed

General Arrangement Notes:

- New windows throughtout
- New extended entry
- New glazed atrium roof
- New M&E equipment

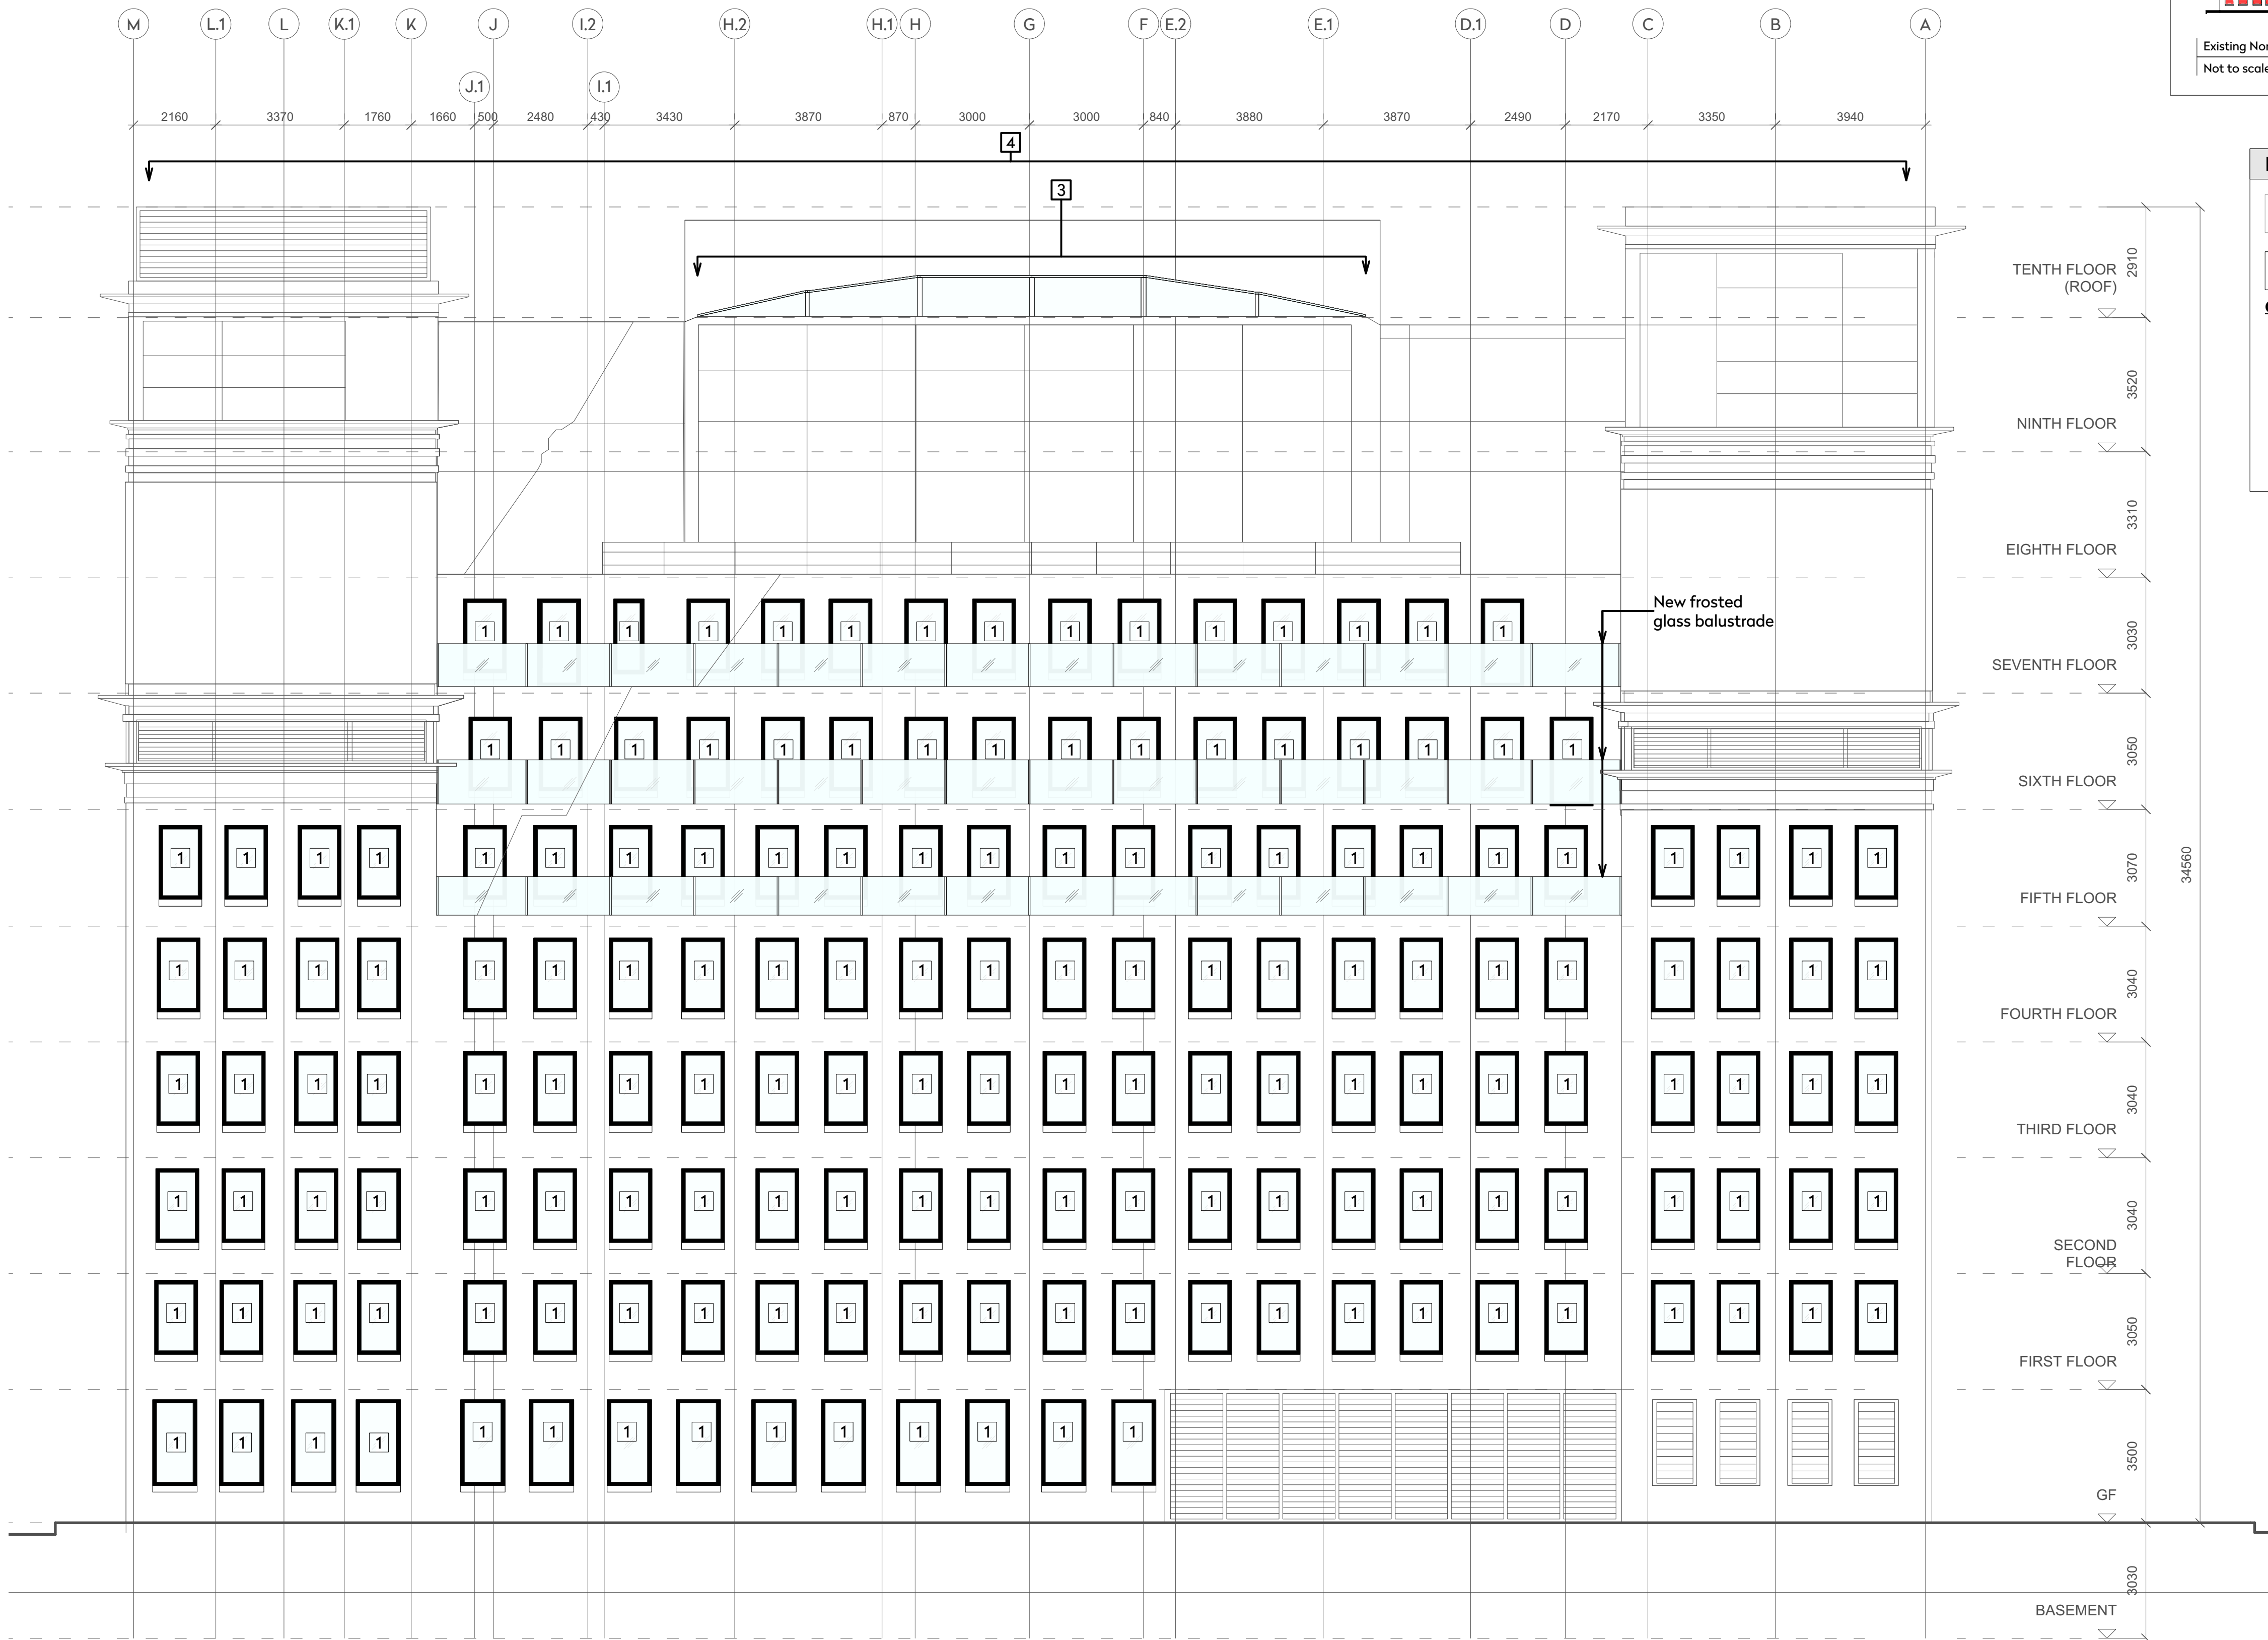

Rev.	Date	Details	By
Client			

Warner Bros.

Project name

Project Phoenix

Drawing title

Proposed North Elevation

Status

Planning Application

Scale	Drawn by
1:100@A1, 1:200@A3	CF
Date	Checked by
Aug 2017	RL
Drawing number	Revision
1539-P-206-Pr. North Elevation	-

This drawing is copyright. Do not scale off dimensions.
All dimensions are to be checked on site by contractor.
Contractor to report any dimensional discrepancies, errors
or omissions prior to commencing in site.