



Copyright This drawing is the property of Maylands Consulting. Its copyright and design content is reserved by them and the drawing is issued on the condition that it is not copied, reproduced, retained or disclosed to any other unauthorised person, either wholly or in part without the consent in writing of Maylands Consulting. Do not scale this drawing.

Verify all dimensions on site before commencing any work or preparing any shop drawings. All dimensions are in mm unless otherwise stated. Report any alterations or omissions to the Architect. This drawing incorporates information from other professions. Maylands Consulting cannot accept responsibility for the integrity or accuracy of such information. Any clarification and/or additions that are required appertaining to such information should be sought from the relevant party or their appointed representative.



Front Elevation A
scale 1:100

Replacement windows to be Duration Windows from their Heritage Putty-line range, finished in white

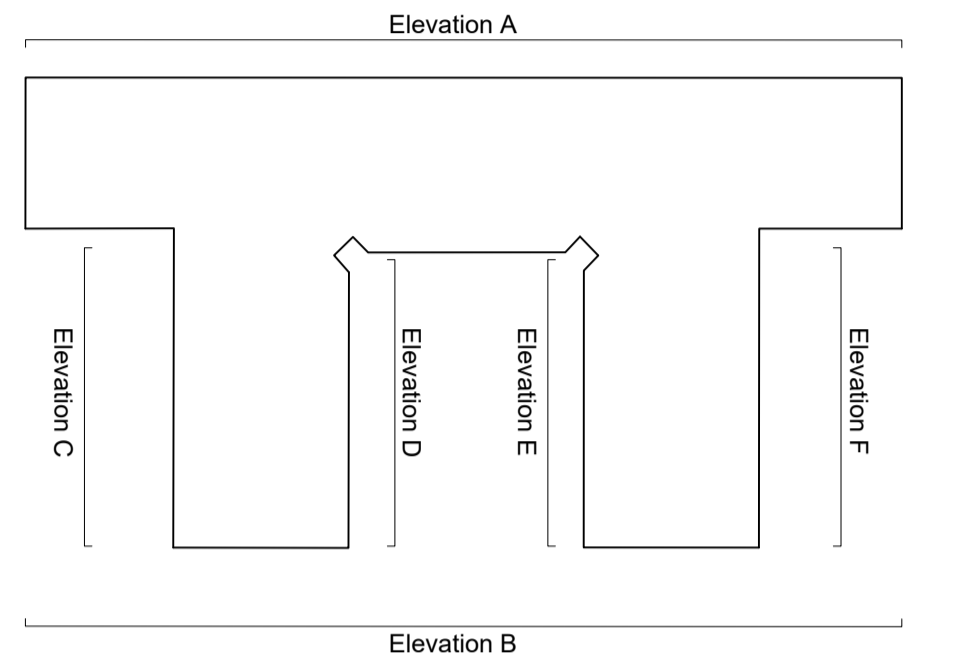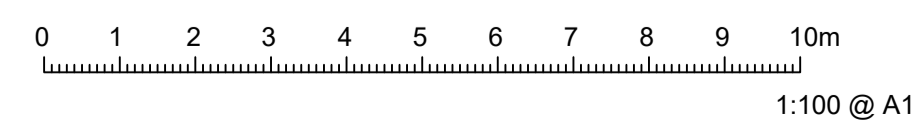

Reference Plan
scale N.T.S

Rev	Details	Name	Date

RICS the mark of property professionalism worldwide

Maylands Consulting

SURVEYING
ARCHITECTURAL DESIGN
PROJECT MANAGEMENT

Milroy House
Sayers Lane
Tenterden
Kent TN30 6BW
Tel: 01580 761723
Fax: 01580 761378
email: mail@maylandsconsulting.co.uk
www.maylandsconsulting.co.uk
Regulated by RICS

Client
Freshwater Group of Companies
3rd Floor, Suffolk House
George Street
Croydon

Project
Endsleigh Court
Upper Woburn Place
London
WC1H 0HA

Drawing Name
Proposed Front Elevation A

Status
Planning

Scale 1:100	Date Aug 2017
Drawn By R.F	Checked By

Job Number
MC17046

Drawing No
005