





EXISTING SIDE/SECTION ELEVATION
Scale 1:50



EXISTING REAR ELEVATION
Scale 1:50

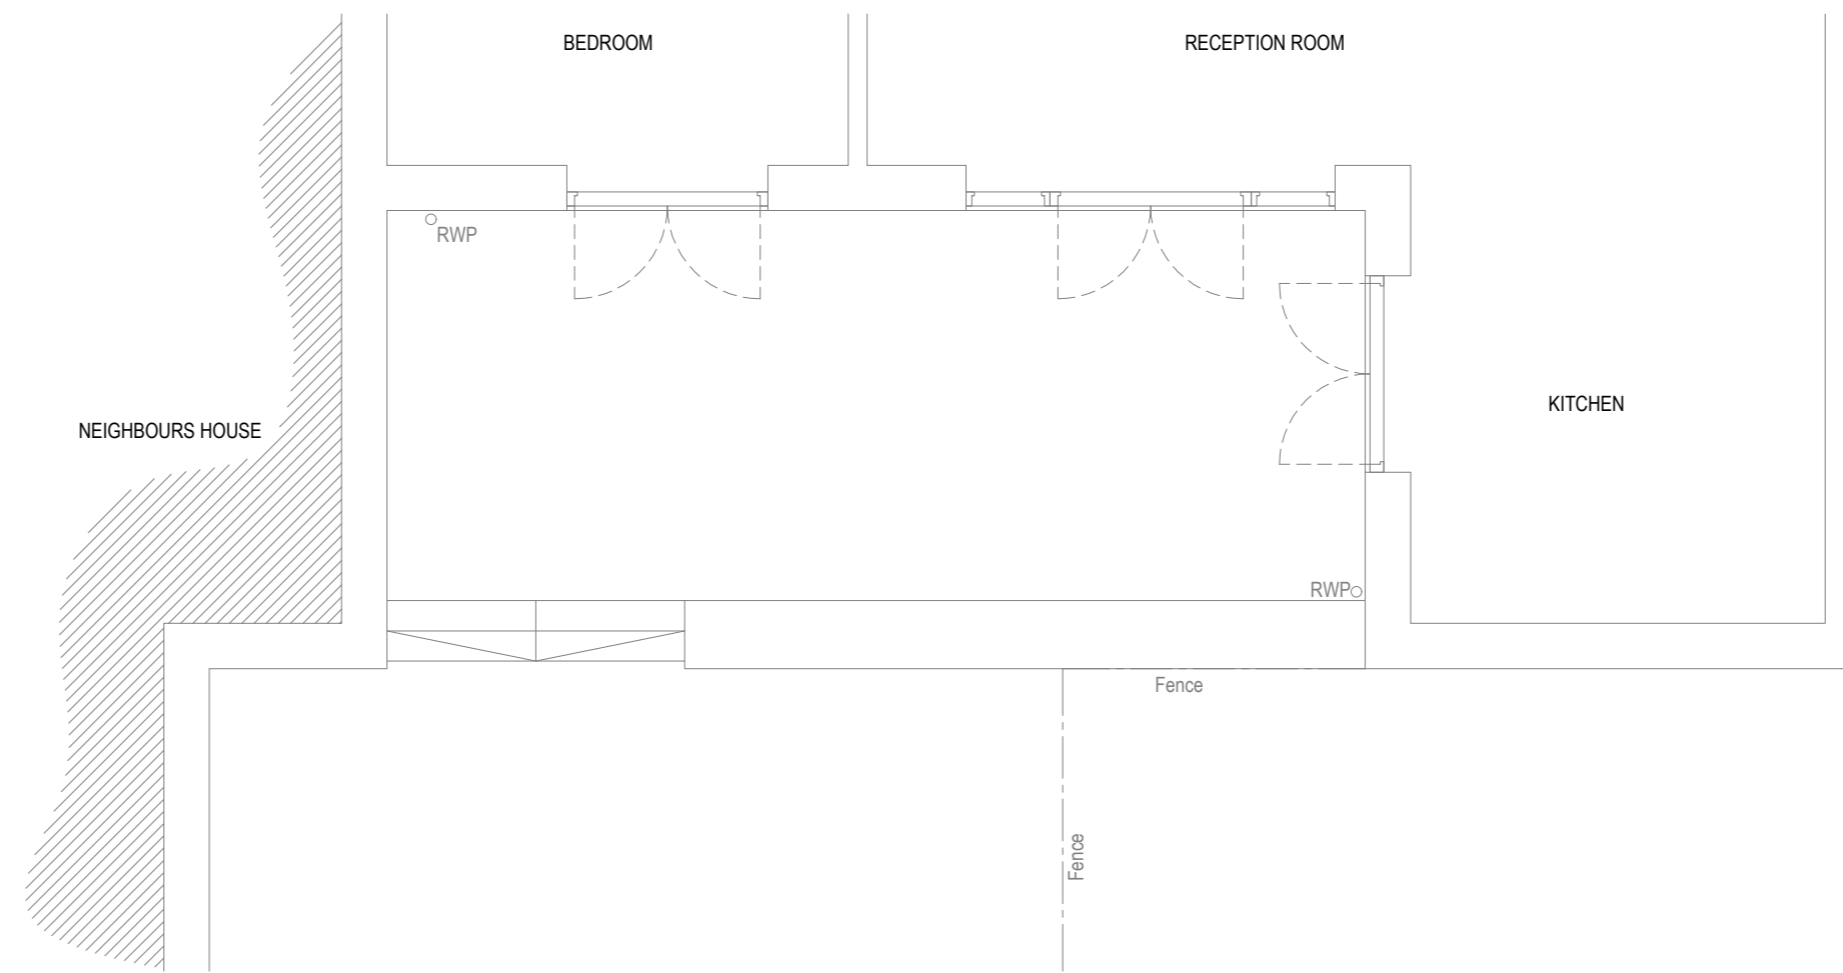

EXISTING PLAN VIEW
Scale 1:50

 

REVISION	DATE	COMMENT

client:
Mr & Mrs Stratton
 Flat 1, 73 Guildford Street,
 Camden,
 London
 WC1N 1DF

Drawing: Existing Plans & Elevations		
scale: 1:50 @A2	dwg: 10665 /01	rev: -
date: August'17		



Bennett Road,
 Isleport Business Park,
 Highbridge, Somerset, TA9 4PW
 Tel: 01278-764400 Fax:
 01278-764422