


PROPOSED SIDE/SECTION ELEVATION
Scale 1:50



PROPOSED REAR ELEVATION
Scale 1:50

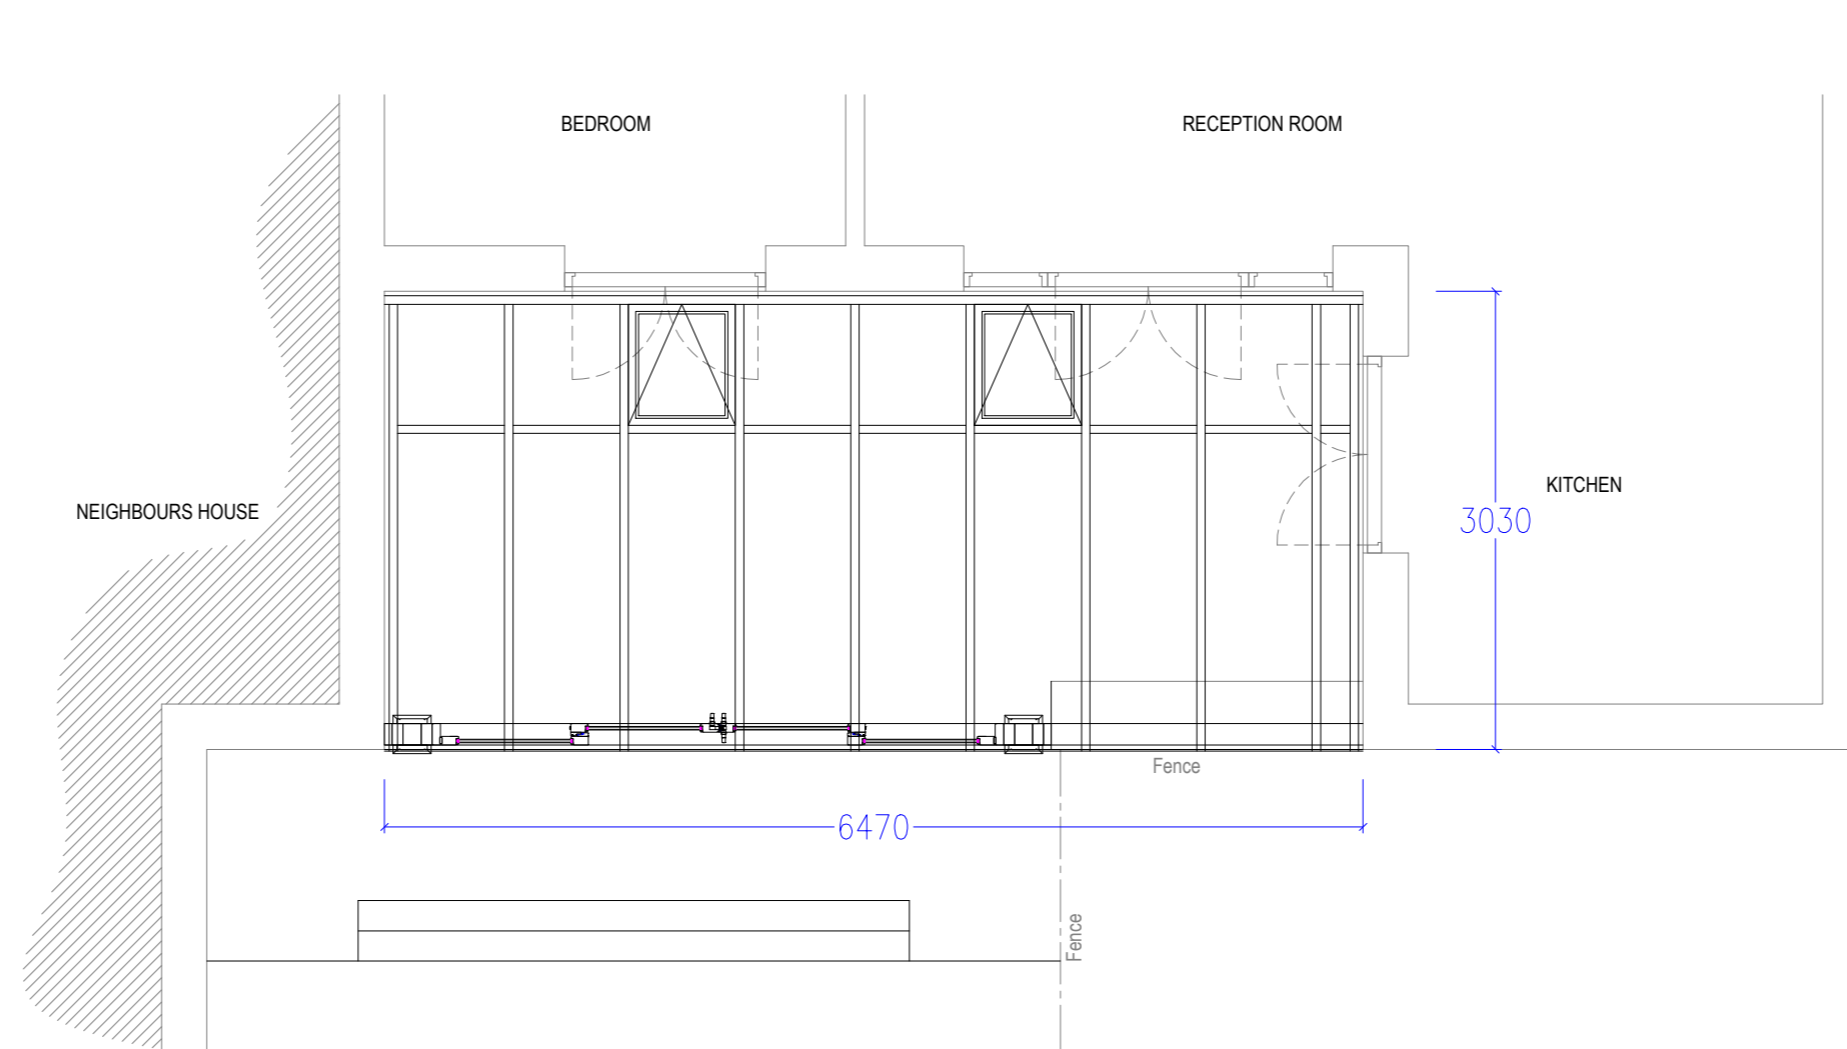

PROPOSED PLAN VIEW
Scale 1:50

SCALE 1:50
0 0.5m 1m 1.5m 2m 2.5m

REVISION	DATE	COMMENT

client: Mr & Mrs Stratton Flat 1, 73 Guildford Street, Camden, London WC1N 1DF		
Drawing: Proposed Plans & Elevations		
scale: 1:50 @A2	dwg: 10665 /02	rev: -
date: August '17		

David Salisbury

Bennett Road,
Isleport Business Park,
Highbridge, Somerset, TA9 4PW
Tel: 01278-764400 Fax:
01278-764422