



FIRST FLOOR


Stairs up from
ground floor
entrance

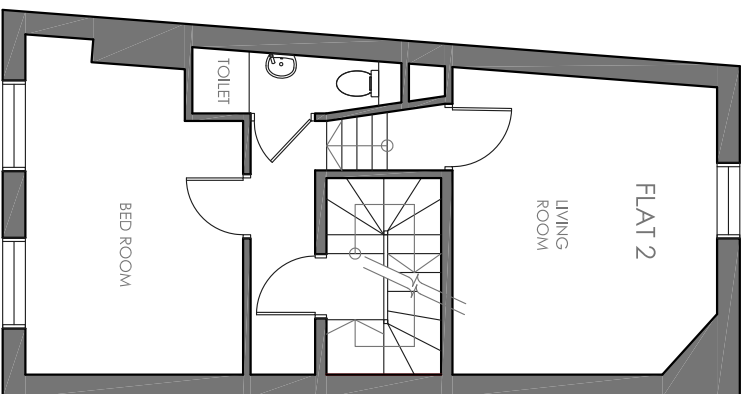

SECOND FLOOR

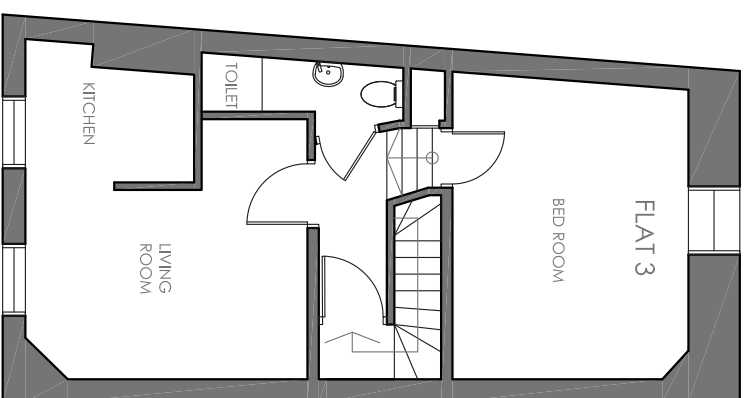

THIRD FLOOR

 

Note: All dimensions are in mm
unless stated otherwise

Prepared by: A+L Architecture Studio, WGC	
Client: Mr Vincenzo Petrotta	
Address: 164A Clerkenwell Road, EC1R 5DU	
Drawing name: First, Second, Third Floor Plans - As Existing	
Scale: 1:100 @ A4	Date drawn: June 2017
Drawing number: 164CR-101 Rev 00	