

WEST ELEVATION  
AS PROPOSED


Total Area 000.00 m<sup>2</sup>  
 General Informations:  
 - For Finish Code refer to sep. material index.  
 - For Index overview, use Issue Sheet.  
 - Contractor to verify and to be responsible for all requirements and restrictions due to local rules and to report of any discrepancy in the drawings to S&H.  
 - Contractor to check all dimensions on site and to report any discrepancy to S&H.  
 - Contractor to notify of any problem in time to specify alternatives.

26 FELLOWS ROAD  
 FLAT 3, NW3 3LH

Project Type New  
 Object No. GB\_LON\_4152  
 Plan Type Groundplan

EAST ELEVATIONS  
 EXISTING & PROPOSED

Plan No. A-204-D  
 Level / Floor .....  
 Index A  
 Plan Set 1  
 File Name A-201.dwg  
 Format Scale 1:50  
 Format Paper A2  
 First Drawn / By 08.03.10 / CH  
 Last Revision / By /

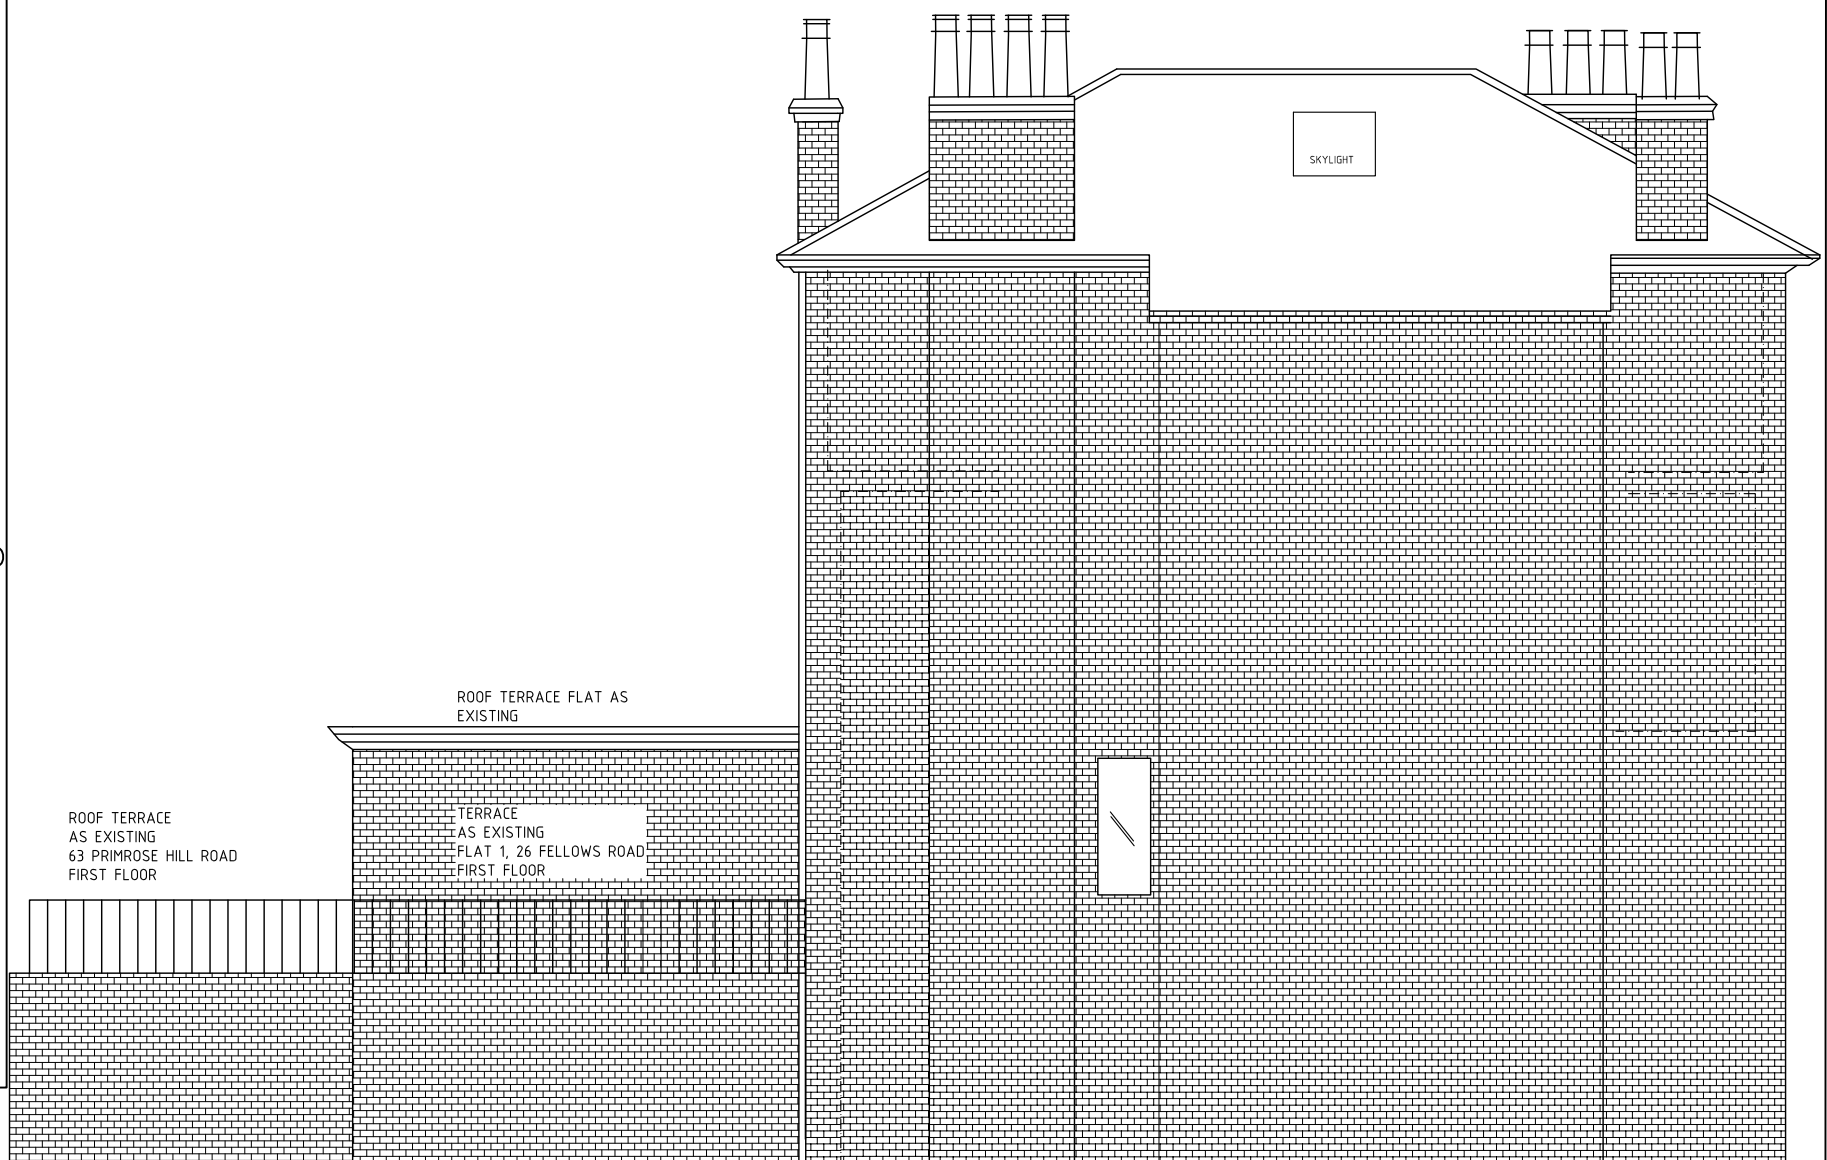

WEST ELEVATION  
AS EXISTING