

NOTES

- 1) ALL DIMENSIONS TO BE CHECKED ON SITE AND NOT SCALED FROM THIS DRAWING.
- 2) THE CA SHALL BE INFORMED IN WRITING OF ANY DISCREPANCIES.
- 3) ALL DIMENSIONS ARE IN MILLIMETERS ONLY.

REVISIONS		
No.	Date	Amendments


THIS DRAWING IS FOR THE FOLLOWING PURPOSE ONLY:  
 PRELIMINARY  TENDER  CONSTRUCTION   
 SKETCH  MEASURED SURVEY  CONTRACT

TITLE  
 Proposed  
 Elevation


CLIENT  
 Miss L Paton

PROJECT NAME  
 17B Brecknock Road  
 London  
 N7 OBL

DRAWN BY LAP	DATE Aug 17
SCALE 1: 100 @ A4	CHECKED ML
DRAWING NO. PR02	REV. NO. A

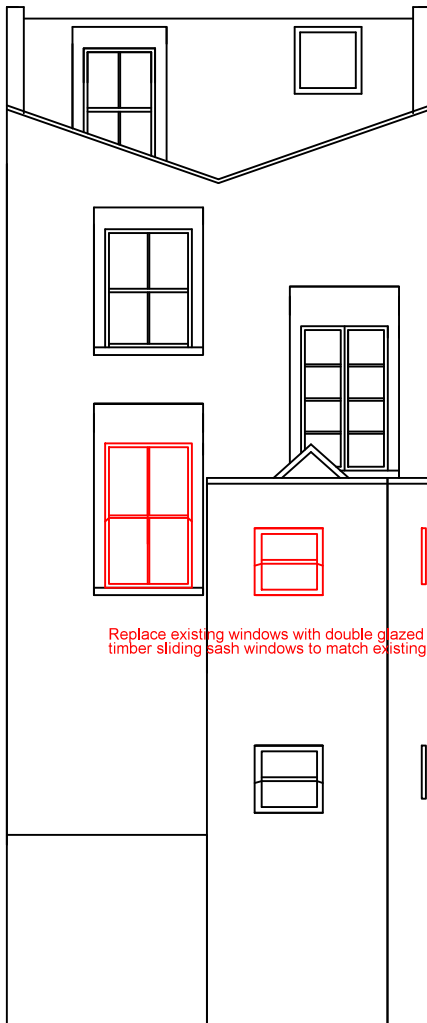

Rear (West) Elevation

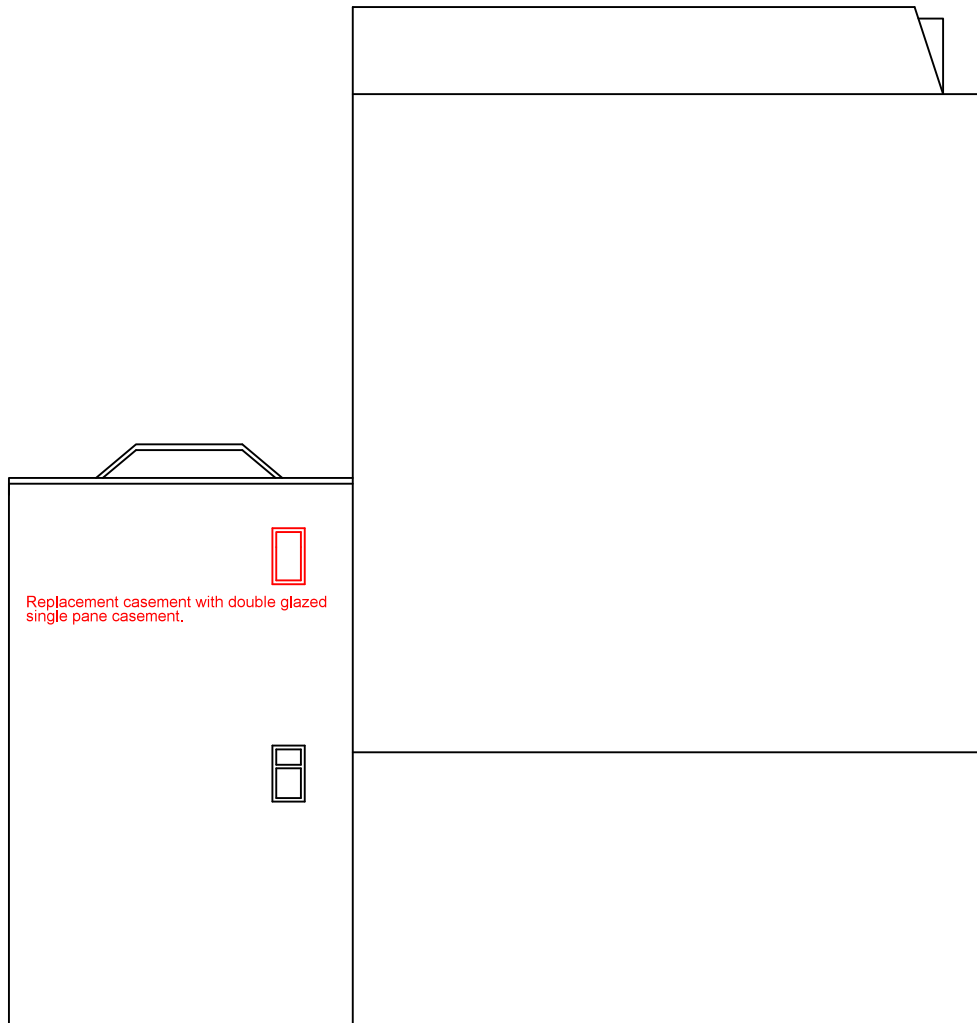

South Elevation