


Existing

Installation of lantern rooflight to existing flat roof.

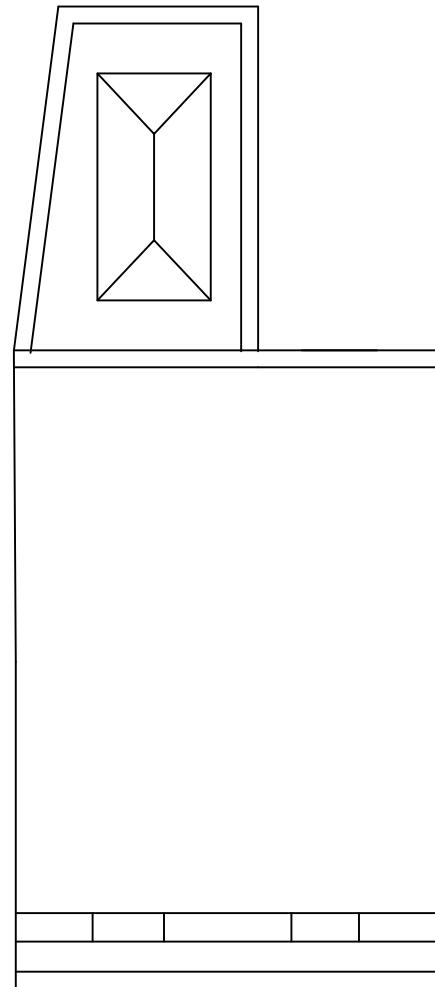

Proposed

NOTES

- 1) ALL DIMENSIONS TO BE CHECKED ON SITE AND NOT SCALED FROM THIS DRAWING.
- 2) THE CA SHALL BE INFORMED IN WRITING OF ANY DISCREPANCIES.
- 3) ALL DIMENSIONS ARE IN MILLIMETERS ONLY.

REVISIONS

No.	Date	Amendments

THIS DRAWING IS FOR THE FOLLOWING PURPOSE ONLY:
 PRELIMINARY TENDER CONSTRUCTION
 SKETCH MEASURED SURVEY CONTRACT

TITLE
 Roof Plan

CLIENT
 Miss L Paton

PROJECT NAME
 17B Brecknock Road
 London
 N7 OBL

DRAWN BY LAP	DATE Aug 17
-----------------	----------------

SCALE 1: 50 @ A4	CHECKED ML
---------------------	---------------

DRAWING NO. EX03	REV. NO. A
---------------------	---------------