


INDICATIVE
SITE LOCATION
PLAN
1:1:250




INDICATIVE
BLOCK
PLAN
1:1:500




0 1 2 3 4 5 (m)
SCALE 1:100

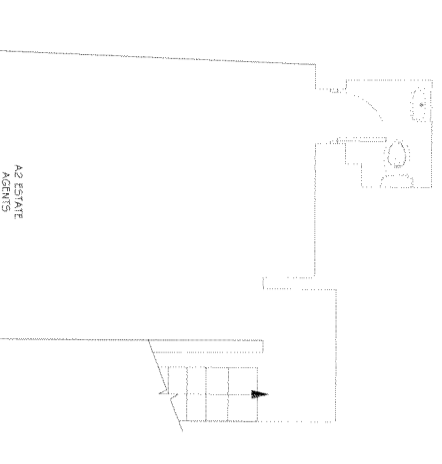


EXISTING GROUND FLOOR PLAN

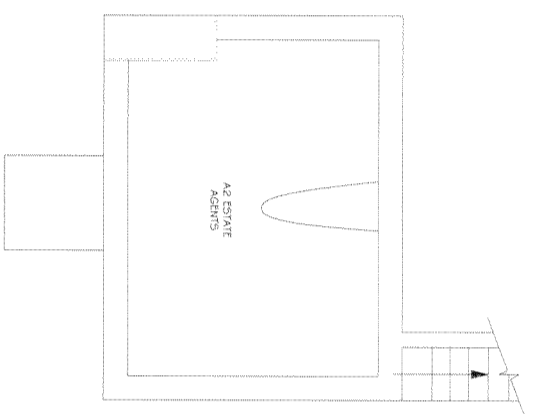


EXISTING BASEMENT FLOOR PLAN

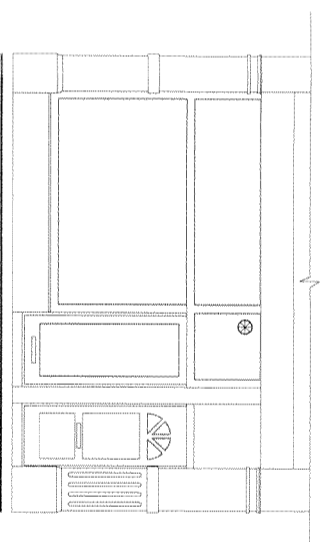


EXISTING FRONT ELEVATION

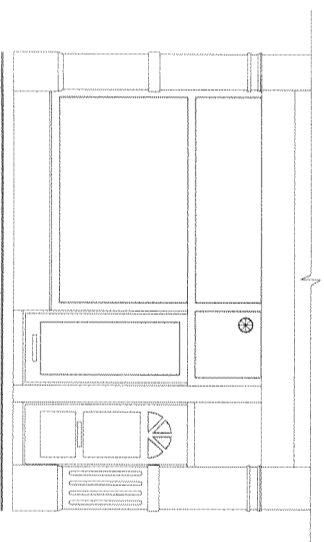

PROPOSED FRONT ELEVATION

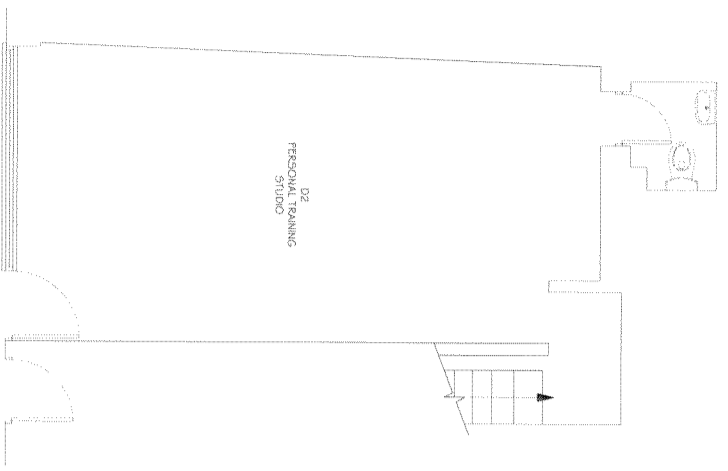

PROPOSED GROUND FLOOR PLAN

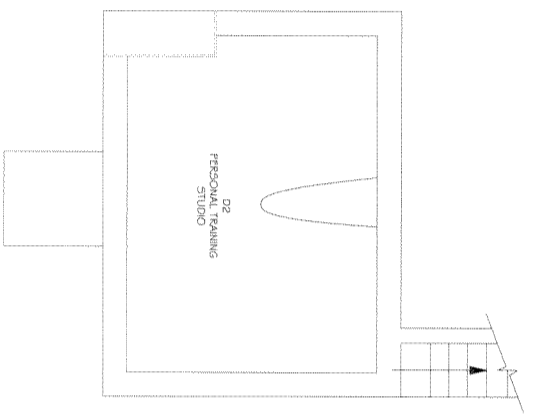

PROPOSED BASEMENT FLOOR PLAN

REVISION NOTES:

REV: DATE: NOTES:

DRAWING TITLE:
EXISTING & PROPOSED FLOOR PLANS &
ELEVATIONS, INC SITE LOCATION & BLOCK
PLAN

CLIENT:
SAUNJAY PATEL

PROJECT NO:
887

PROJECT ADDRESS:
47 MILL LANE
LONDON
NW6 1NB

DATE:
AUGUST 2017

SCALE:
1:100 1:500 @ A3

DRAWING NUMBER:
01

change
theuse.co.uk
From The Planning Gals

CHANGE THE USE
2 WEST STREET
SURREY
KT17 1UU
t: 0208 393 2675
m: info@changetheuse.co.uk
w: www.changetheuse.co.uk