





Front Elevation



Rear Elevation

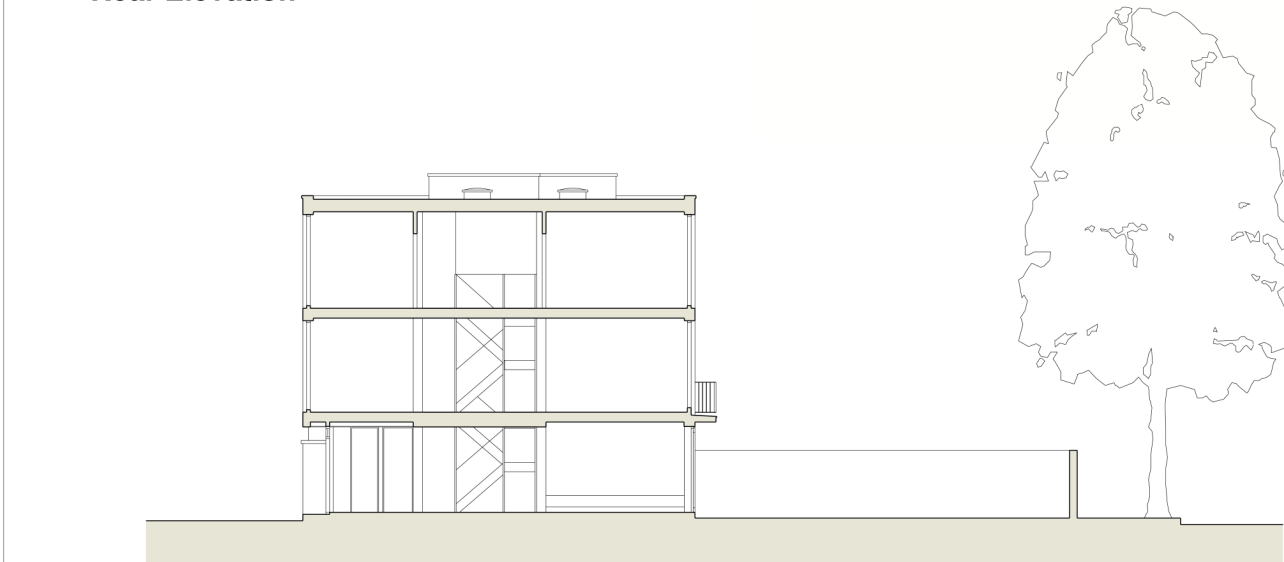

Section

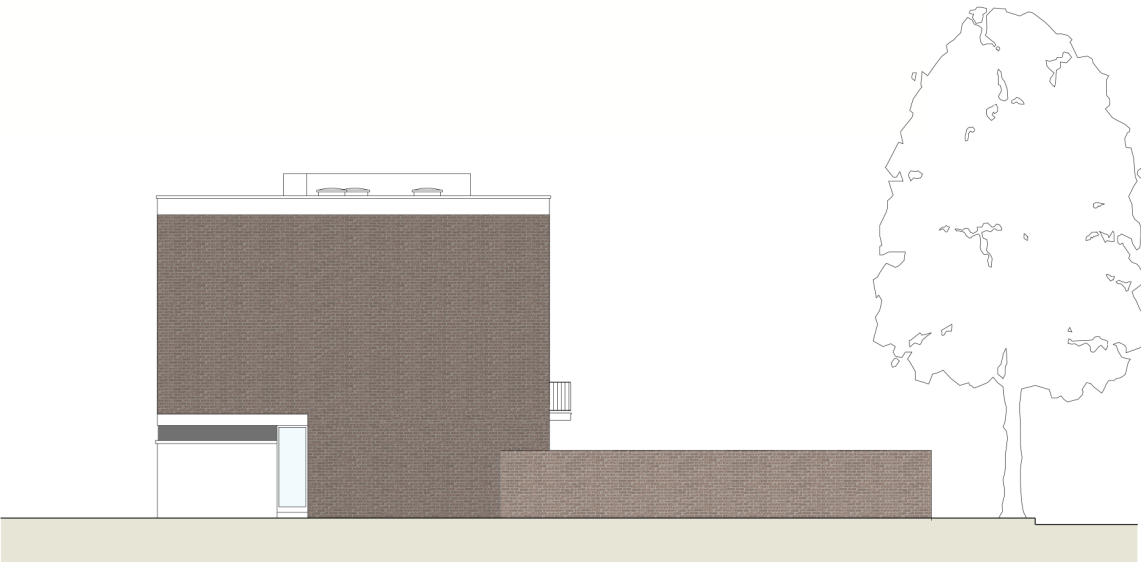

End Elevation

Revision	Date	By	Checked
----------	------	----	---------

For
Planning

Existing Elevations & Section
24-32 Elliott Square, NW3

1694_P04

Scale: 1:100 at A1
1:200 at A3
Date: 7/06/17
Drawn:

davies architecture ltd
28 Elliott Square
London NW3 3SU
T +44 20 7483 0669

BURD HAWARD ARCHITECTS LTD
United House, North Road
London N7 9DP
T +44 20 7267 9815
E studio@burdhaward.com

