





Front Elevation



Rear Elevation

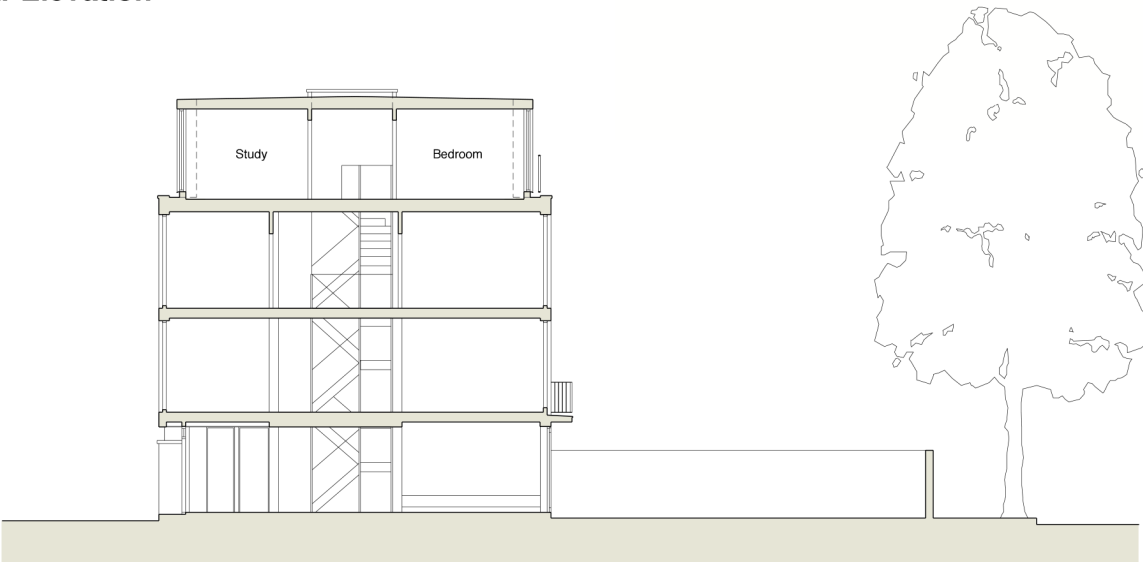

Section

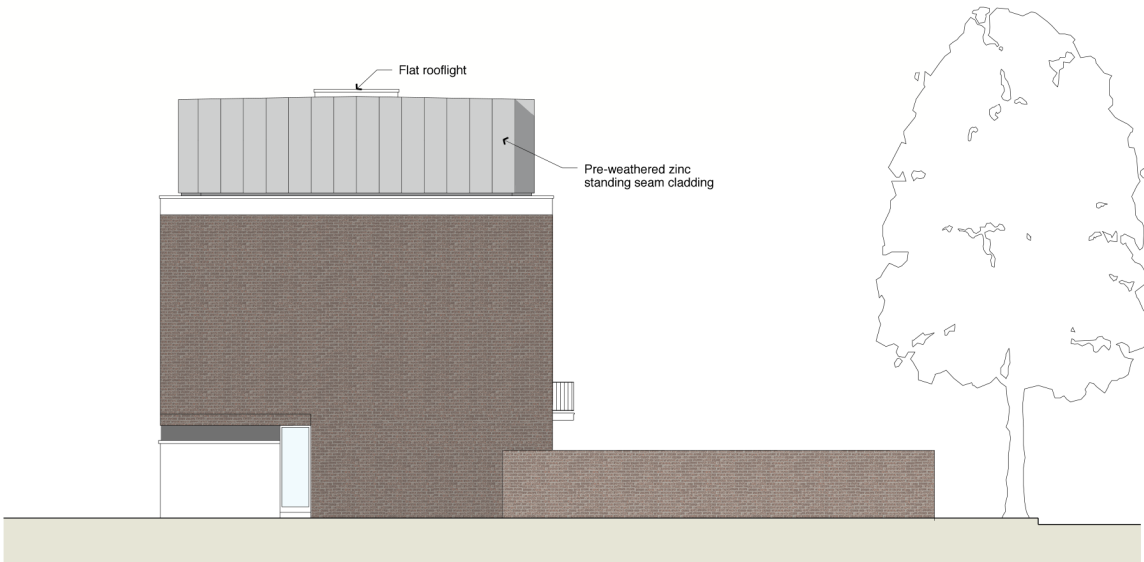

End Elevation

Revision	Date	By	Checked
----------	------	----	---------

For  
Planning

Proposed Elevations & Section  
24-32 Elliott Square, NW3

1694\_P05

Scale: 1:100 at A1  
1:200 at A3  
Date: 7/06/17  
Drawn:

davies architecture ltd  
28 Elliott Square  
London NW3 3SU  
T +44 20 7483 0669

BURD HAWARD ARCHITECTS LTD  
United House, North Road  
London N7 9DP  
T +44 20 7267 9815  
E studio@burdhaward.com

