PROPOSED SKIRTING BOARD SECTIONAL PROFILE -Scale 1:1 To be read in conjunction with approved drawing 'Proposed Lower Ground Plan 074.301' and 'Proposed First Floor Plan 074.303'.


Pine skirting in traditional timber moulding

All existing skirting boards on this level to be retained and re-used. Should any skirting boards be in such bad condition they cannot be retained or repaired then they are to be replaced with profiles to match existing as per this drawing

PROPOSED ARCHITRAVE SECTIONAL PROFILE - Scale 1 : 1 To be read in conjunction with approved drawing 'Proposed Lower Ground Plan 074.301' and 'Proposed First Floor Plan 074.303'. Pine architrave in traditional timber moulding to match existing. Timber doors to match existing. D.08 (lower ground floor) D.10 (lower ground floor) To New Doors:

D22 (first floor) D.26 (first floor)


Existing architraves to be retained and re-used. Should any architraves be in such bad condition they cannot be retained or repaired then they are to be replaced with profiles to match existing as per this drawing

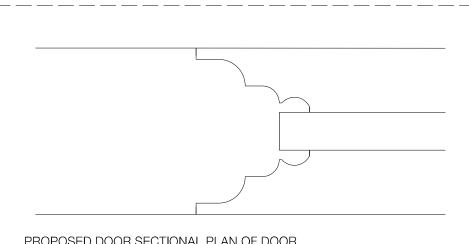

PROPOSED DOOR SECTIONAL PLAN OF DOOR MOULDING PROFILE - Scale 1 : 1

To be read in conjunction with approved drawing 'Proposed Lower Ground Plan 074.301' and 'Proposed First Floor Plan 074.303'.


All other existing doors on this level to be retained and re-used. Should any doors be in such bad condition they cannot be retained or repaired then they are to be replaced with profiles to match existing as per this drawing

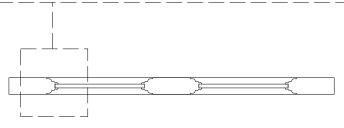

PROPOSED DOOR ELEVATION - Scale 1:10



## **PLANNING CONDITION**

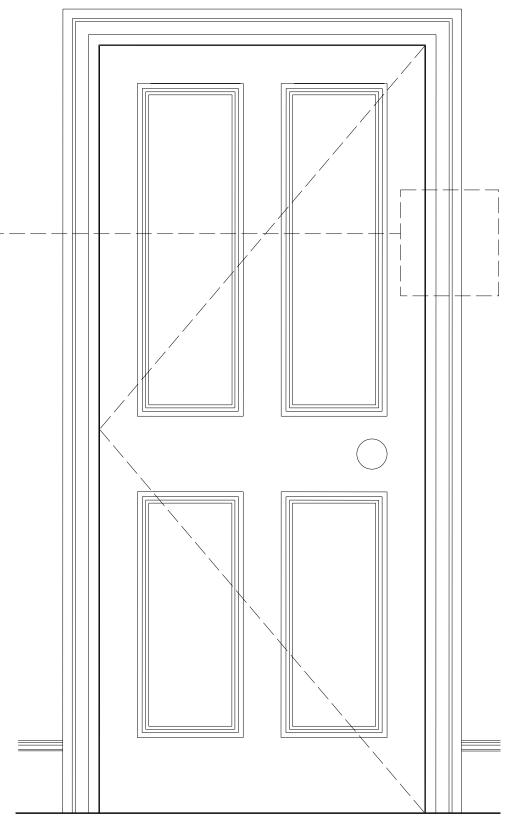

PROPOSED DOOR ELEVATION - Scale 1:10

To be read in conjunction with approved drawing 'Proposed Lower Ground Plan 074.301' and 'Proposed First Floor Plan 074.303'.

All existing doors to be retained and re-used, the details of the existing door mouldings and proportions are recorded in this drawing as a reference for new door details to be taken from to ensure consistancy throughout each level

List of new doors (to match existing) as per details on this drawing - Lower Ground Floor new doors D.08 & D.10 First Floor new doors D.22 & D.26



	Project 10 PROVOST ROAD		
1	Title	DOOR DETAIL - ARCHITRAVES & SKIRTING LOWER GROUND FLOOR DOORS FIRST FLOOR DOORS	

	Job No	74	Drg No	7	72.951	Rev A	١
	Scale	1:5 @ A1	Date	12.	07.2017	Sheet	Α1
	Client				Drawn ĸw	Check	зw