



01 PROPOSED SOUTH-WEST ELEVATION  
SCALE: 1:50 @ A1 / 1:100 @ A3

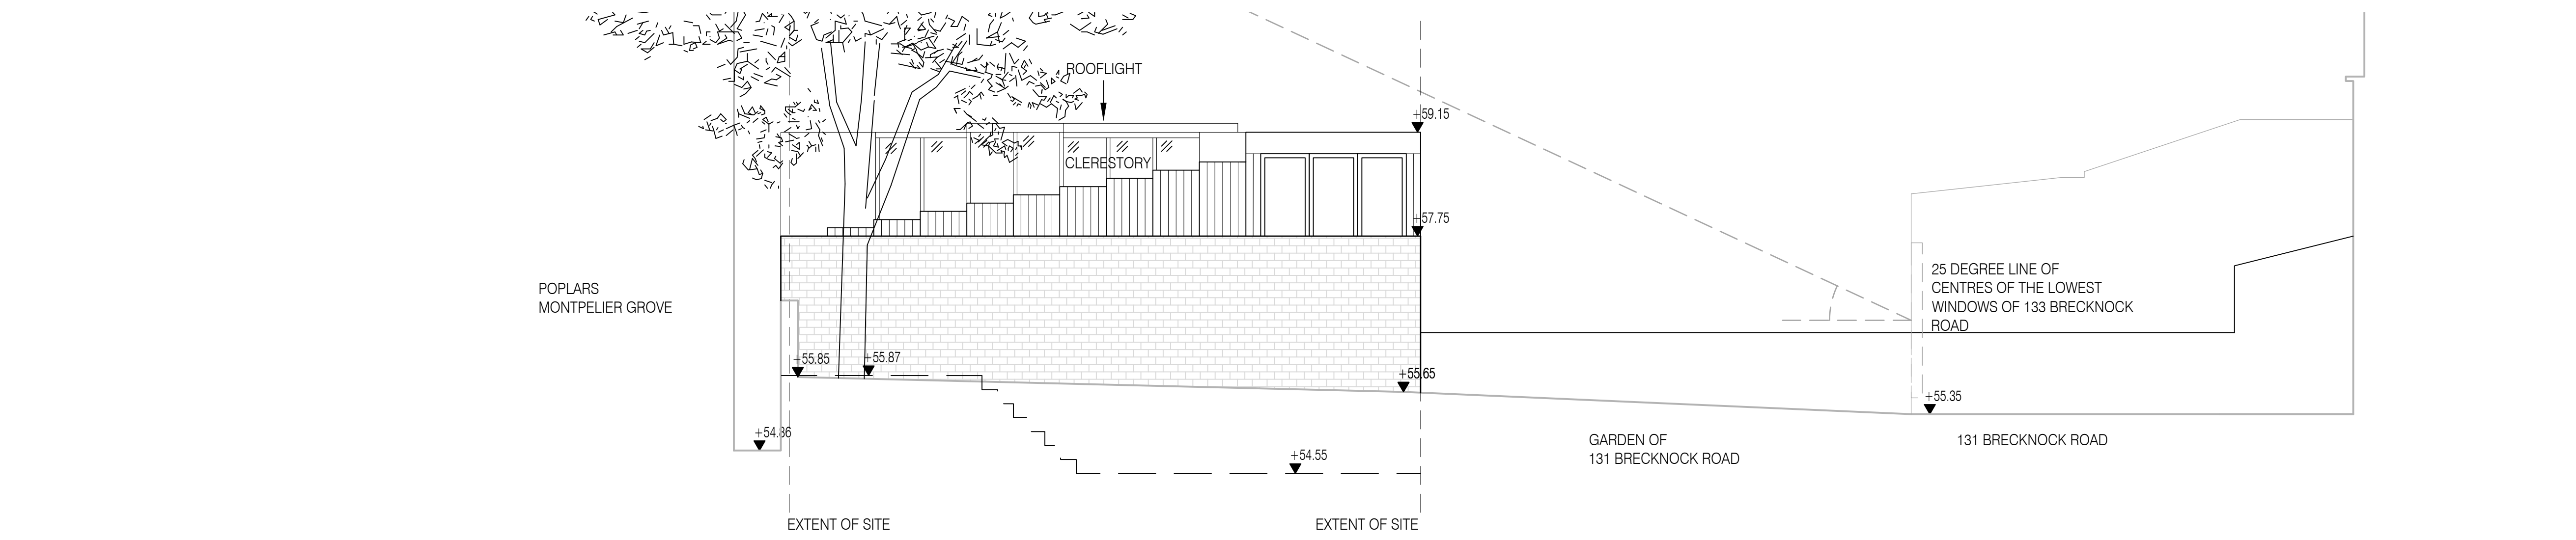

02 PROPOSED SOUTH-EAST ELEVATION  
SCALE: 1:50 @ A1 / 1:100 @ A3

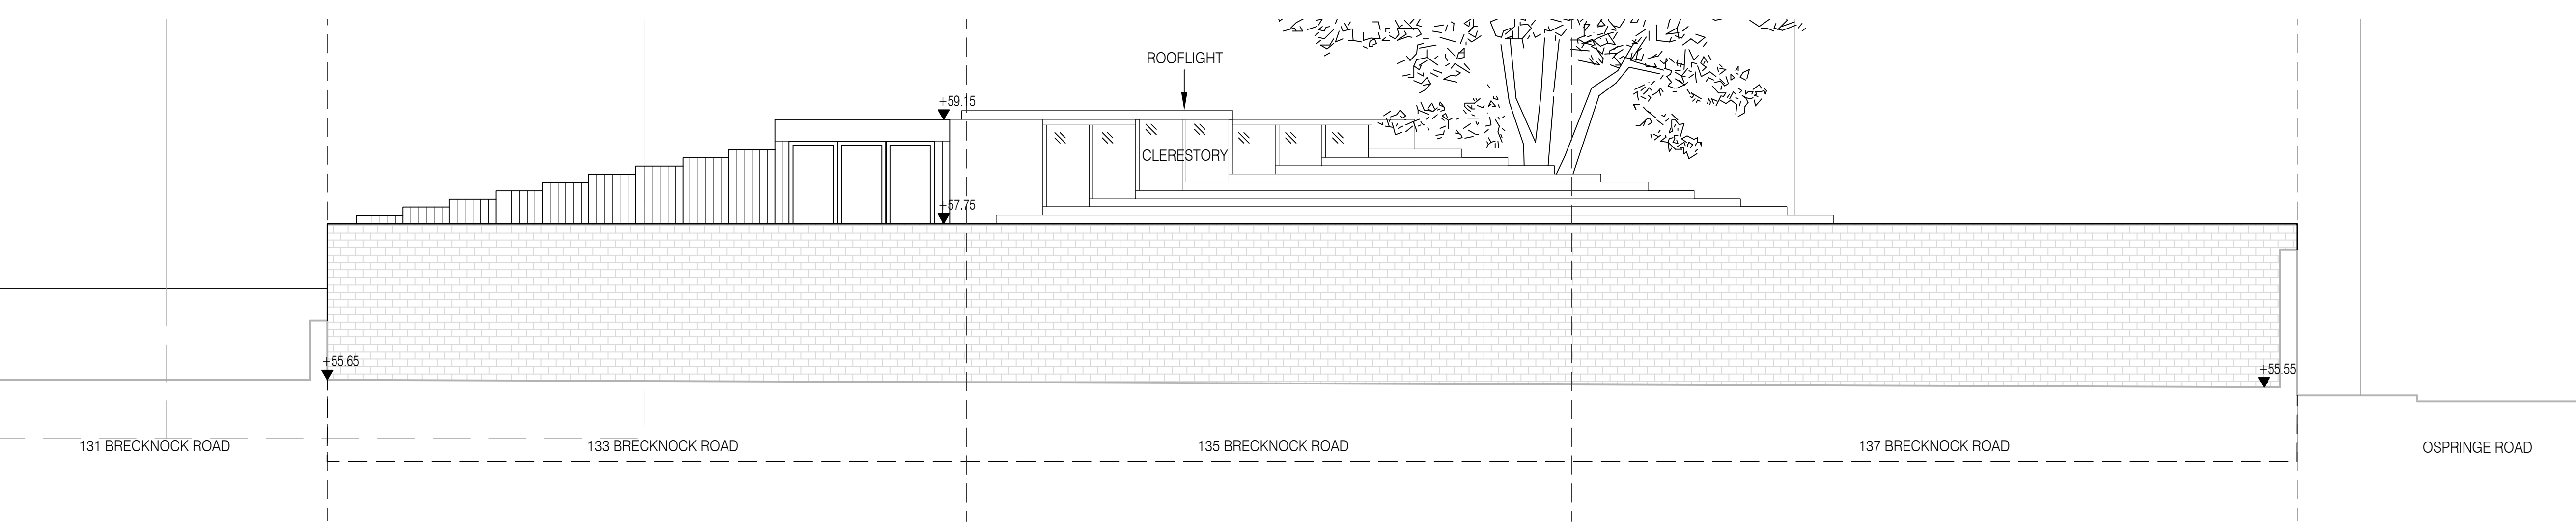


03 PROPOSED NORTH-EAST ELEVATION  
SCALE: 1:50 @ A1 / 1:100 @ A3

REVISION :			
NO	DATE	DESCRIPTION	BY
01	17.01.16	PLANNING SUBMISSION	AT

NOTES :  
1. DO NOT SCALE FROM THIS DRAWING.

MATERIAL:  
EXTERNAL WALL CLADDING: CHARRED TIMBER  
BOUNDARY WALL: RECLAIMED STOCK BRICK TO MATCH EXISTING  
ROOF: CORTEN STEEL ROOF PLANTERS WITH SEDUMS / WILD FLOWERS

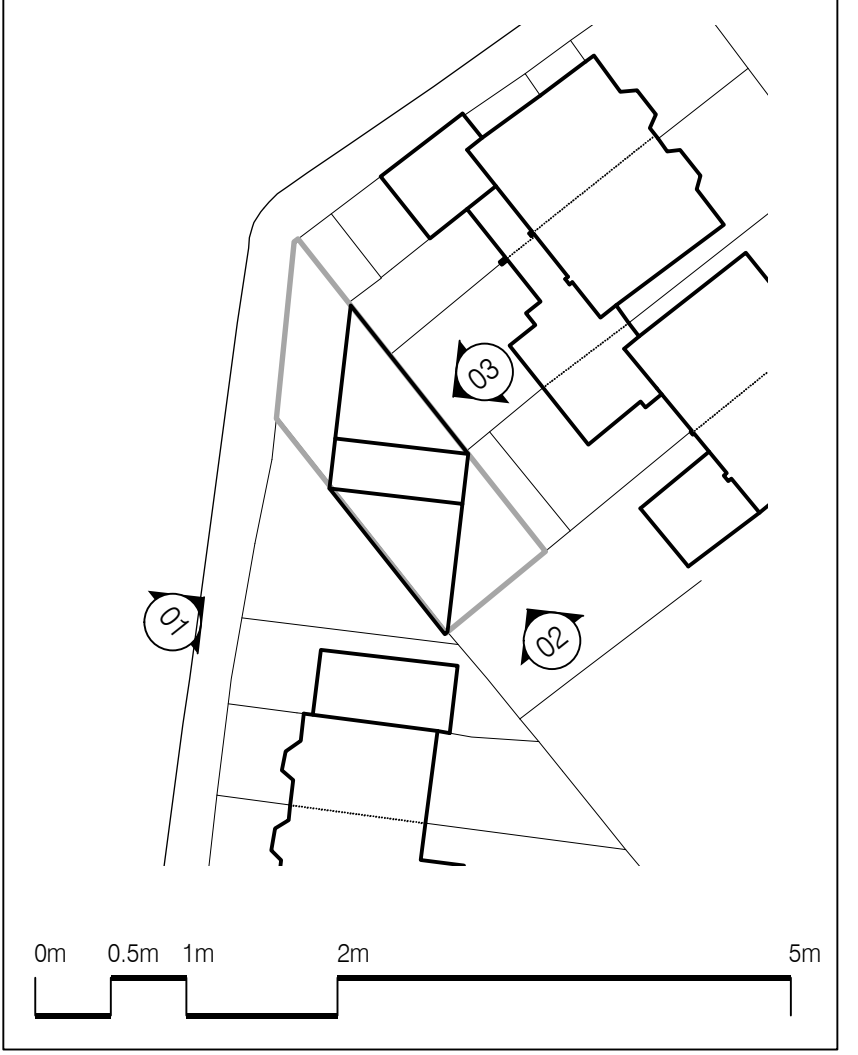

project  
**BRECKNOCK ROAD**

status  
**PLANNING**

drawn  
**RN** checked  
**AT**

date  
**20/06/2017** scale  
**1:50@A1/1:100@A3**

drawing title  
**PROPOSED ELEVATIONS**

drawing no.  
**092\_A\_03\_02\_P3**

All Rights Reserved  
These drawings, concepts, designs and ideas are the property of von Prousen Pease Reynolds LLC. They may not be copied, reproduced, disclosed to others or used in connection with any work other than the specified project for which they were prepared, in whole or in part, without the prior written authorization of von Prousen Pease Reynolds LLC.