



REVISION :			
NO.	DATE	DESCRIPTION	BY
01	17.01.16	PLANNING SUBMISSION	AT

NOTES :
1. DO NOT SCALE FROM THIS DRAWING.


MATERIAL:
EXTERNAL WALL CLADDING: CHARRED TIMBER
BOUNDARY WALL: RECLAIMED STOCK BRICK TO MATCH EXISTING
ROOF: CORTEN STEEL ROOF PLANTERS WITH SEDUMS / WILD FLOWERS

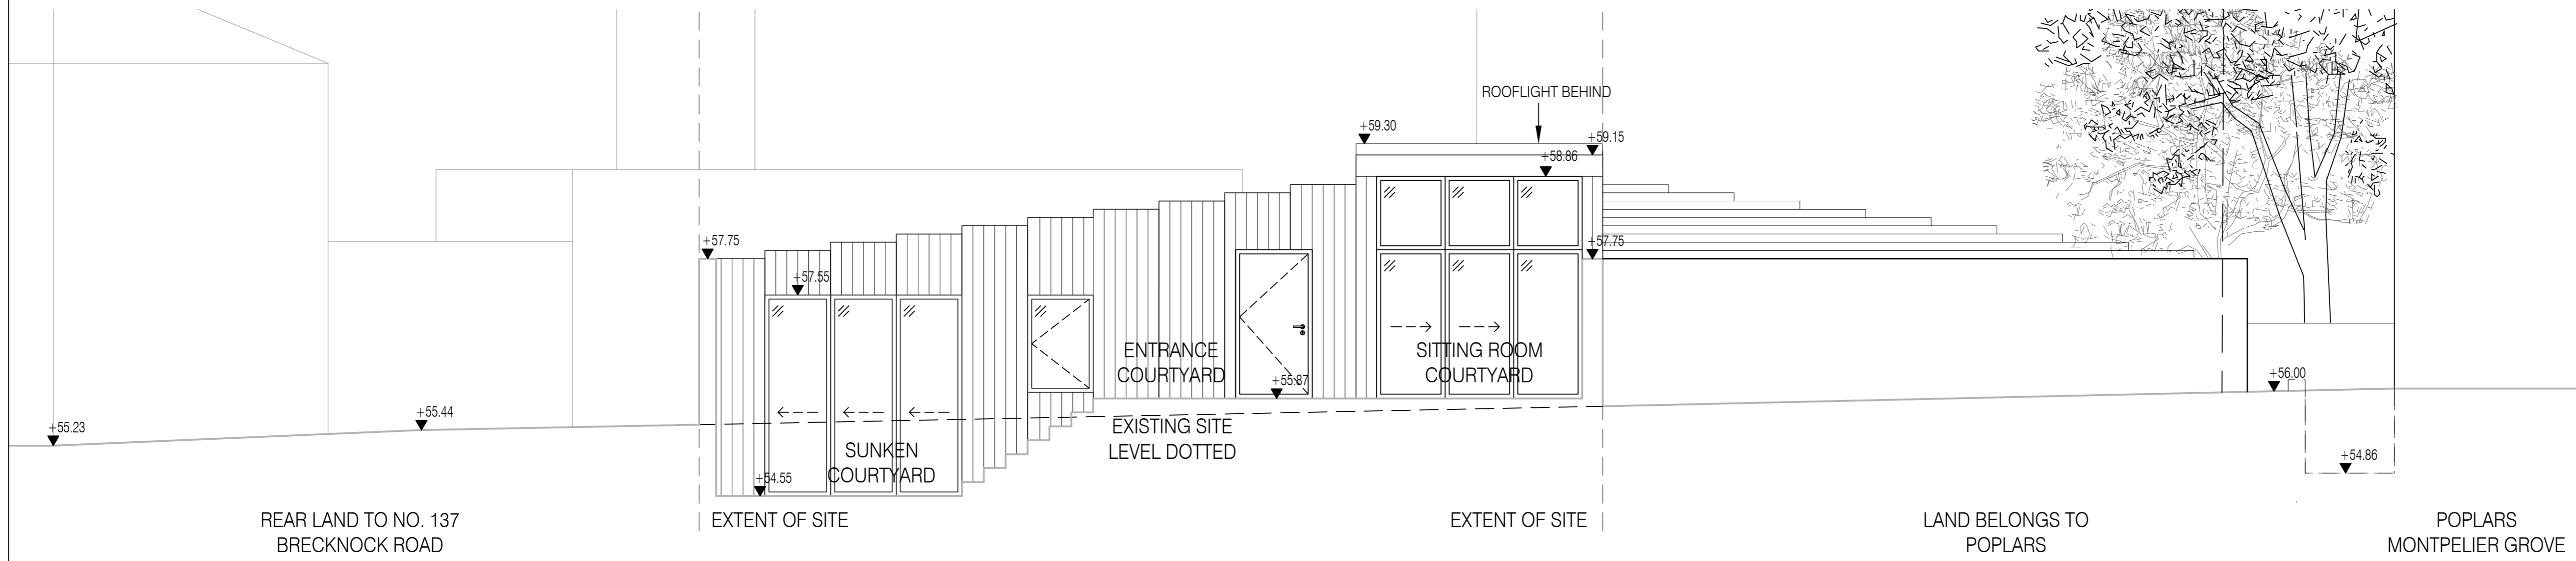

01 PROPOSED WEST ELEVATION (INSIDE COURTYARD)
SCALE: 1:50 @ A1 / 1:100 @ A3

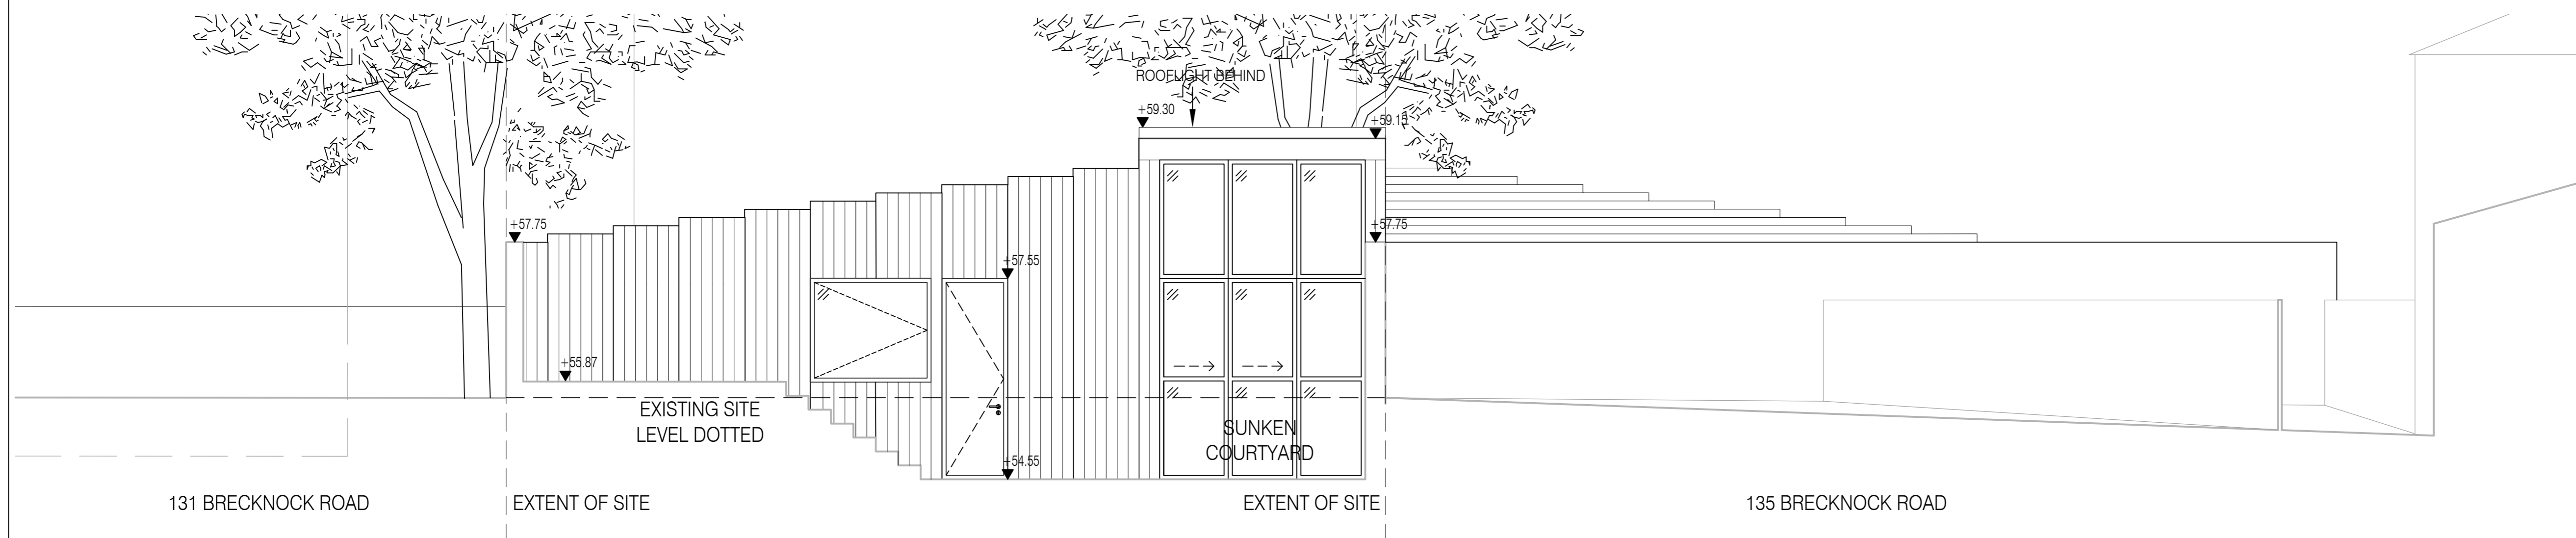

02 PROPOSED EAST ELEVATION (INSIDE COURTYARD)
SCALE: 1:50 @ A1 / 1:100 @ A3

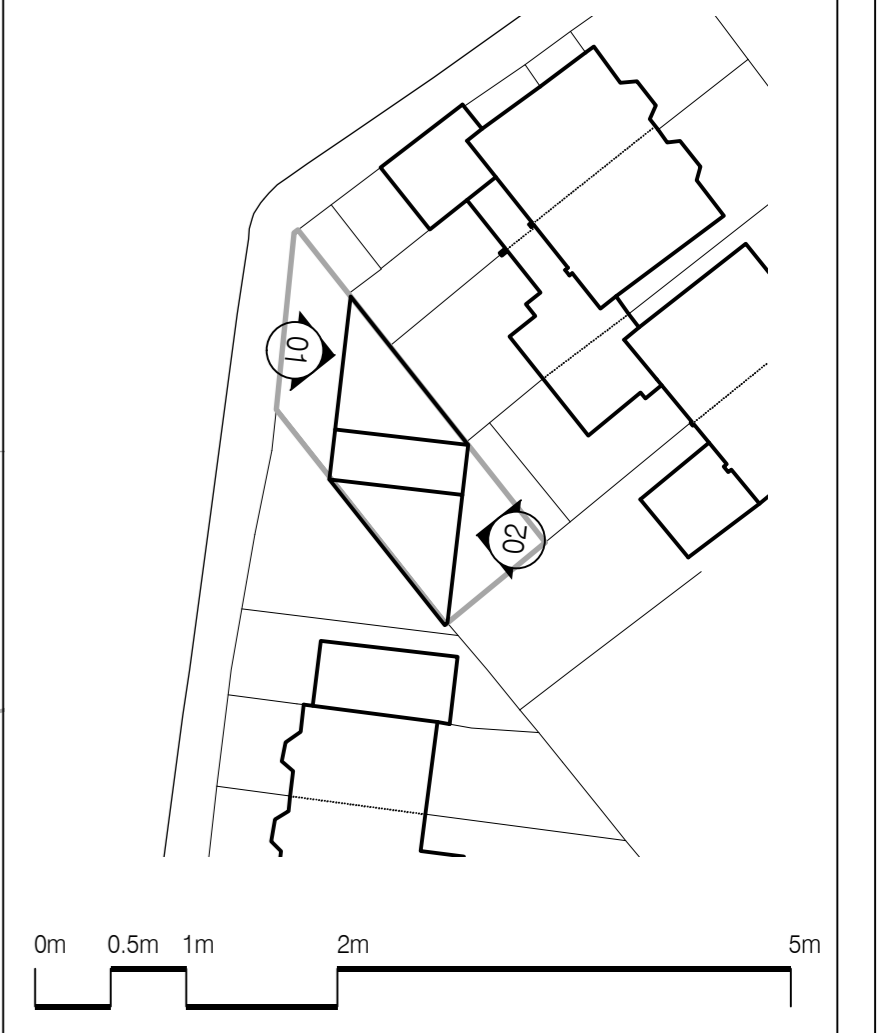

project
BRECKNOCK ROAD

status **PLANNING**

drawn **RN** checked **AT**

date **20/06/2017** scale **1:50@A1/1:100@A3**

drawing title
PROPOSED ELEVATIONS INSIDE COURTYARD

drawing no.
092_A_03_03_P3

All Rights Reserved
These drawings, concepts, designs and ideas are the property of von Peussein Pease Reynolds LLC. They may not be copied, reproduced, disclosed to others or used in connection with any work other than the specified project for which they were prepared, in whole or in part, without the prior written authorization of von Peussein Pease Reynolds LLC.

vPPR
ARCHI
TECTS

UNIT 12, 5 DURHAM YARD, LONDON E2 6GF
T. +4420 7729 6168 W. www.vPPR.co.uk