Rear Elevation Scale 1:50 (Scale in metres)


Rear Elevation Scale 1:100 Scale in metres

2


4


0



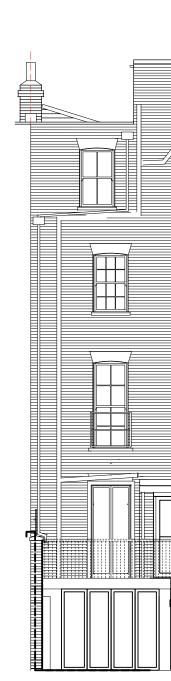



 

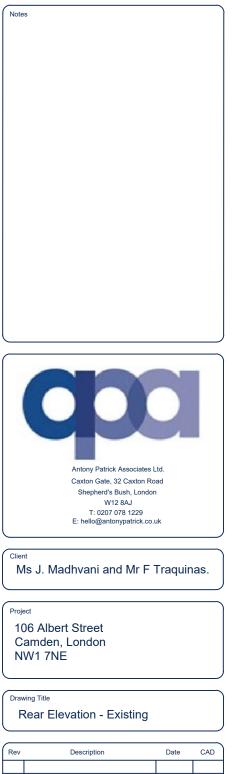

Rev	Description	Date	CAD

 Drawn By:
 R.H
 Checked By:
 N.H
 Issue Date:
 10/08/17

 Dwg No:
 APA2017-22-04
 Rev:
 Rev:

Scale

As stated

This drawing remains the property of Antony Patrick Associated Ltd. and must not be reproduced without prior written consent.

Do not scale from this drawing.

All dimensions to be checked on site and any discrepancies reported to the surveyor