


01 Ground Floor Plan - Existing
scale 1:50 @ A1

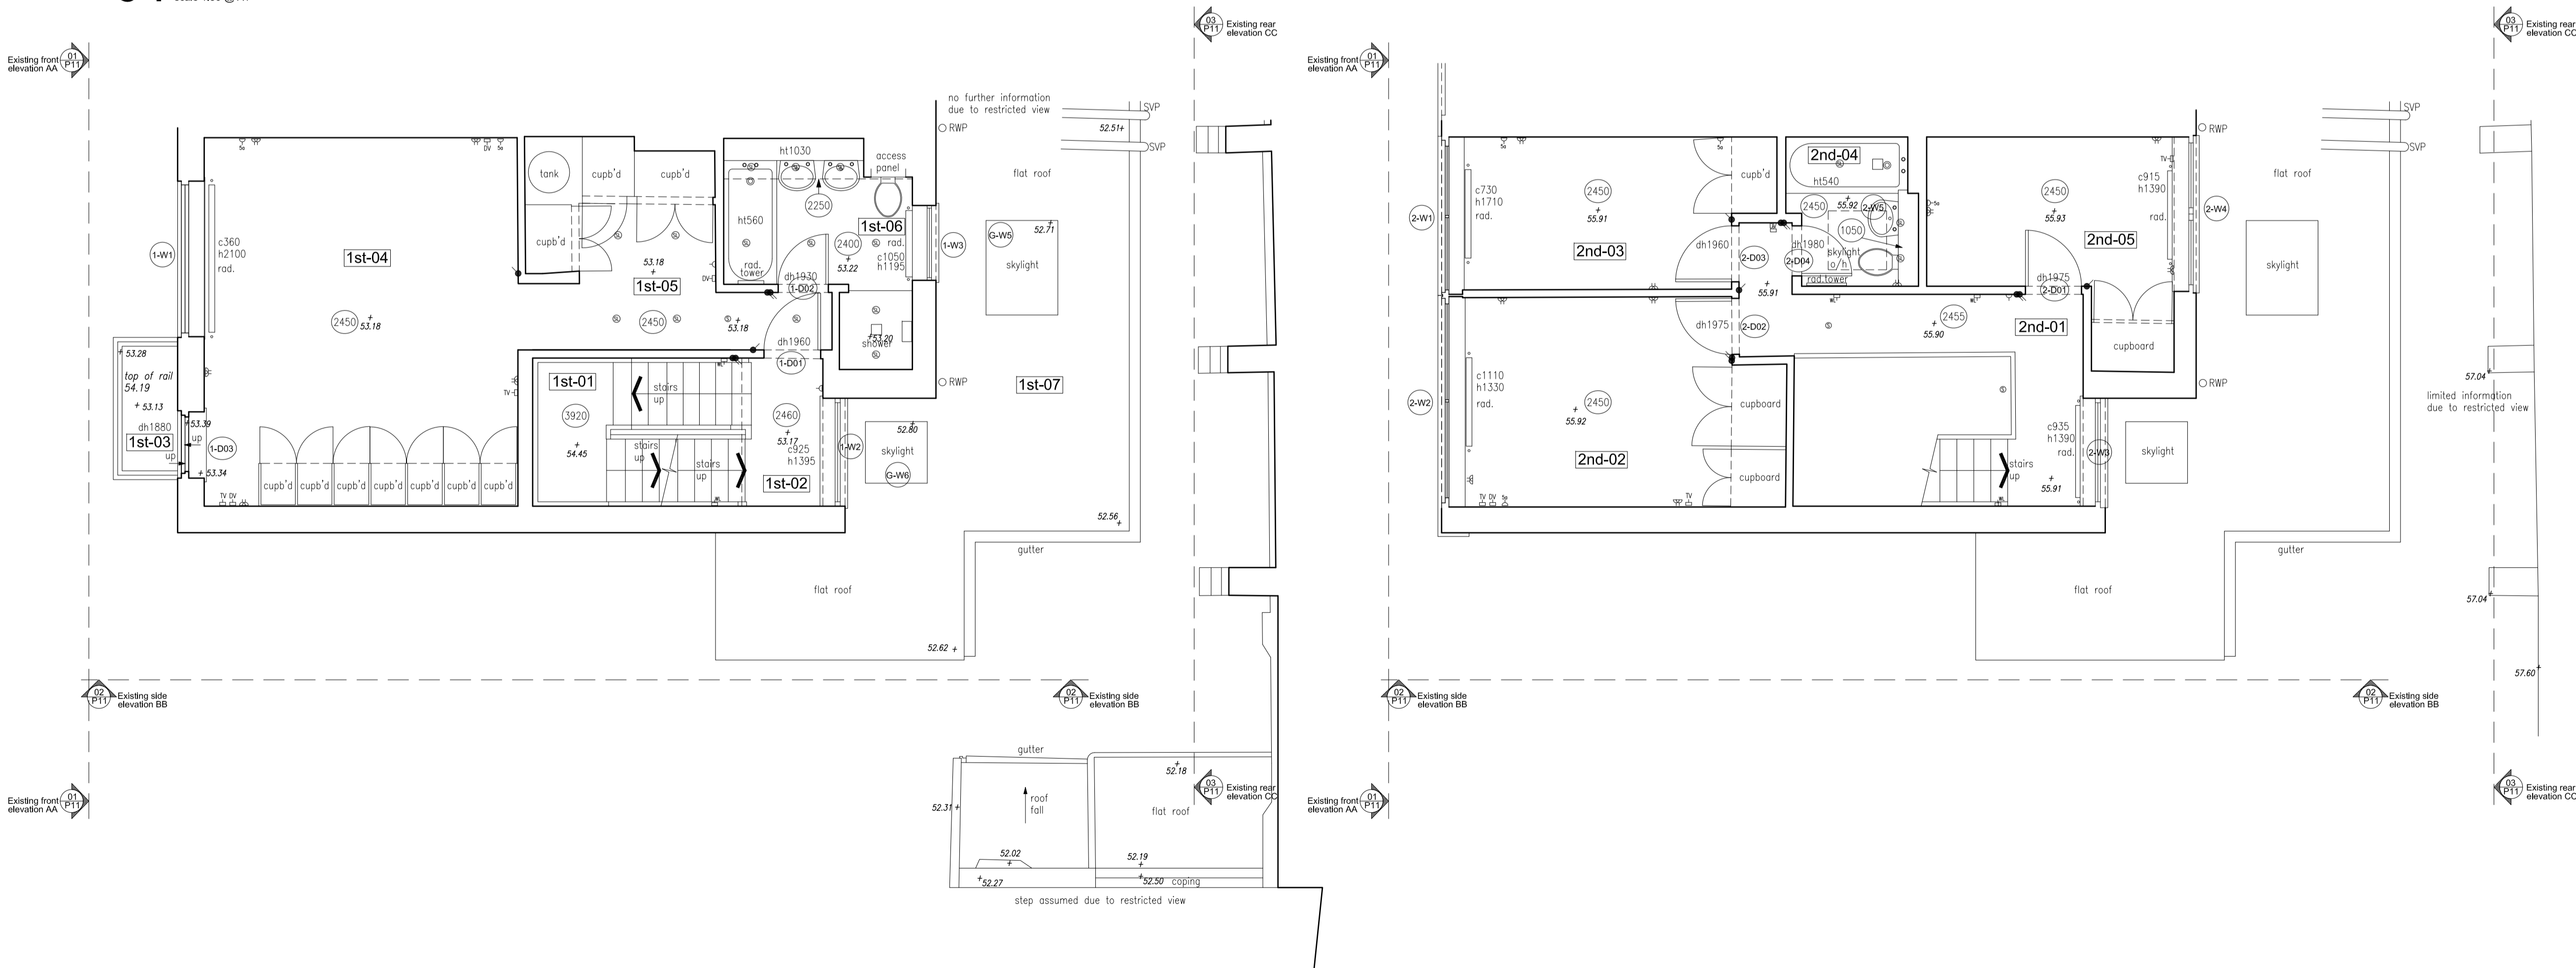

02 First Floor Plan - Existing
scale 1:50 @ A1

03 Second Floor Plan - Existing
scale 1:50 @ A1

Rev.	Date	Description
Project		6 Oak Hill Park Mews, London, NW3 7LH.
Title		Existing plans
andrew wood associates ltd		
120 Pall Mall London SW1Y 5EA		T: 020 7684 1400 F: 08451 305949

client:
Matt Lyons
6 Oak Hill Park Mews
Hampstead
London
NW3 7LH

Date	Job No	Drawing No	Revision
04.07.2017			
Scale 1:50 @ A1 1:100 @ A3	176	P10	00

