



01 Ground Floor Plan - Demolitions
scale 1:50 @ A1

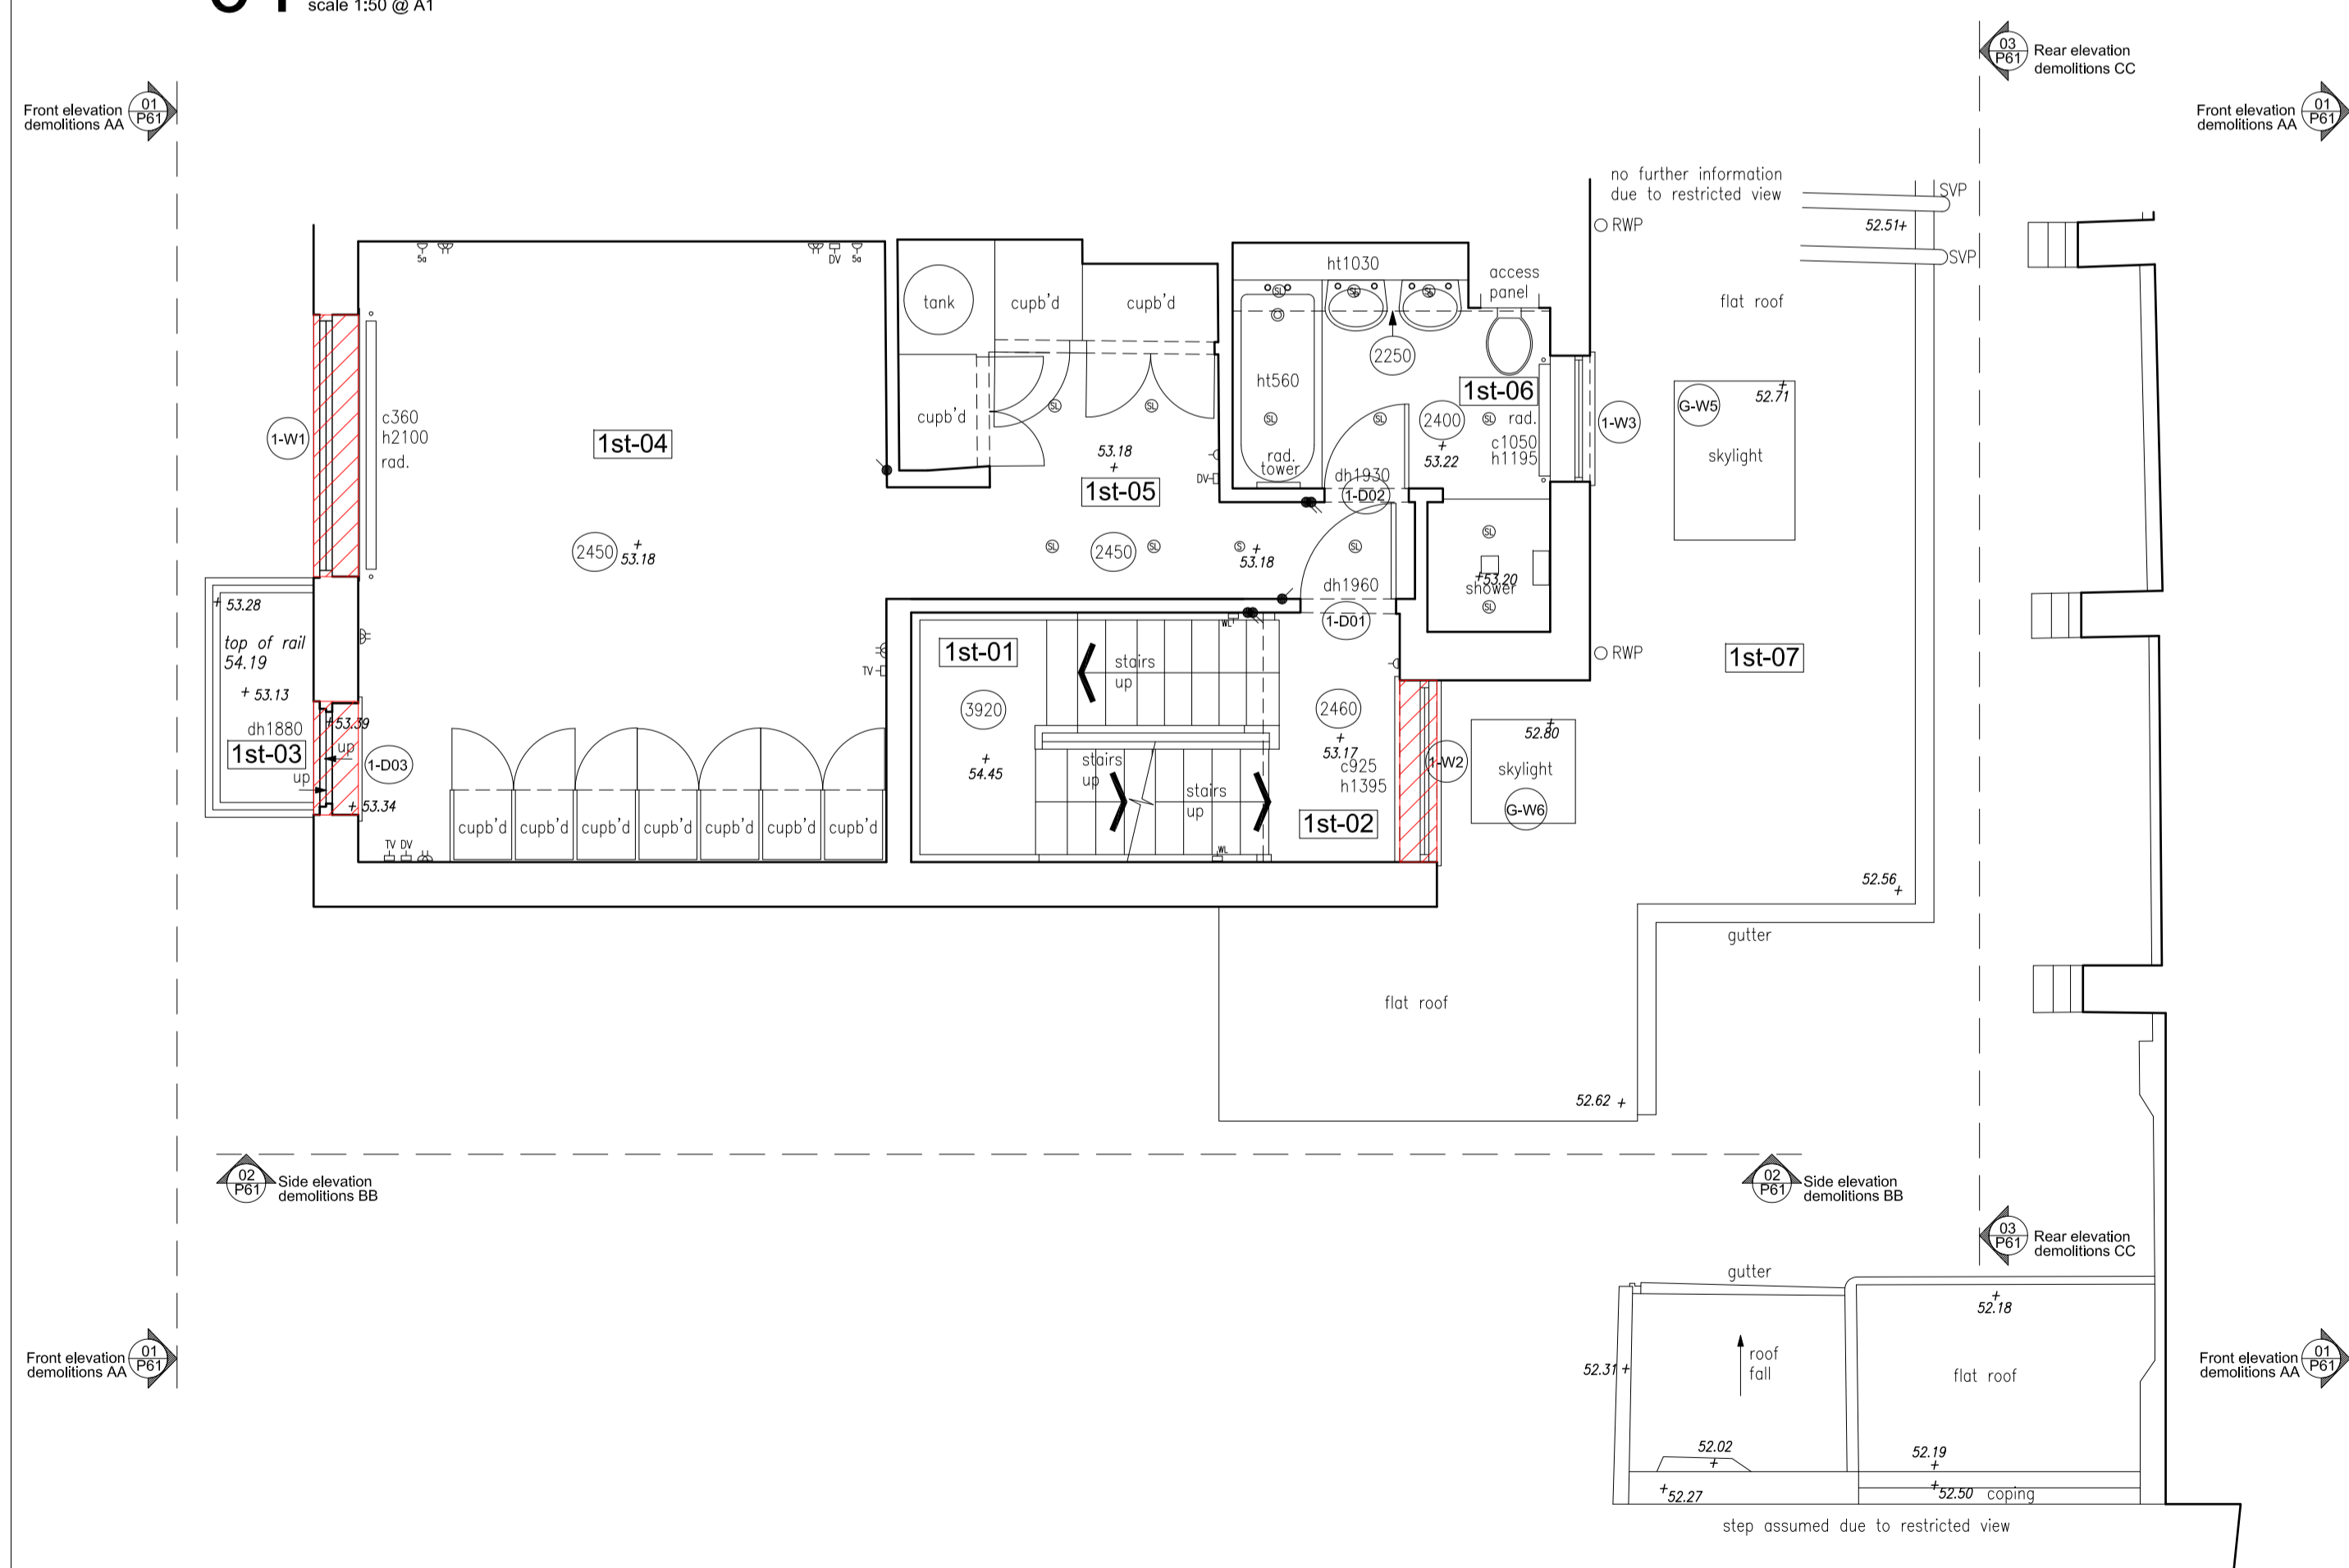

02 First Floor Plan - Demolitions
scale 1:50 @ A1

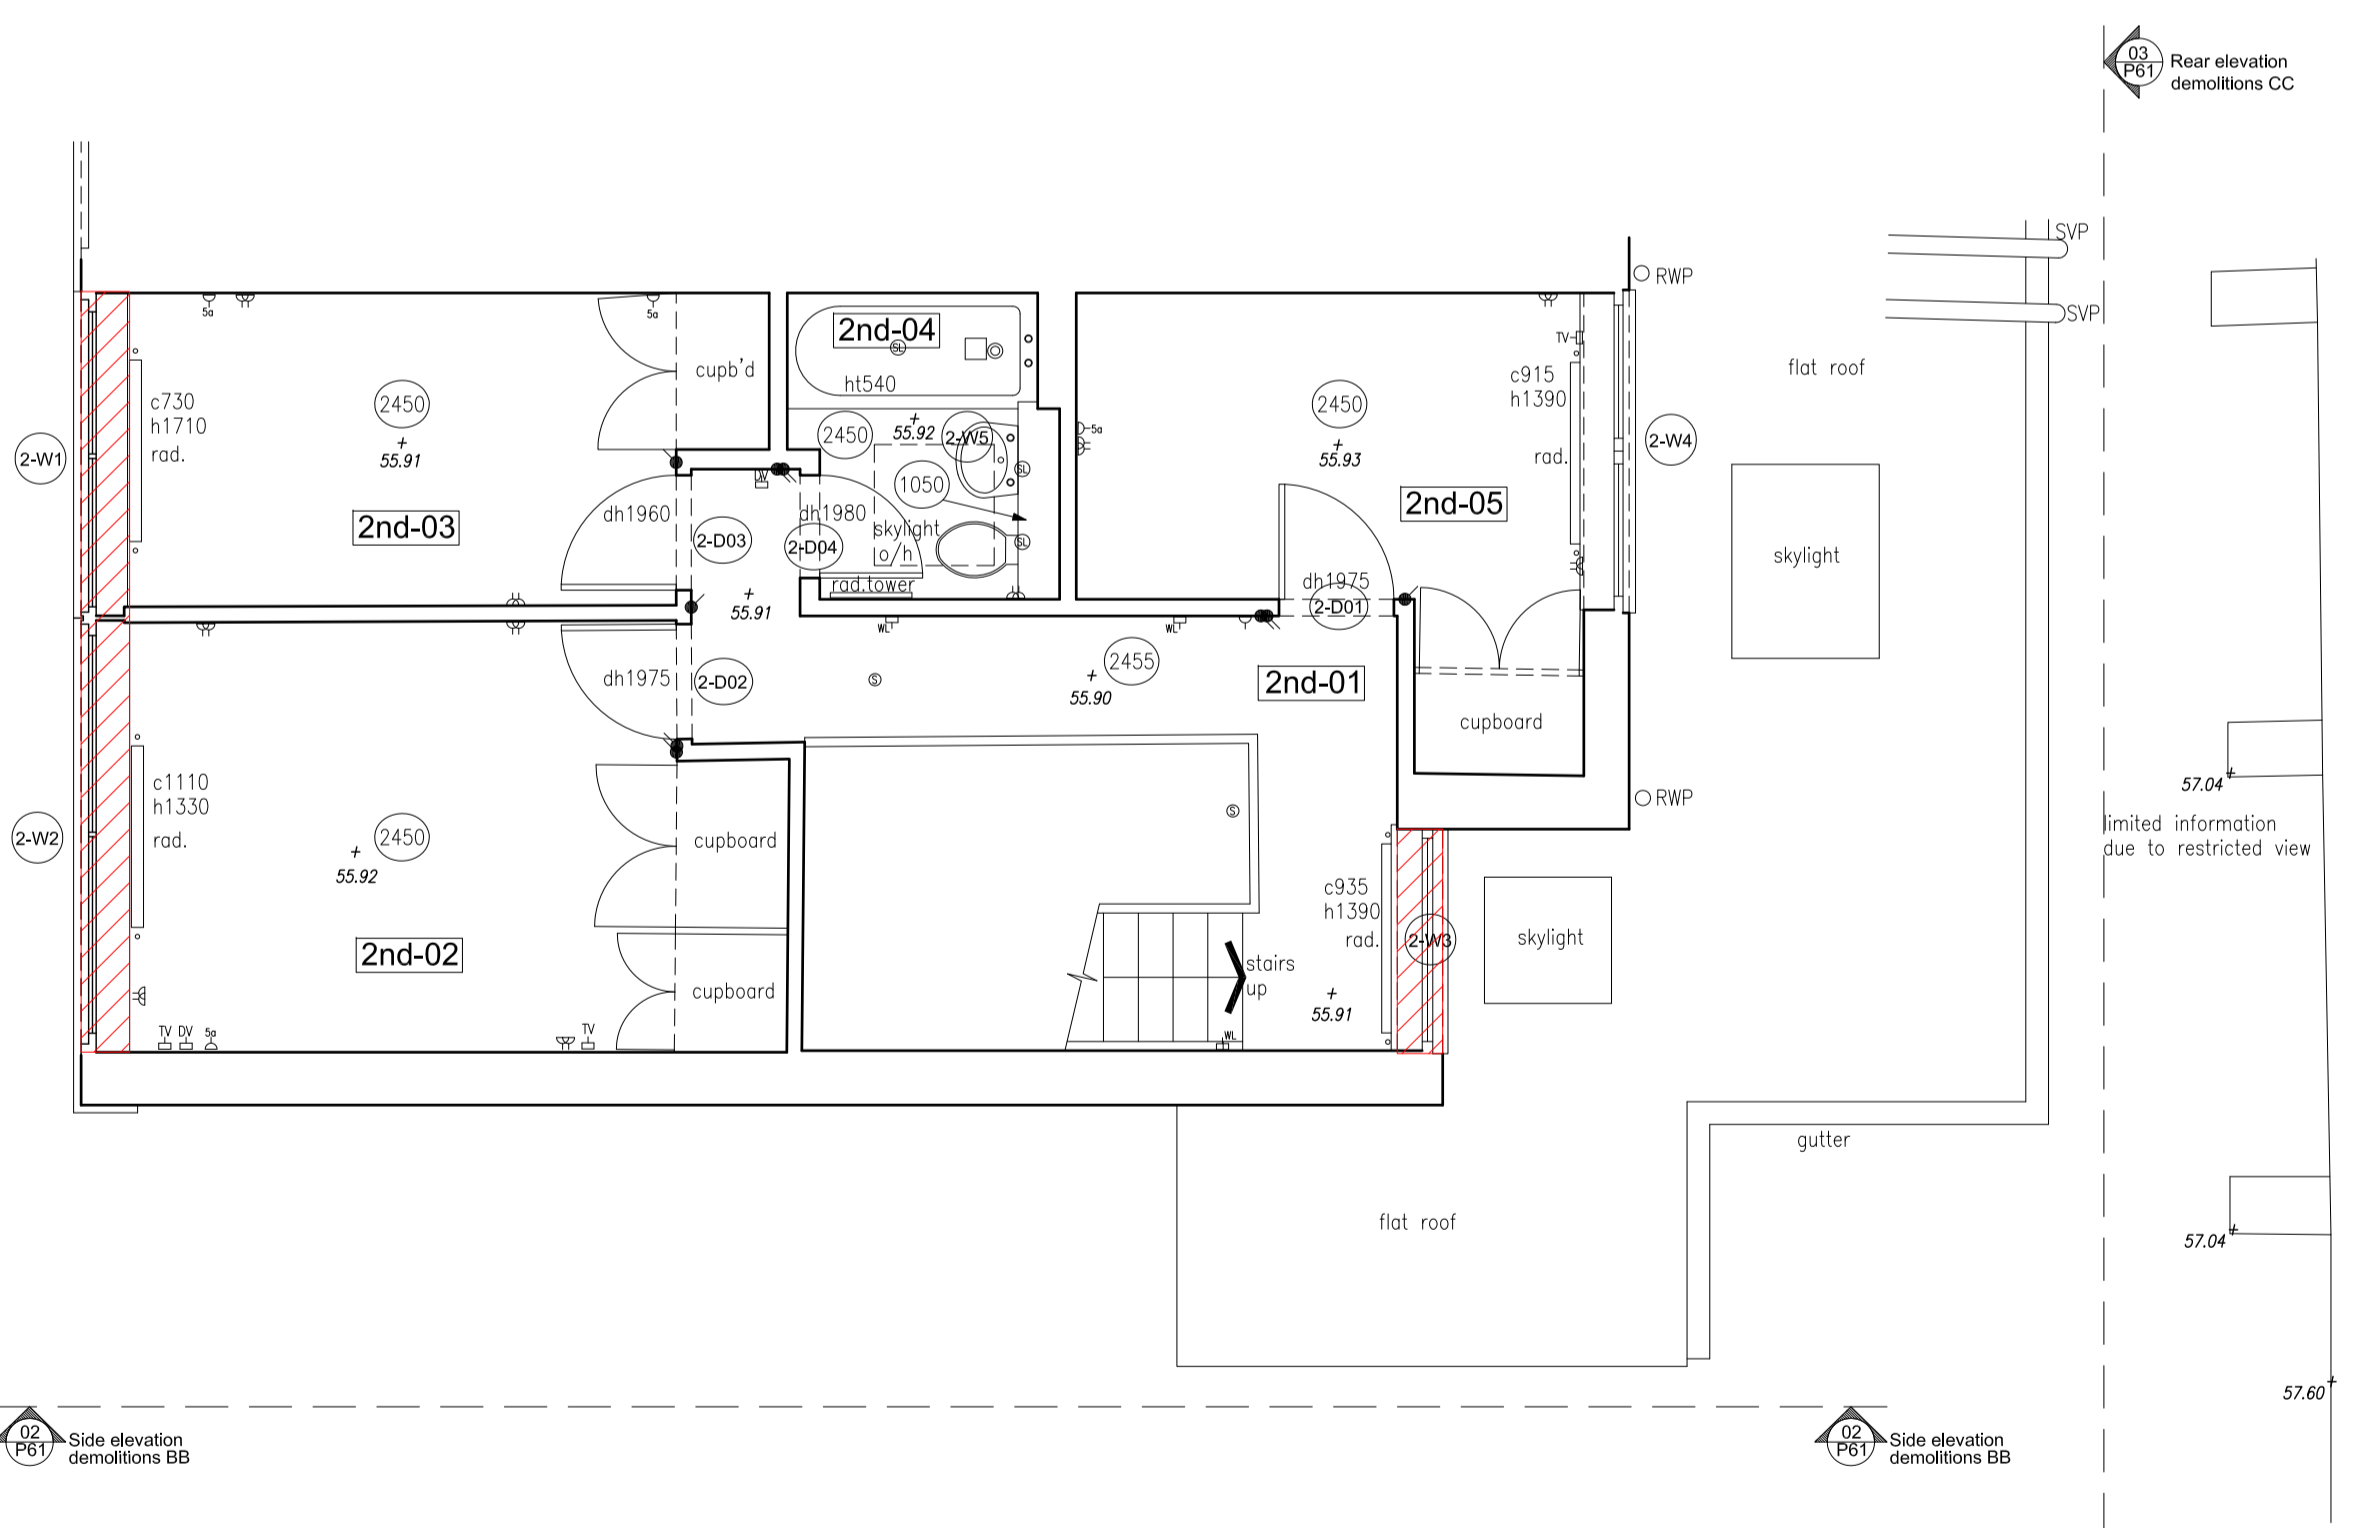

03 Second Floor Plan - Demolitions
scale 1:50 @ A1

Rev.	Date	Description	
Project			
6 Oak Hill Park Mews, London, NW3 7LH.			
Title			
Demolition Plans			
andrew wood associates ltd			
120 Pall Mall London SW1Y 5EA		T: 020 7884 1400 F: 08451 305949	
client:			
Matt Lyons 6 Oak Hill Park Mews Hampstead London NW3 7LH			
Date	Job No	Drawing No	Revision
04.07.2017			
Scale 1:50 @ A1 1:100 @ A3	176	P60	00