


8 - 9 Long Yard, London WC1N:
Existing Ground Floor Plan
1:100 Scale

Long Yard

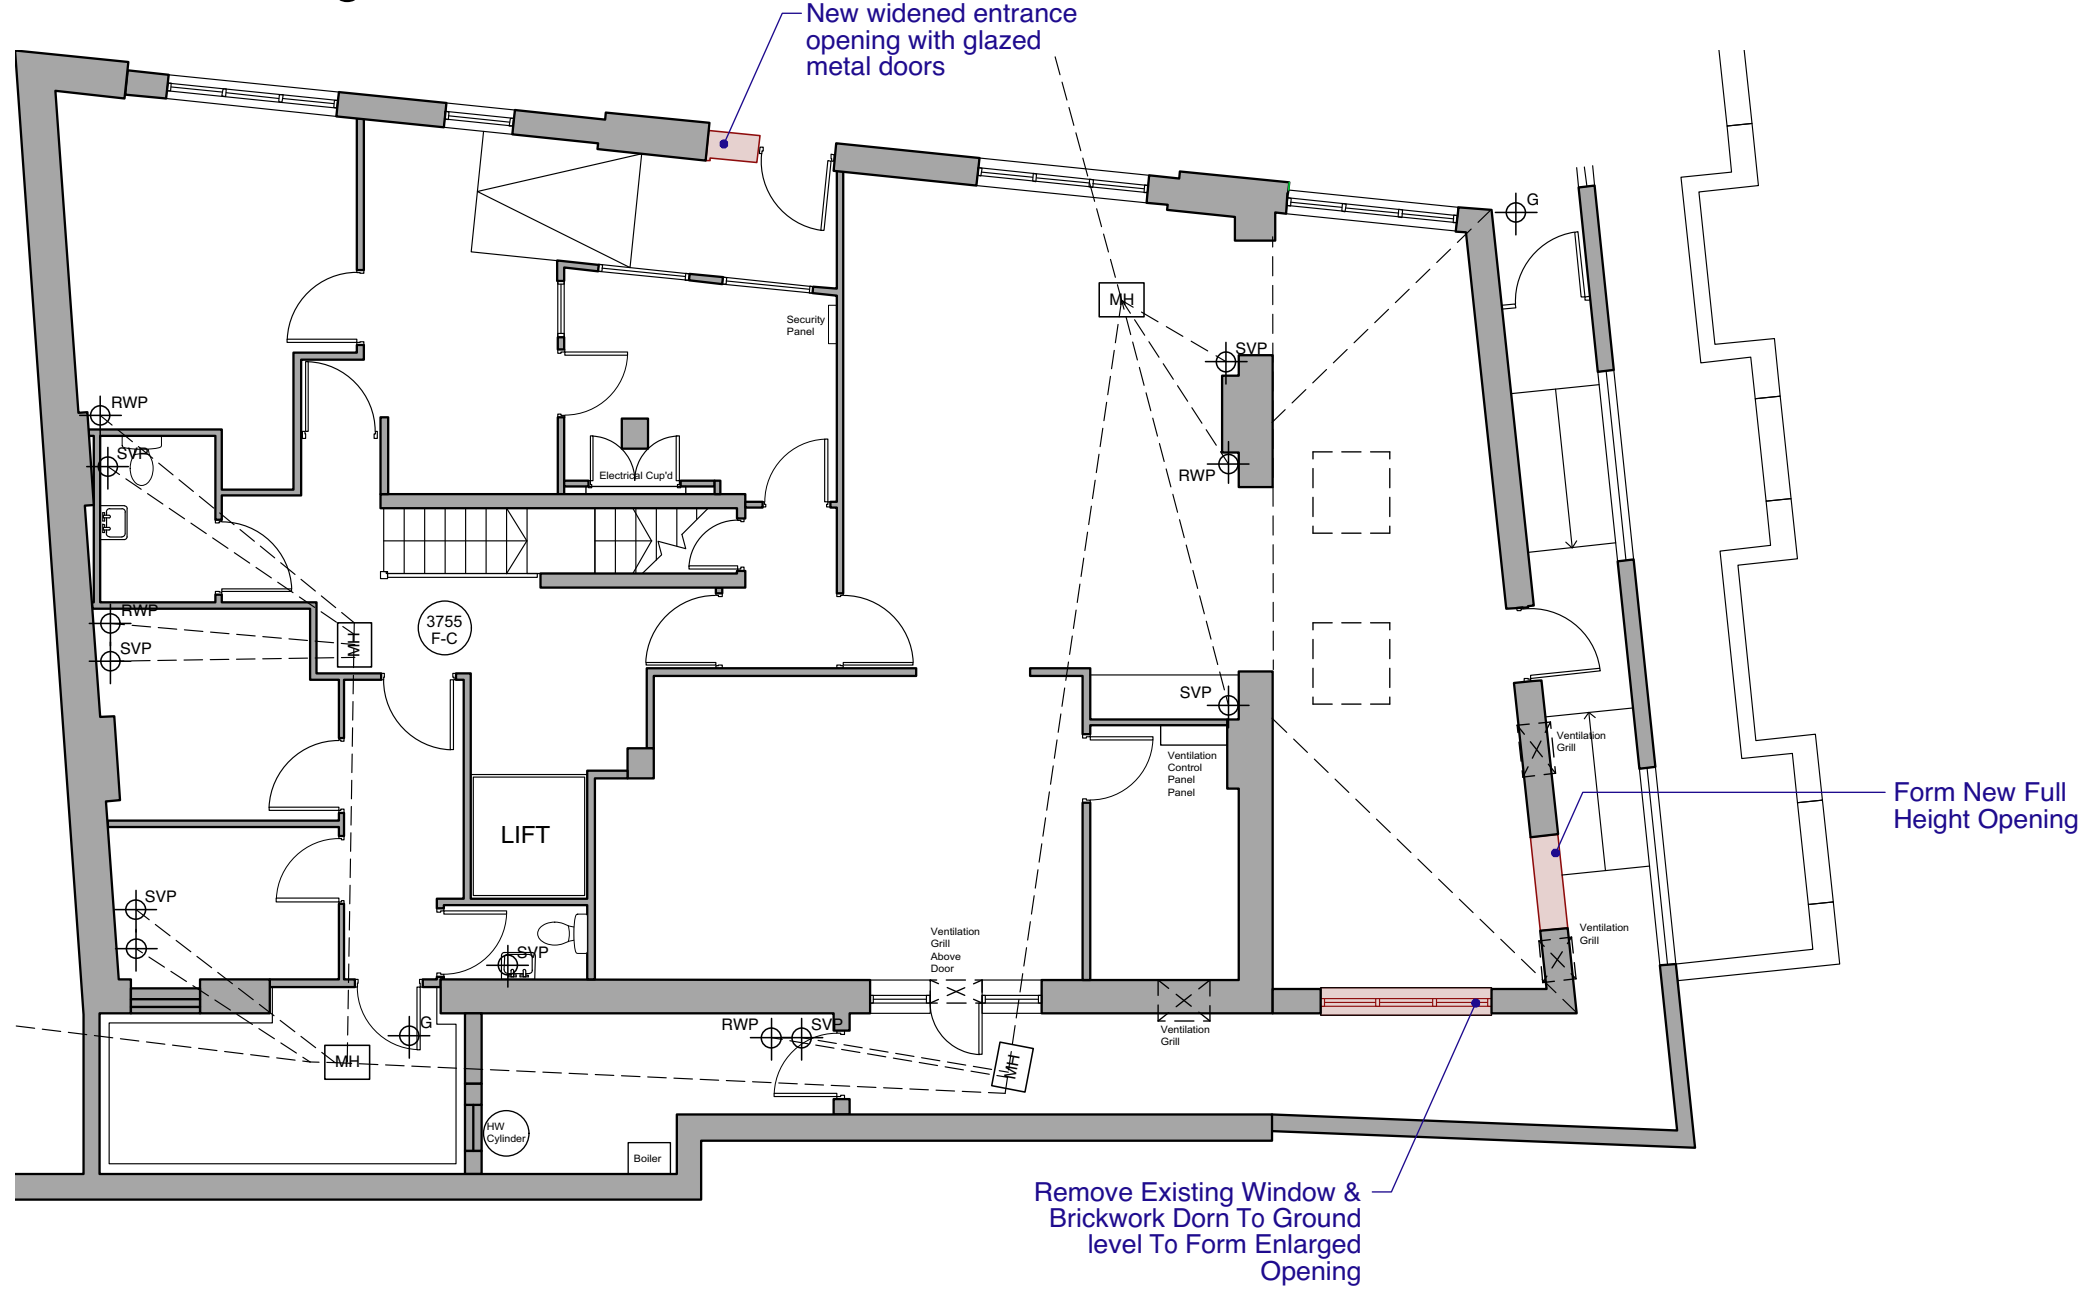


Rev A. - Demolition shown.



Monahan Blythen Hopkins
architects

166 Clerkenwell Road London EC1R 5DE Tel 020 7833 9616 Email : admin@mbharchitects.co.uk

Client : G.O.S.H
Job Title : 8-9 Long Yard
Drawing : Existing Ground Floor Plan

 

Scale : 1:100@A3 Date: June 2017
Dwg No: LY_P02 Rev : A

All Dimensions Must Be Checked On Site and Not Scaled From This Drawing
Copyright Monahan Blythen Hopkins Architects Ltd