



8 - 9 Long Yard, London WC1N:  
Existing Roof Plan  
1:100 Scale

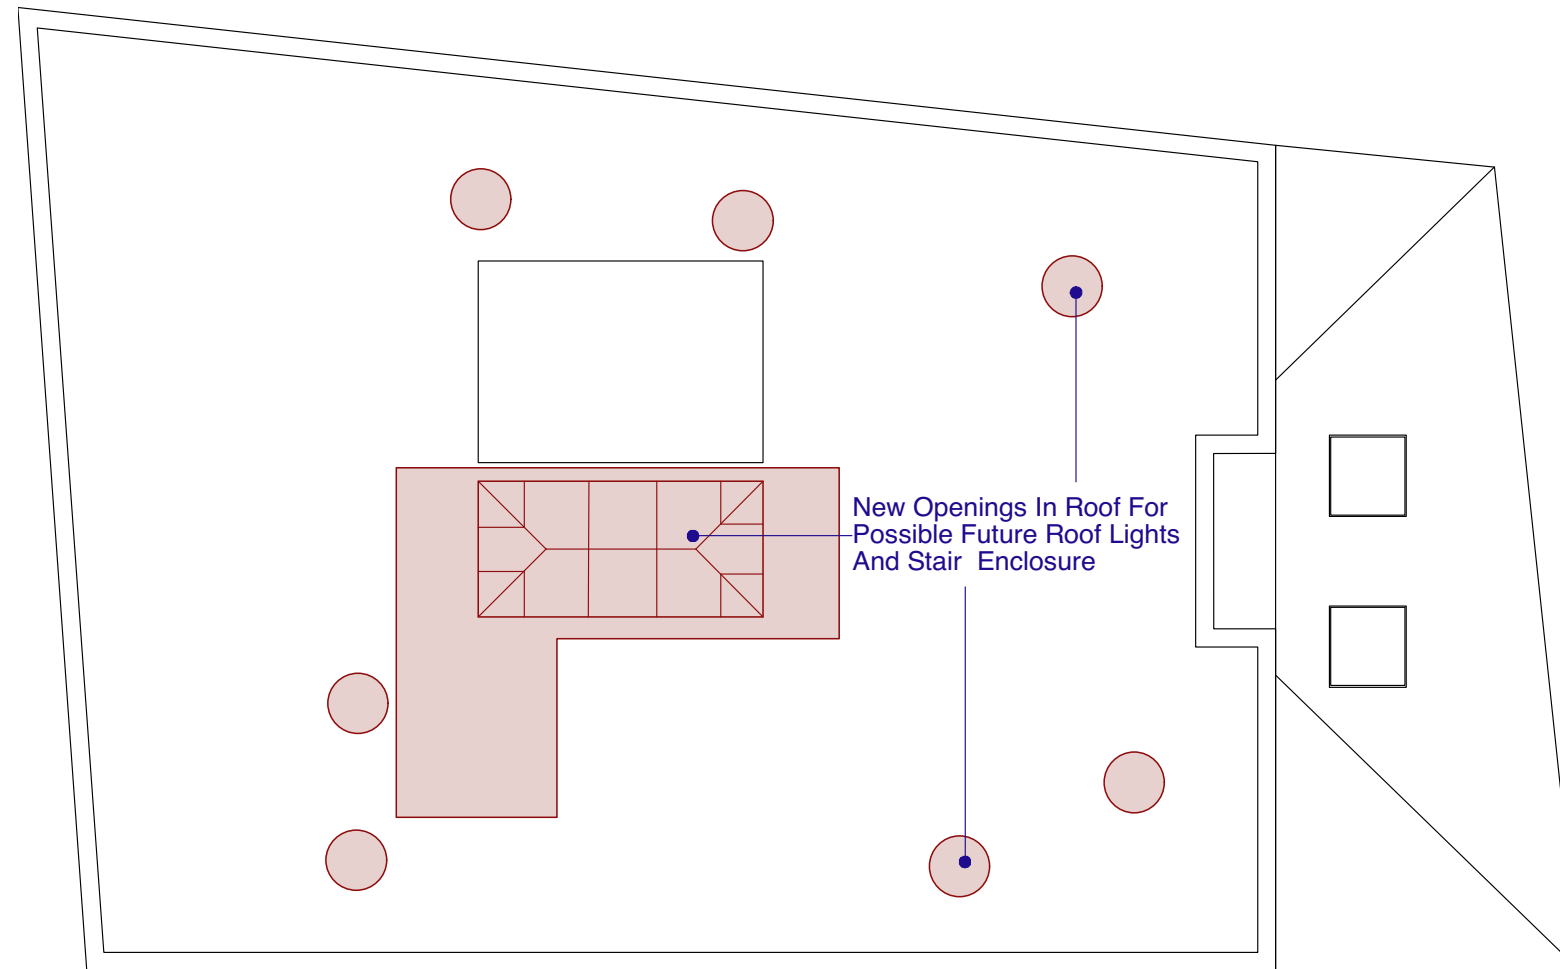

Rev A. - Demolition shown.

 

**Monahan Blythen Hopkins**  
architects

166 Clerkenwell Road London EC1R 5DE Tel 020 7833 9616 Email : admin@mbharchitects.co.uk

Client : G.O.S.H  
Job Title : 8-9 Long Yard  
Drawing: Existing Roof Plan

Scale : 1:100@A3 Date: Aug 2017  
Dwg No: LY\_P05 Rev : A

All Dimensions Must Be Checked On Site and Not Scaled From This Drawing  
Copyright Monahan Blythen Hopkins Architects Ltd