



Front Elevation (North)

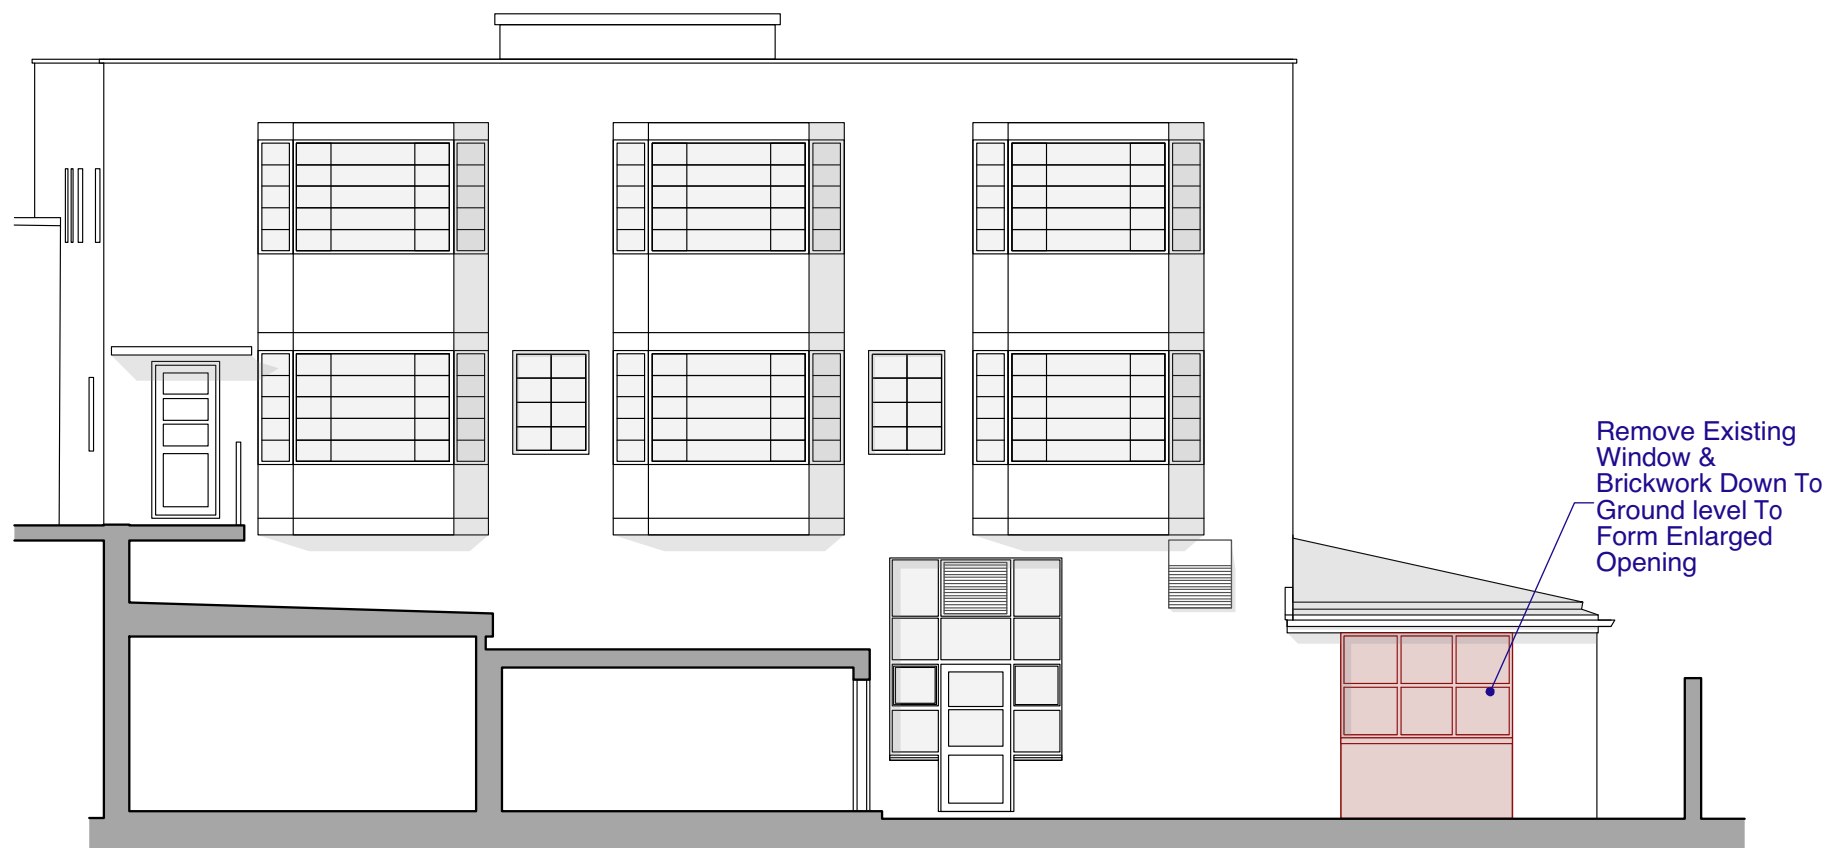

Rear Elevation (South)

 

Rev A. - Demolition shown.

**Monahan Blythen Hopkins**  
architects

166 Clerkenwell Road London EC1R 5DE Tel 020 7833 9616 Email : admin@mbharchitects.co.uk

Client : G.O.S.H  
Job Title : 8-9 Long Yard  
Drawing: Existing Front and Rear Elevation

Scale : 1:100@A3 Date: Aug 2017  
Dwg No: LY\_P06 Rev : A

All Dimensions Must Be Checked On Site and Not Scaled From This Drawing  
Copyright Monahan Blythen Hopkins Architects Ltd

