




East Elevation

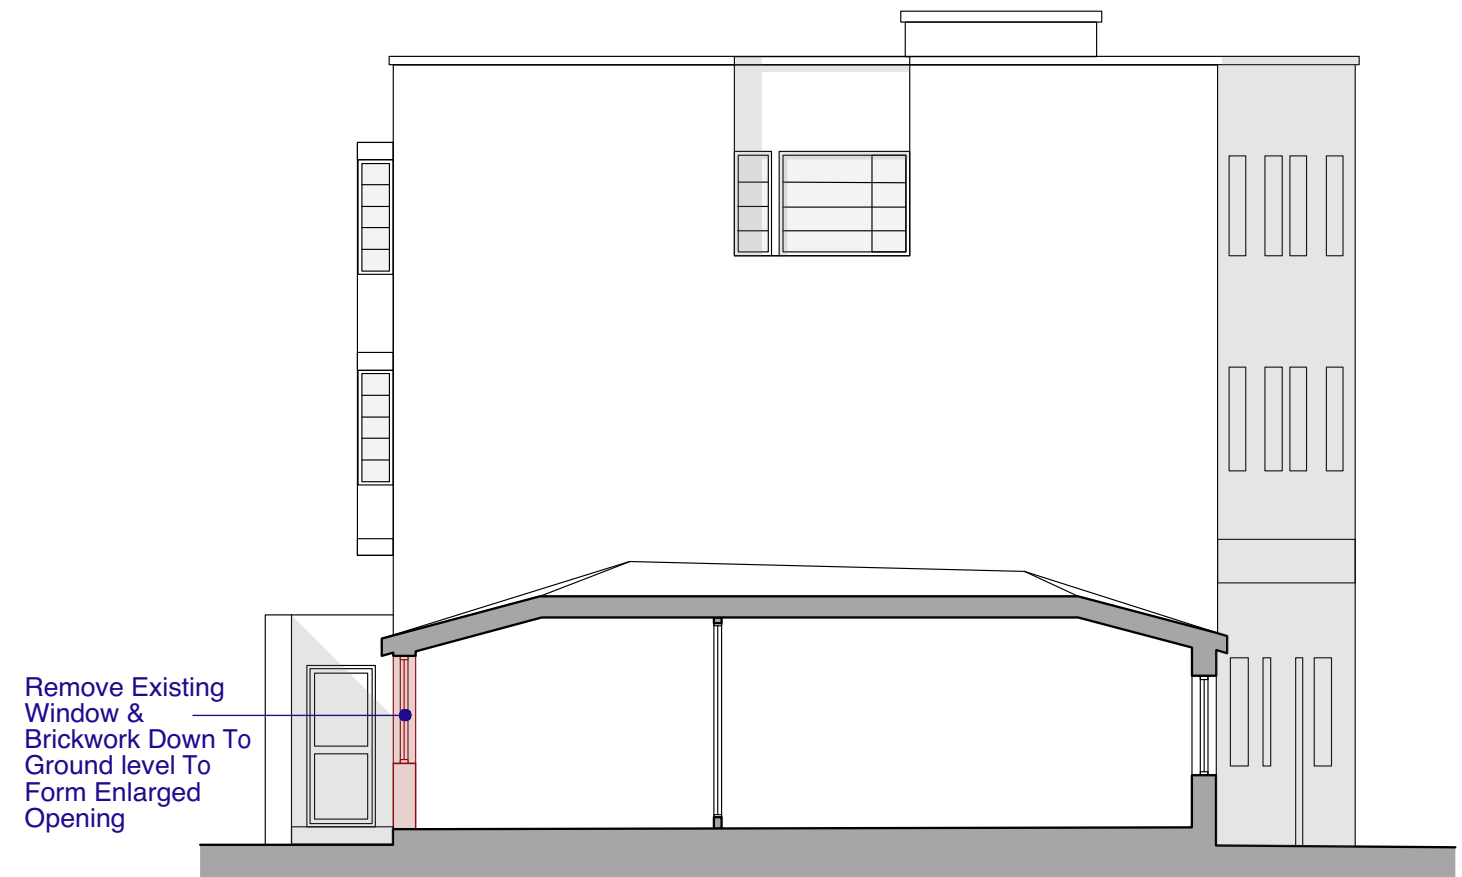

Side Extension Cross Section

Rev A. - Demolition shown.

Monahan Blythen Hopkins architects	
166 Clerkenwell Road London EC1R 5DE Tel 020 7833 9616 Email : admin@mbharchitects.co.uk	
Client : G.O.S.H Job Title : 8-9 Long Yard Drawing: Existing Side Elevation and Section	
Scale : 1:100@A3 Dwg No: LY_P07	Date: Aug 2017 Rev : A
All Dimensions Must Be Checked On Site and Not Scaled From This Drawing Copyright Monahan Blythen Hopkins Architects Ltd	

