


8 - 9 Long Yard, London WC1N:  
 Proposed Ground Floor Plan  
 1:100 Scale

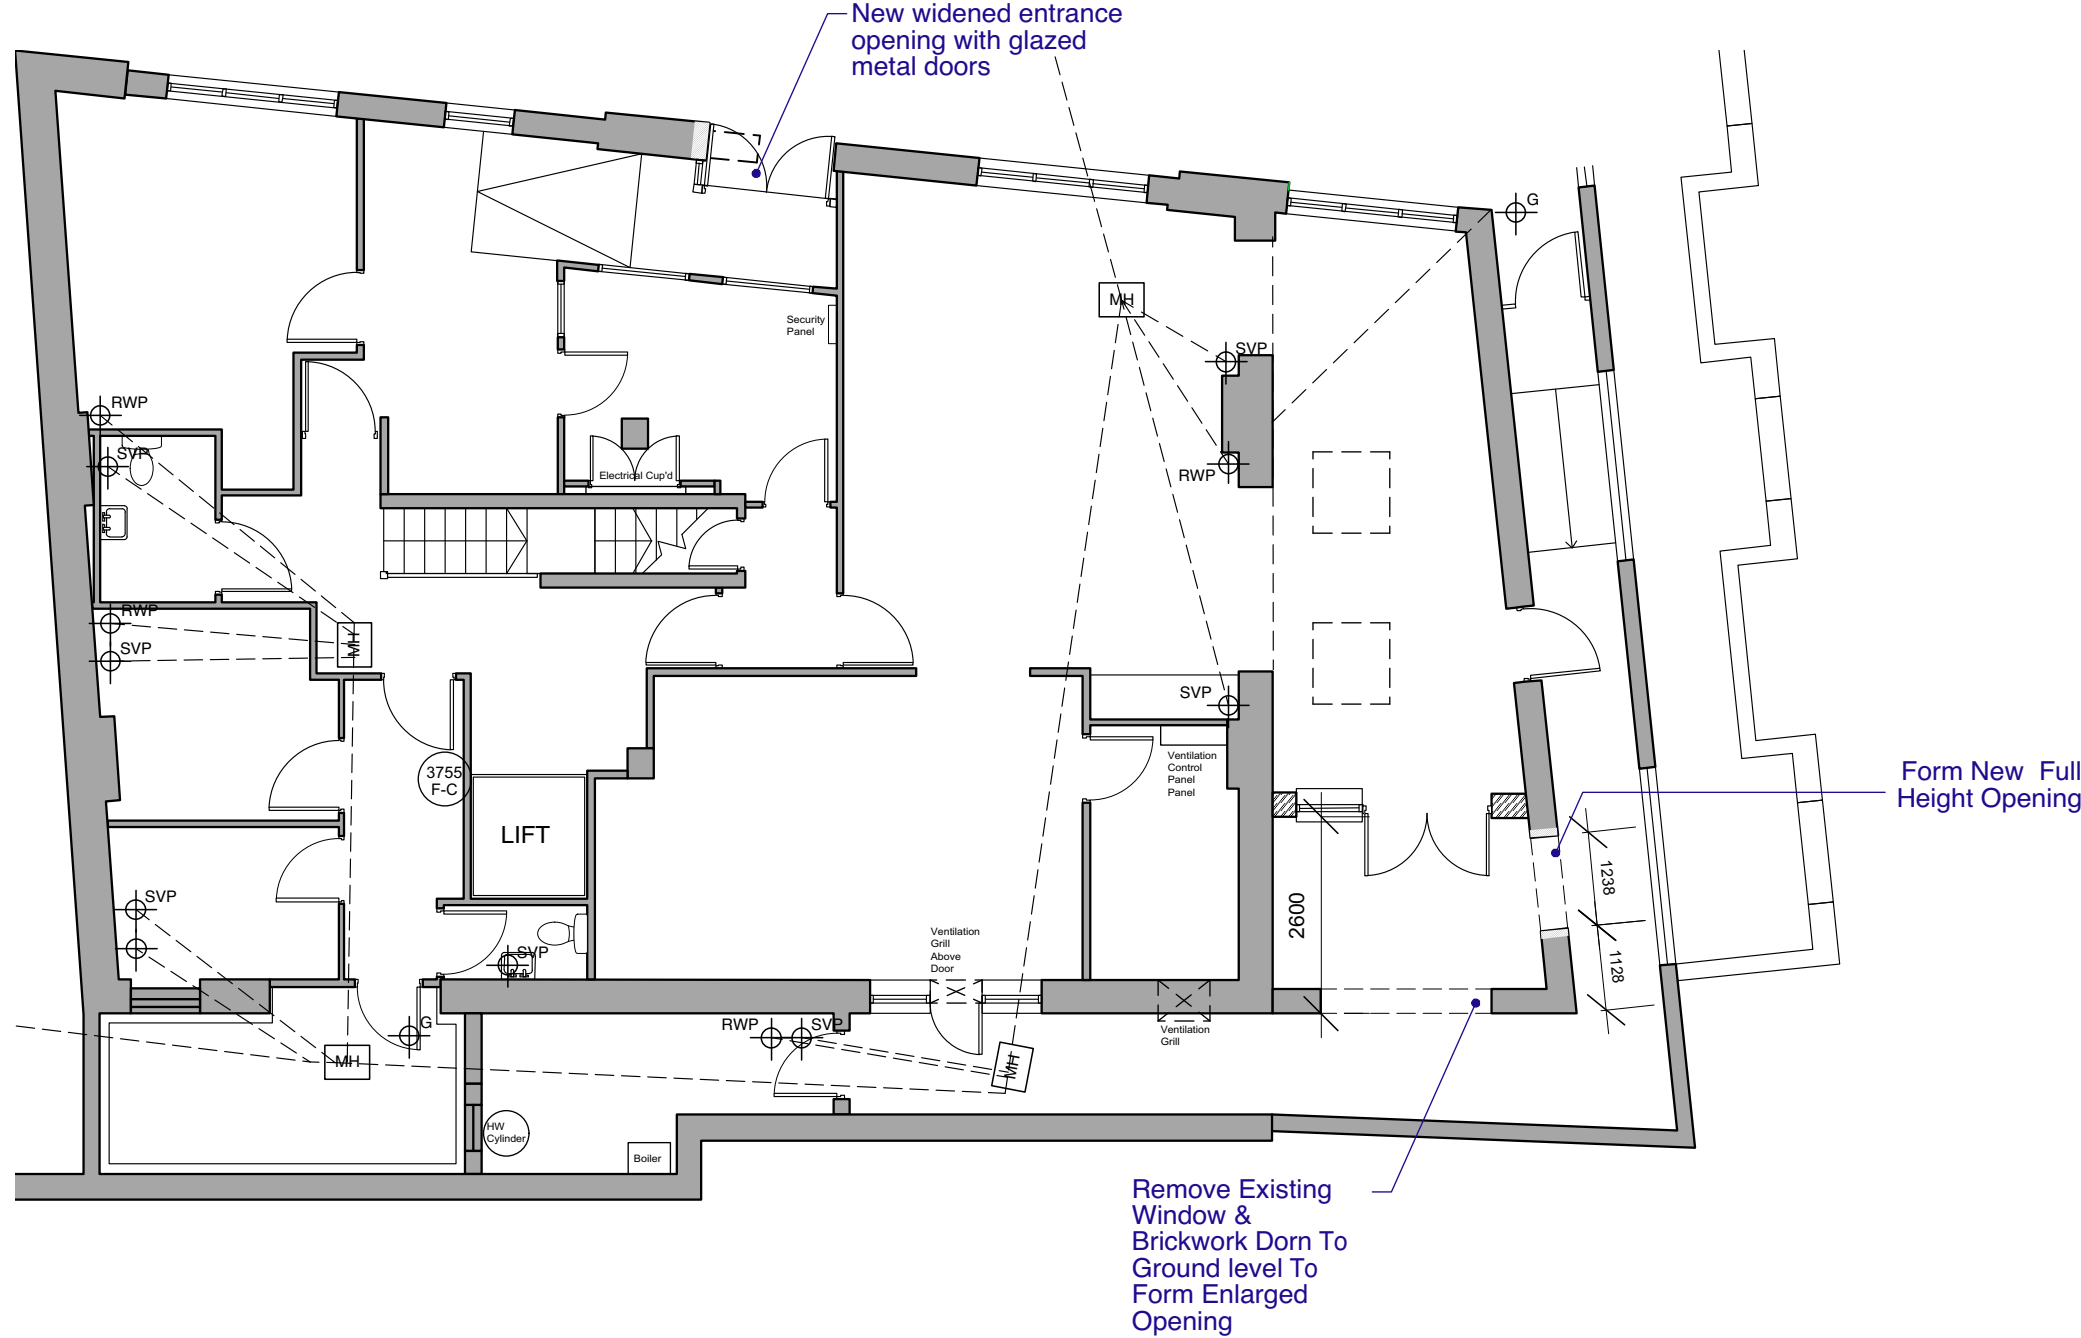

**Monahan Blythen Hopkins**  
 architects

166 Clerkenwell Road London EC1R 5DE Tel 020 7833 9616 Email : admin@mbharchitects.co.uk

Client : G.O.S.H  
 Job Title : 8-9 Long Yard  
 Drawing: Proposed Ground Floor Plan

Scale : 1:100@A3 Date: June 2017  
 Dwg No: LY\_P14 Rev :

All Dimensions Must Be Checked On Site and Not Scaled From This Drawing  
 Copyright Monahan Blythen Hopkins Architects Ltd

