




Form New Full Height Opening

East Elevation

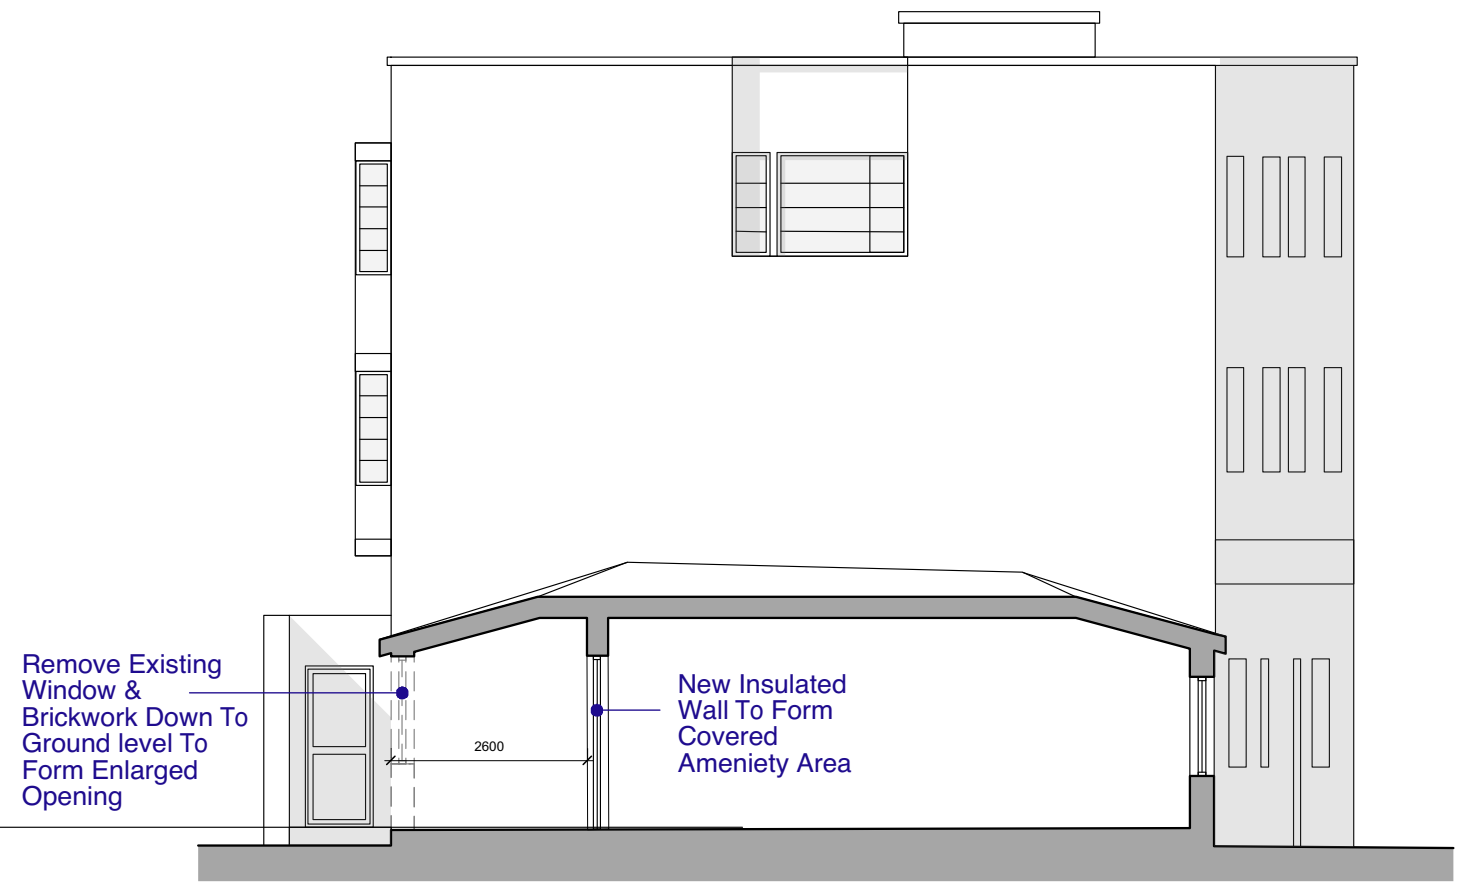


Remove Existing Window & Brickwork Down To Ground level To Form Enlarged Opening

New Insulated Wall To Form Covered Amenity Area

2600

Side Extension Cross Section

 

Monahan Blythen Hopkins architects	
166 Clerkenwell Road London EC1R 5DE Tel 020 7833 9616 Email : admin@mbharchitects.co.uk	
Client : G.O.S.H Job Title : 8-9 Long Yard Drawing: Proposed Side Elevation and Section	
Scale : 1:100@A3 Dwg No: LY_P19	Date: Aug 2017 Rev :
All Dimensions Must Be Checked On Site and Not Scaled From This Drawing Copyright Monahan Blythen Hopkins Architects Ltd	