

 


**LOCATION PLAN**  
SCALE 1:1250

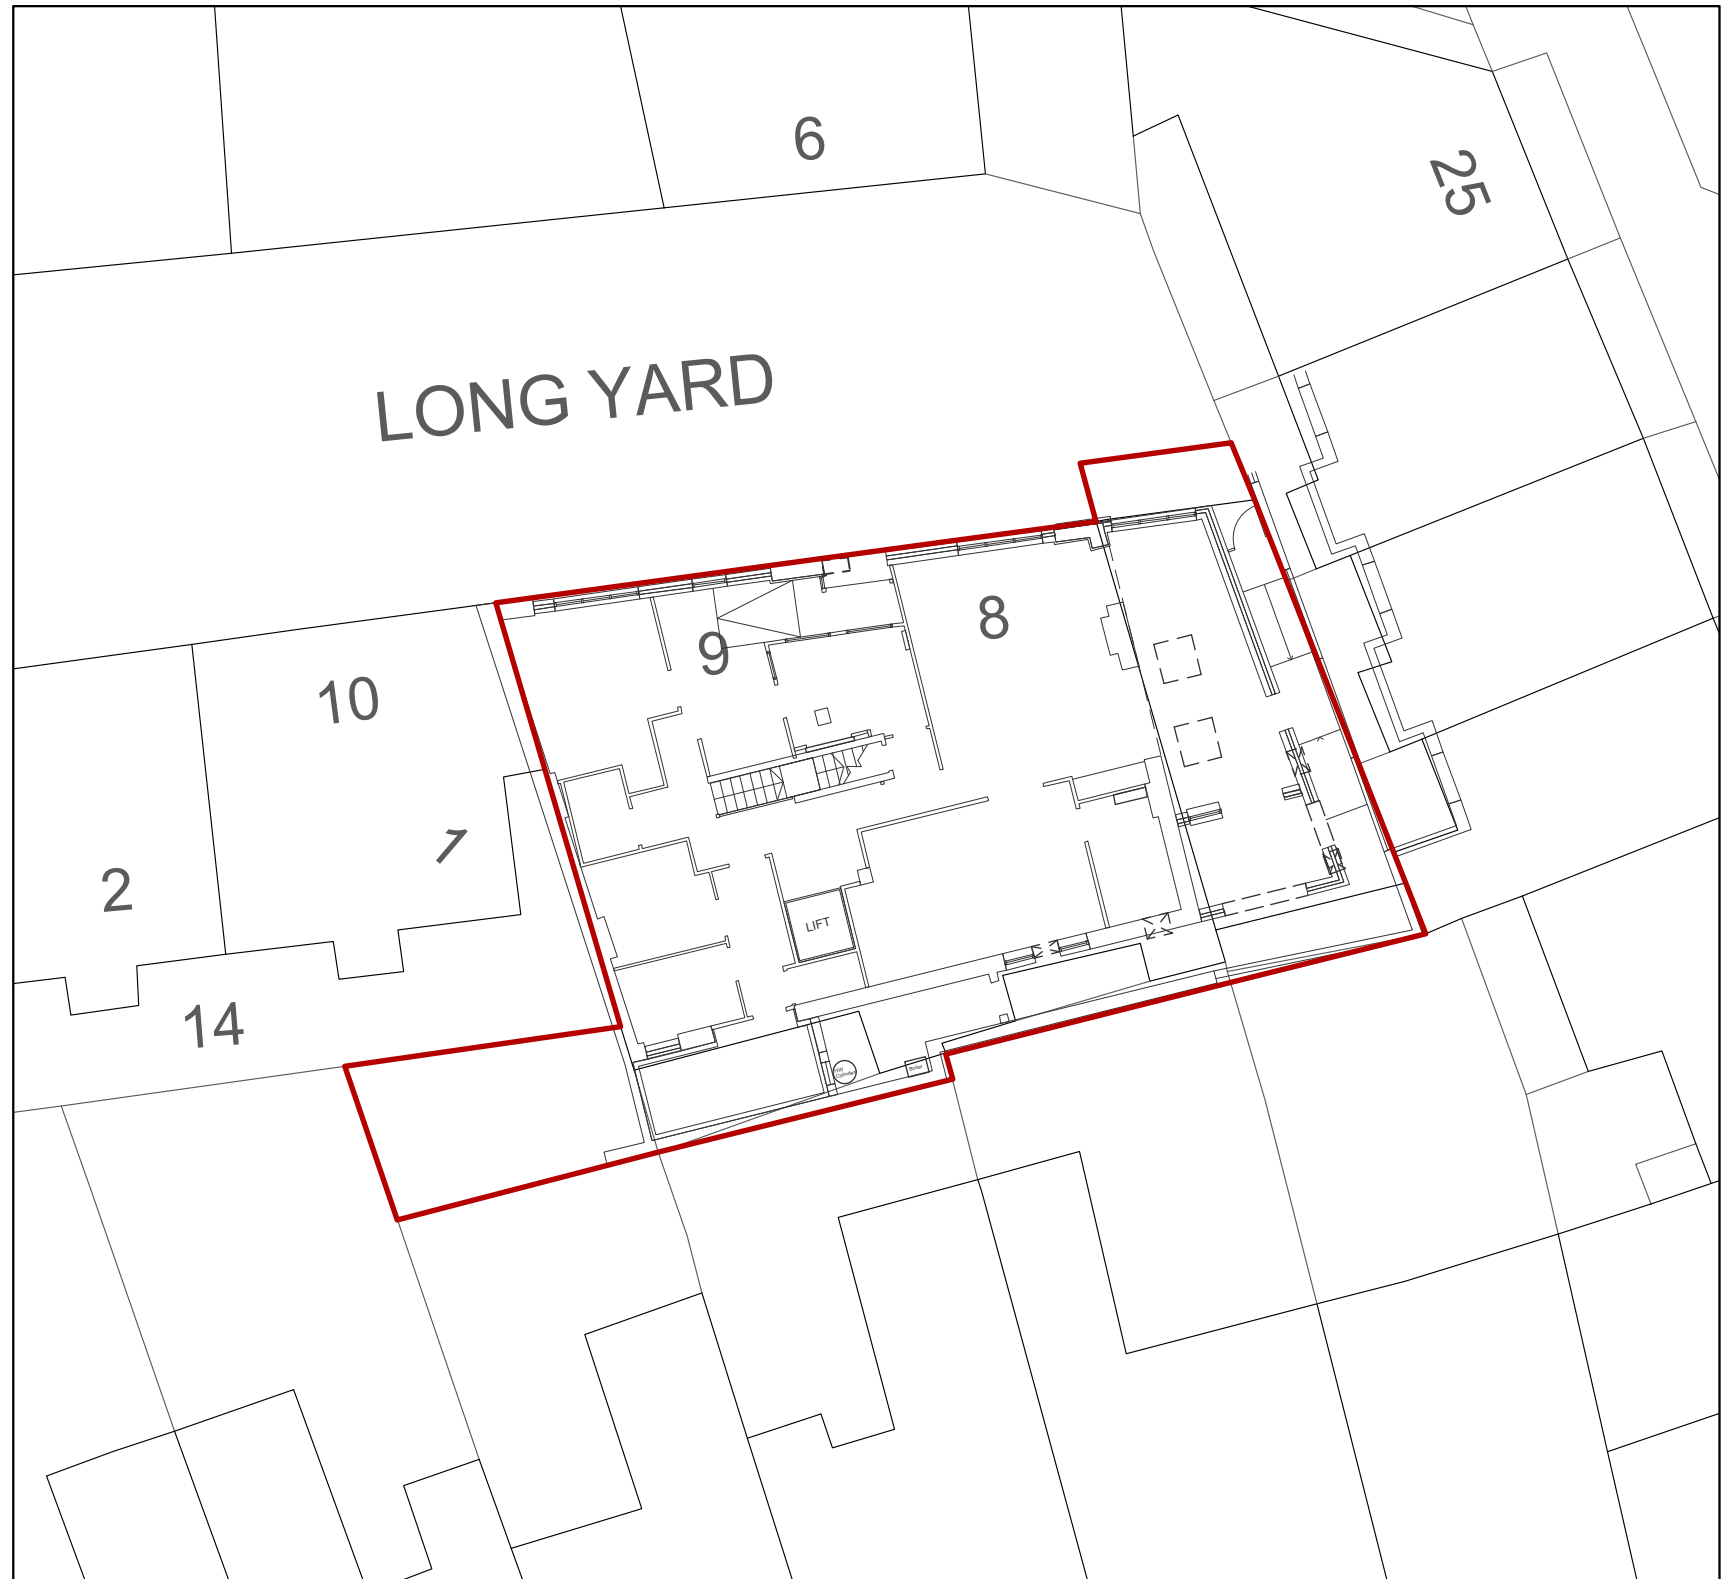

**SITE PLAN**  
SCALE 1:200

 

<b>Monahan Blythen Hopkins</b> <i>architects</i>	
166 Clerkenwell Road London EC1R 5DE Tel 020 7833 9616 Email : admin@mbharchitects.co.uk	
Client : GOSH Job Title : Long Yard Nursery Drawing: Location and Site Plan	
Scale : 1:1250 1:200 @ A3	Date: Aug 2017 Rev : Dwg No: LY_P01
All Dimensions Must Be Checked On Site and Not Scaled From This Drawing Copyright Monahan Blythen Hopkins Architects Ltd	