


REAR ELEVATION

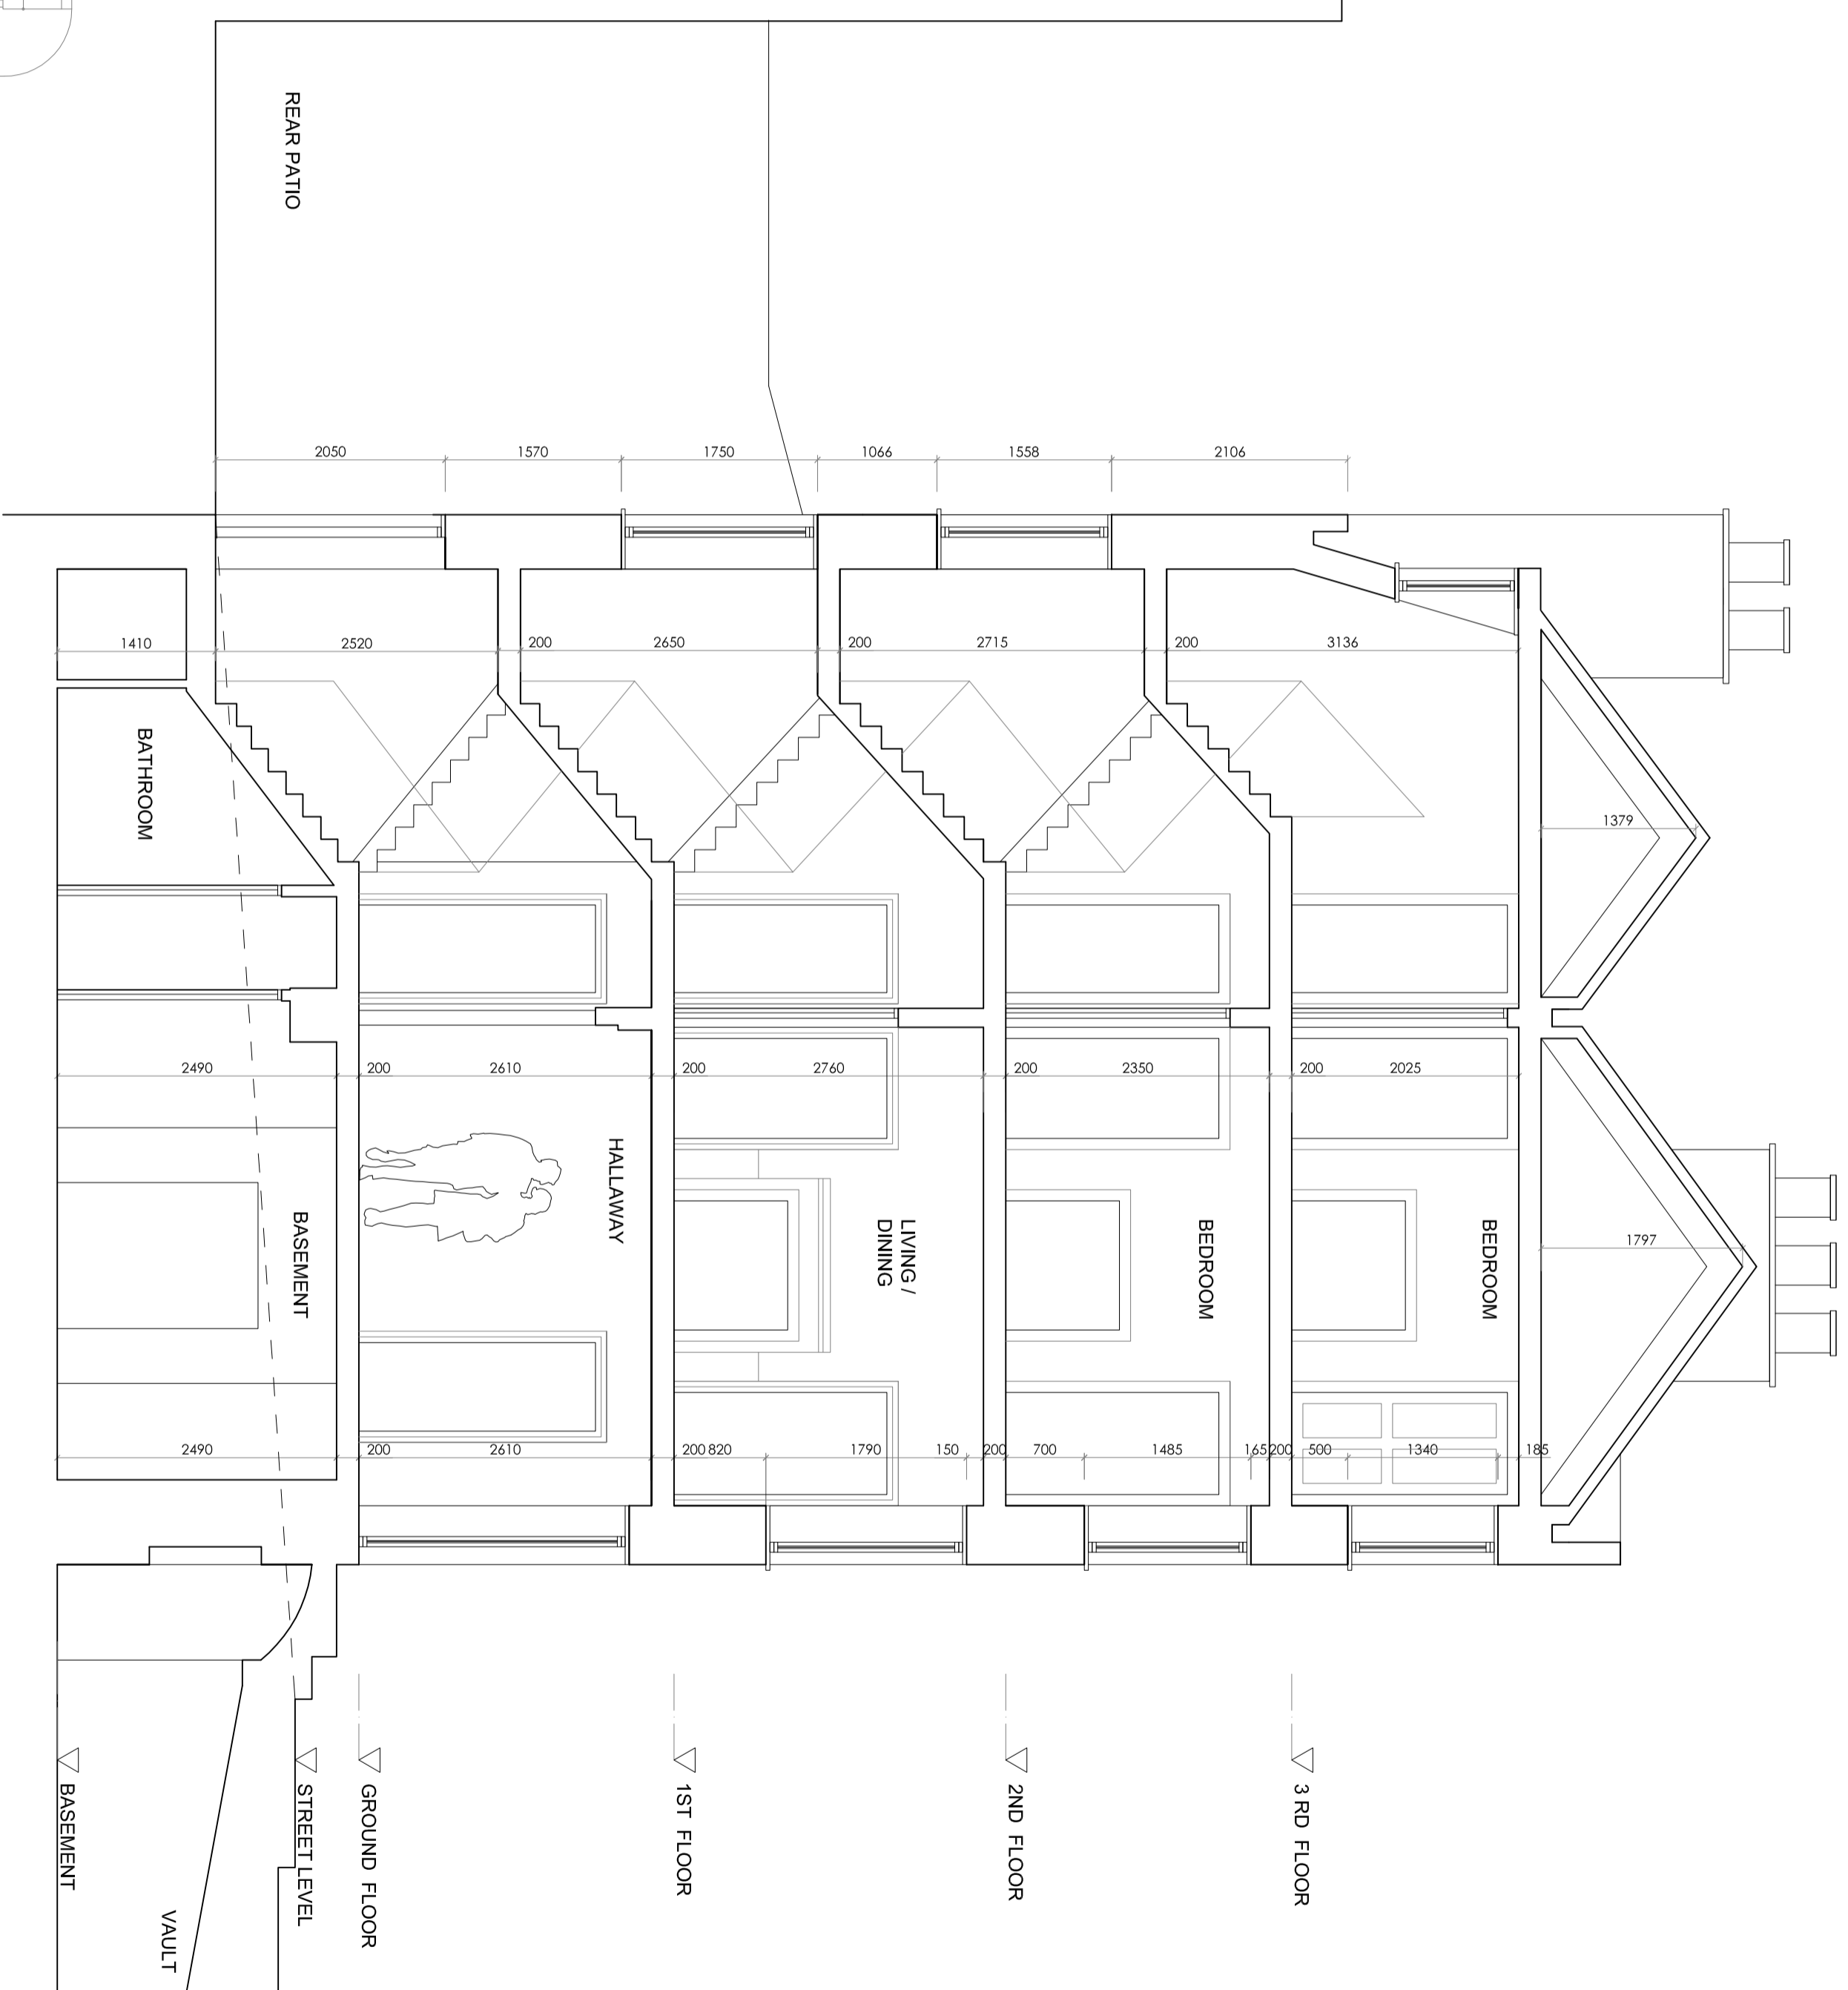

BACK ALLEY_CHARLOTTE MEWS.



BACK ALLEY_CHARLOTTE MEWS.



BACK FACADE:

The Line House, Tedstone Delamere Bromyard, Herefordshire, HR7 4PT Tel : 01886 521 971 memoran@architectonics.co.uk	
Project Title	28 Tottenham Street Fitzrovia London W1T 4RH
Drawing Title	As existing Section A-A' Back Elevation.
Drawn By	JS
Reviewed By	WM
Date	07_08_17
CAD File Name	A_016
Scale	1:50
Drawing Status	PLANNING PERMISSION
Job No.	A_16_007
Drawing No.	
Rev No.	