

 


SECTION B-B'

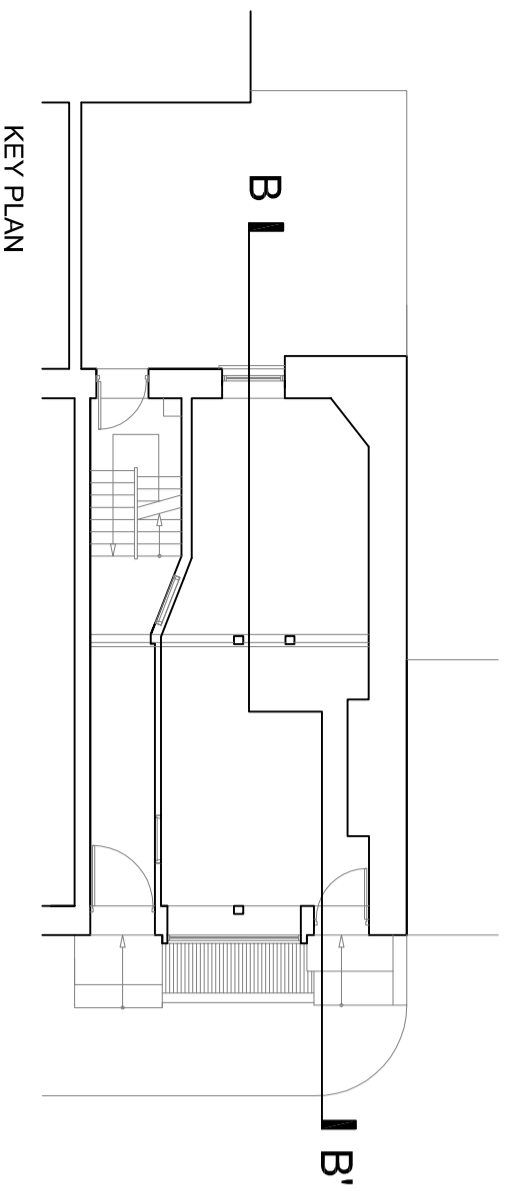

FRONT ELEVATION

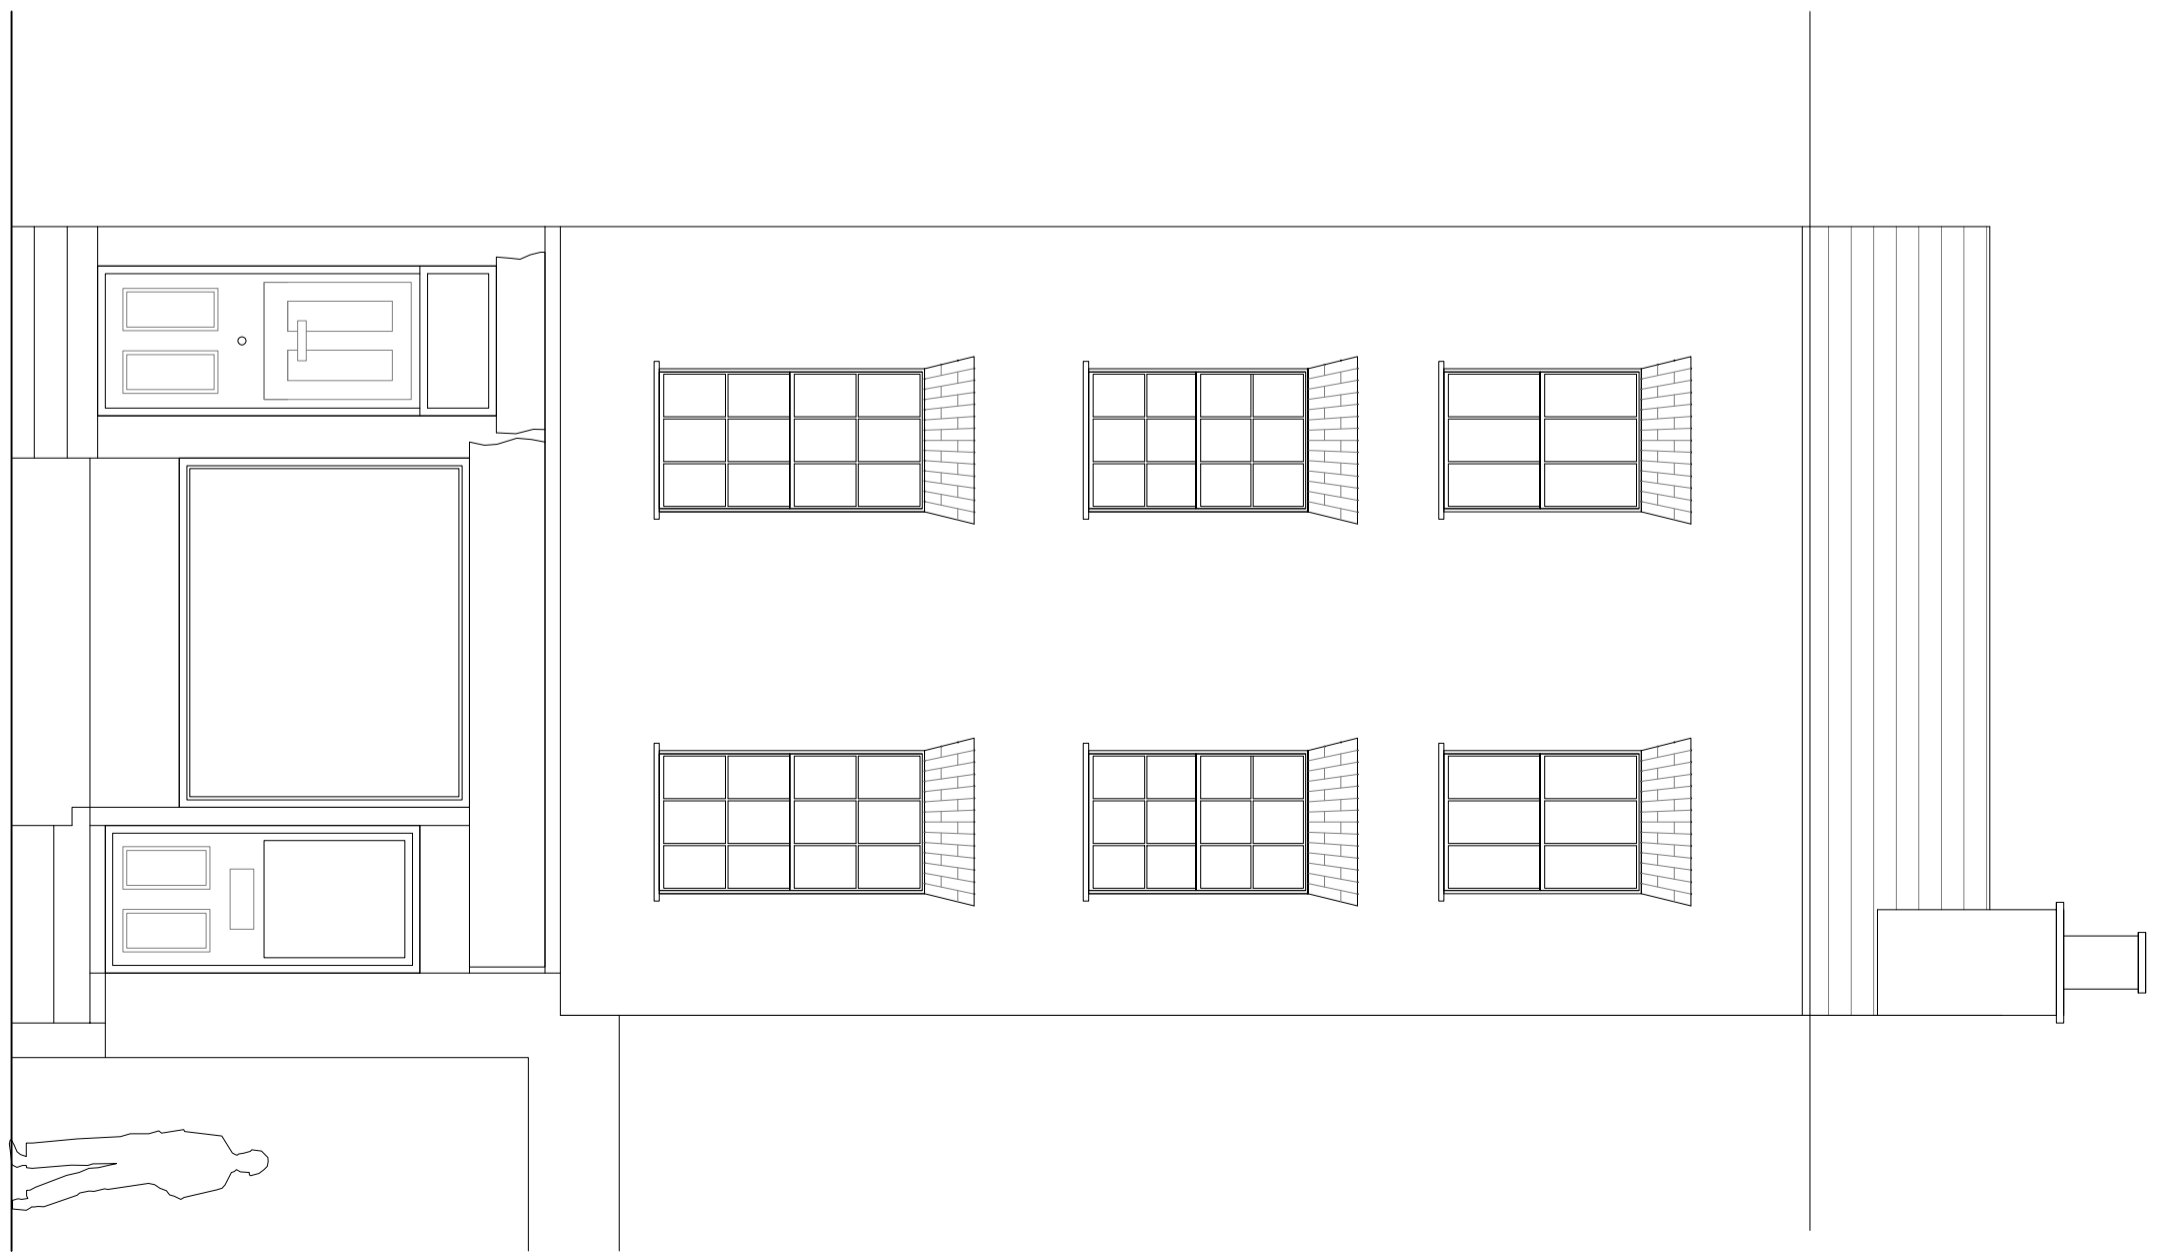

FRONT FACADE.

<p>The Line House, Tedstone Delamere Bromyard, Herefordshire, HR7 4PT Tel : 01886 521 971 memorran@architectonics.co.uk</p>	
Project Title	28 Tottenham Street Fitzrovia London W1T 4RH
Drawing Title	As existing Section B-B' Front Elevation.
Drawn By	JS
Reviewed By	WM
Date	07_08_17
CAD File Name	A_016
Scale	1:50
Drawing Status	PLANNING PERMISSION
Job No.	A_16_008
Drawing No.	
Rev No.	
Drawing Size	A2