


LOCATION PLAN


1:1250

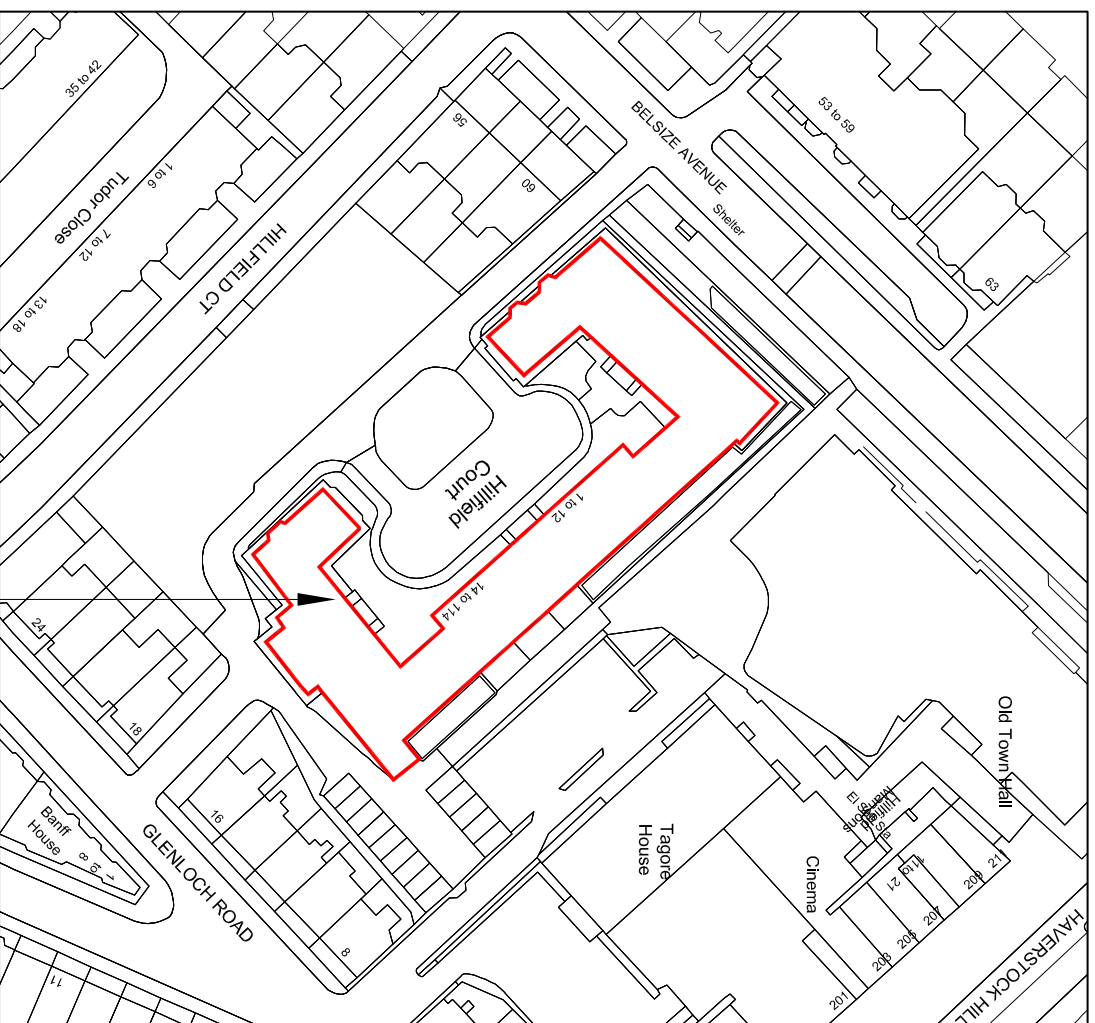



THE SITE

SITE PLAN

1:500

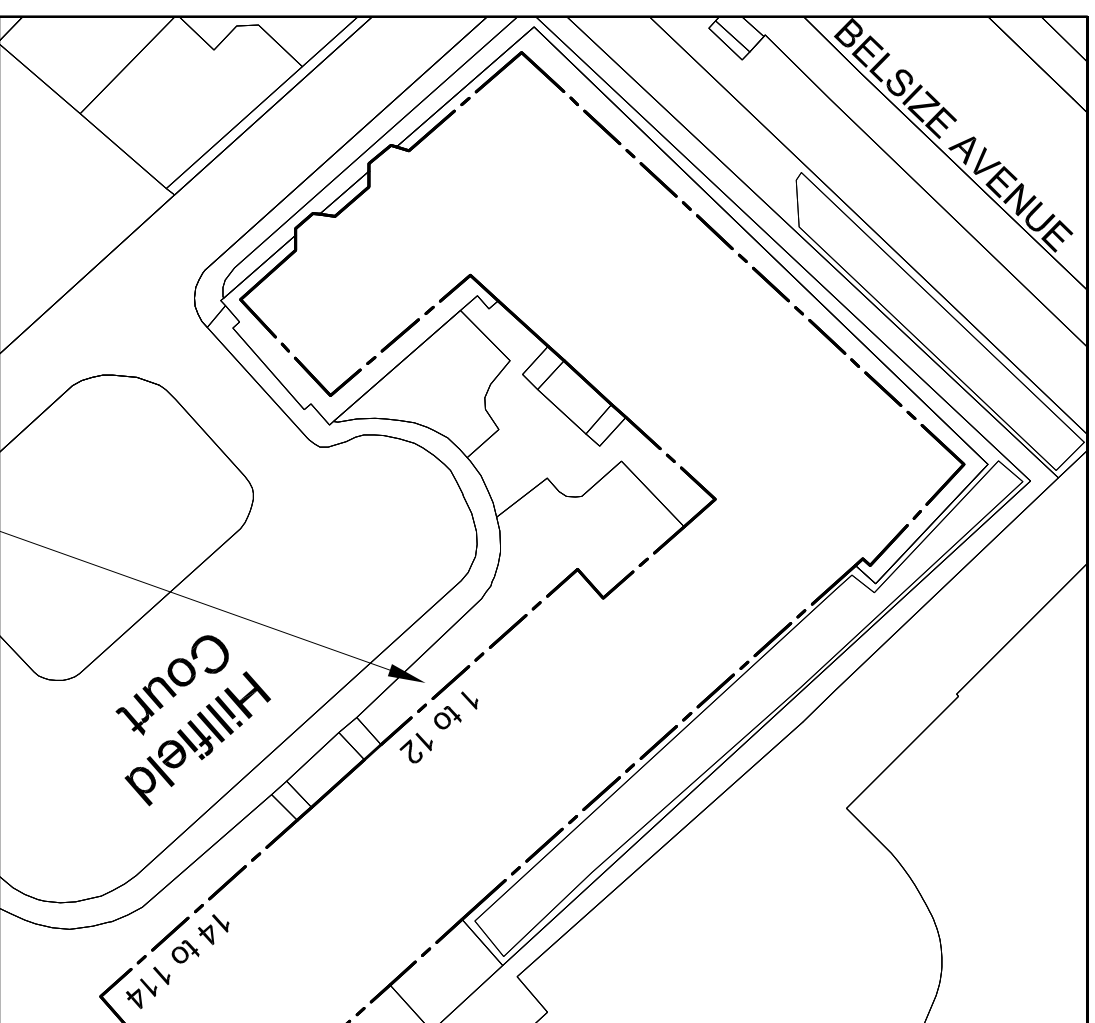

REPLACEMENT OF
WINDOWS

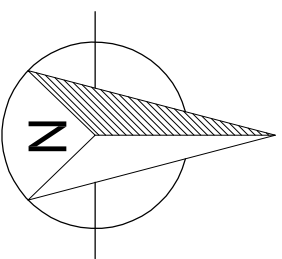 

1. All dimensions in millimetres (mm) and levels in metres (m) unless noted otherwise.
2. This drawing to be read in conjunction with all other relevant drawings and specification.
3. All work to comply with the relevant British Standards, Codes of Practice and the Building Regulations.

Revisions:

Customer: Ms F. Mei Yip
 Flat 46, Hillfield Court
 Belsize Avenue
 London
 NW3 4BG

Drawing Title:

Location and Site plan

Drawing No: 2820/PP/01	Contract No: EF2820AV
Scale: As Shown	Starting Date: 17 Aug 2017
Drawn: L.RAKSTYTE	Size: A3
Ref No: .	Revision: .

EVEREST
 CONSERVATORIES
 EVEREST HOUSE
 SOPERS ROAD
 CUFFLEY
 EN6 4SG