
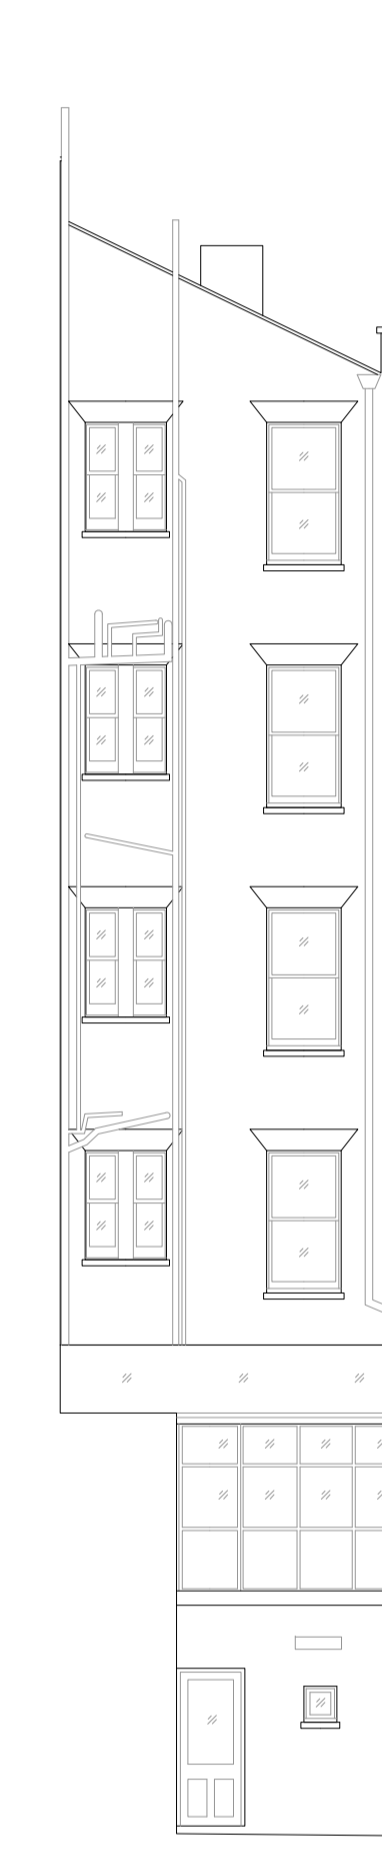


LOCATION PLAN SCALE 1/1,000

ALL DIMENSIONS, SETTING-OUT INFORMATION AND LEVELS MUST BE CHECKED ON SITE BEFORE ANY MATERIALS ARE ORDERED OR WORK COMMENCES ON SITE. COPYRIGHT HWO LTD.

NOTES

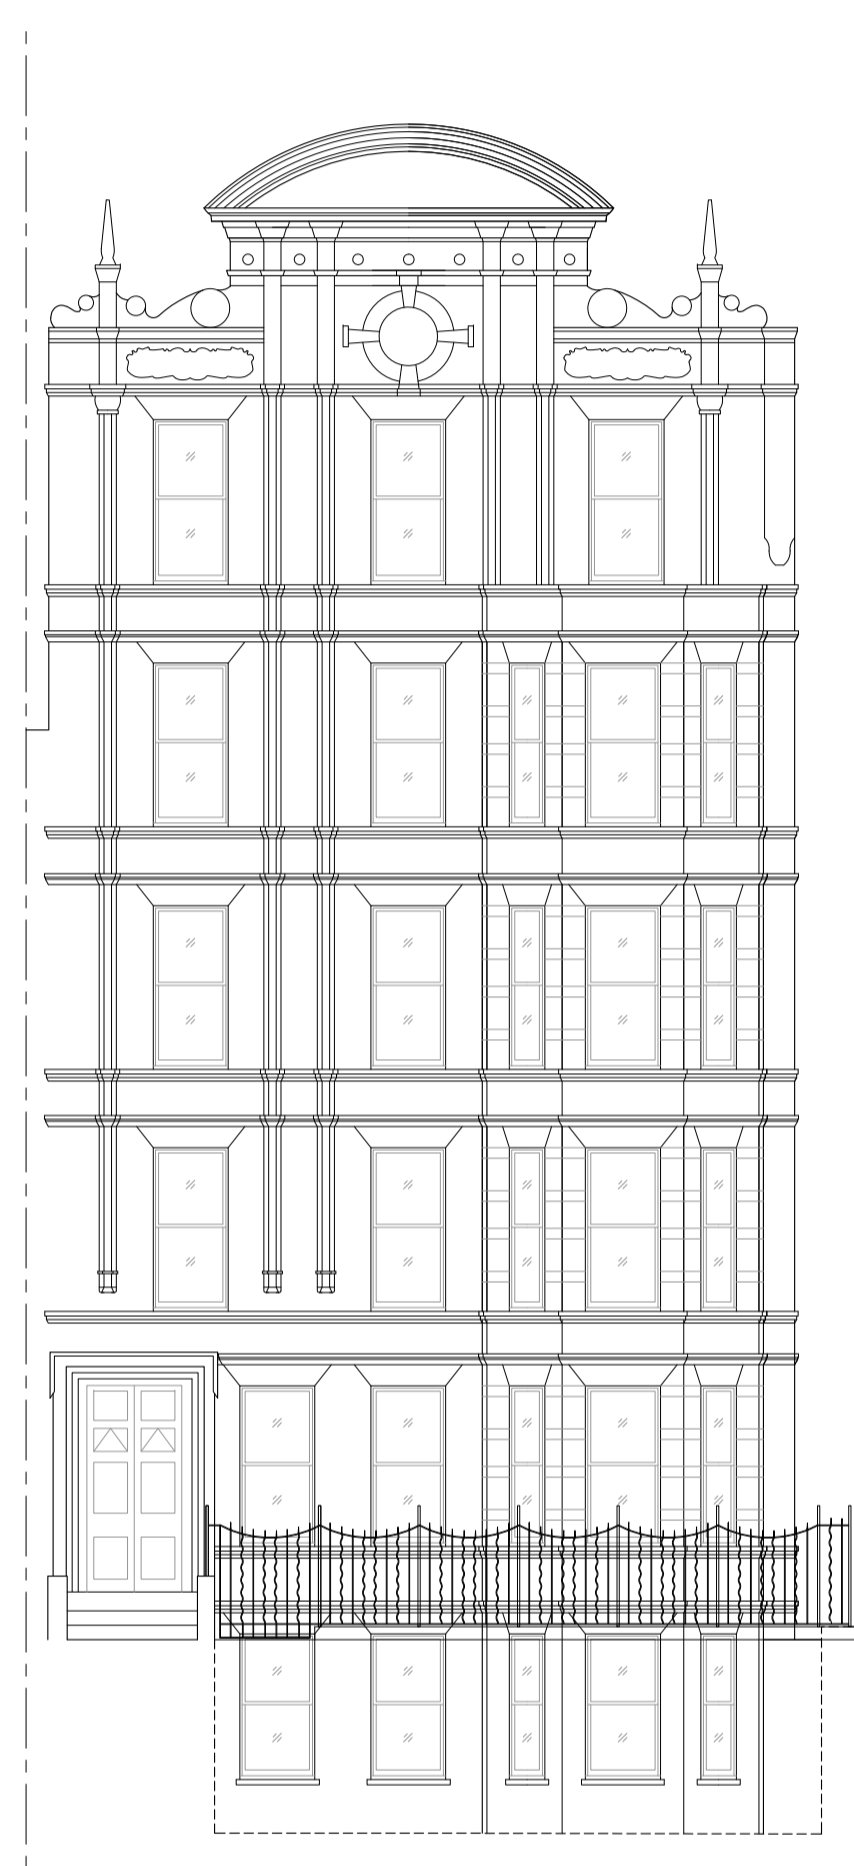

Existing courtyard wall Roof line of existing extension

1 Existing Elevation AA (Red Lion Square)
030 SCALE 1:100

2 Existing Elevation BB (Dane Street)
030 SCALE 1:100

3 Existing Rear Elevation CC
030 SCALE 1:100

4 Existing Rear Elevation DD
030 SCALE 1:100

Revisions No	Date	By
A Roof Revision	20-Jan-2016	CM
B Wall & Roof Notes	27-July-2017	JC

Client
13 Red Lion Square LLP

Stage
Planning



Job title
13 Red Lion Square
London, WC1R 4QH

Drawing title
Existing Elevations

Created by	Checked by	Scale	Date
IA	NK	1:100@ A1	12-NOV-2015
Job	Stage	Drawing	Revision
432	- S2 -	030	B




ALL DIMENSIONS, SETTING-OUT INFORMATION AND LEVELS MUST BE CHECKED ON SITE BEFORE ANY MATERIALS ARE ORDERED OR WORK COMMENCES ON SITE. COPYRIGHT HWO LTD.



NOTES

KEY

- Studio
- 1 Bedroom
- 2 Bedroom
- 3 Bedroom
- 4 Bedroom
- To be demolished
- New Walls
- Existing Walls

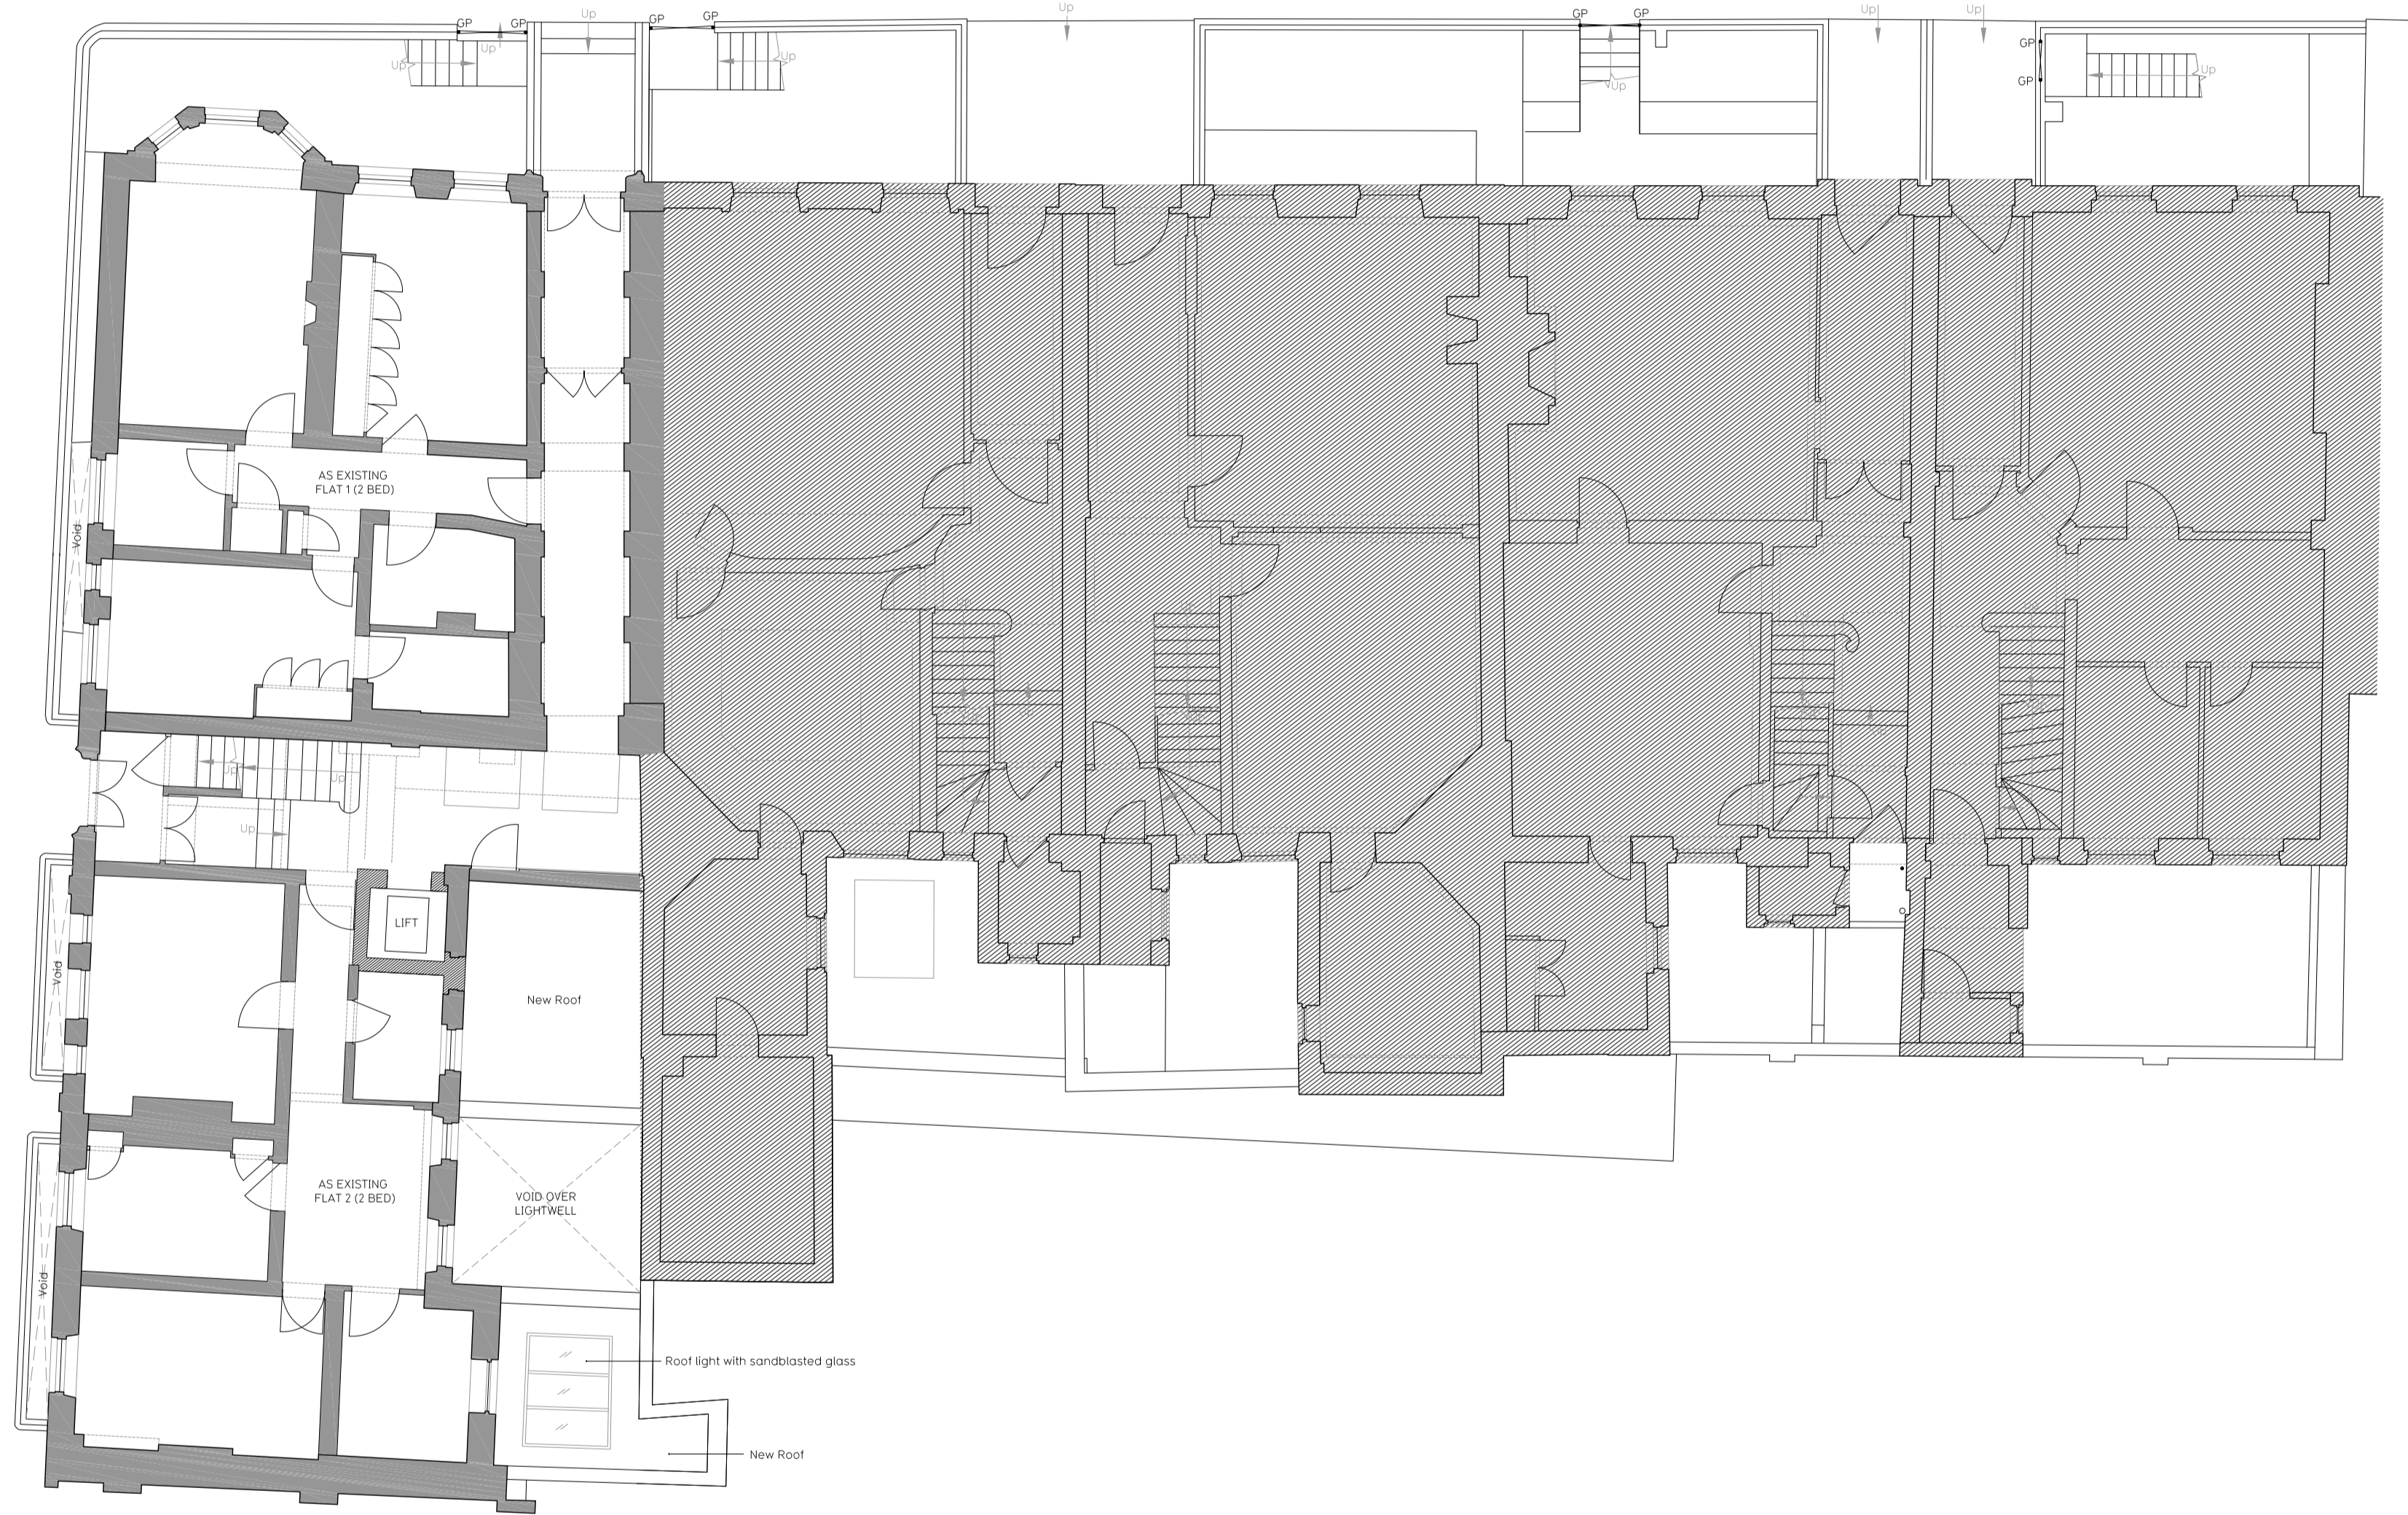

1 Proposed Ground Floor
SCALE 1:100

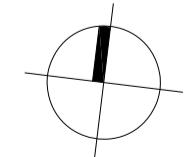 

Revisions	Date	By
NO		
G	New Planning Application	24-May-2017 CM
H	Included lightwells	27-July-2017 JC

Client
13 Red Lion Square LLP

Stage
Planning

HWO Architects
407-8 ScreenWorks
22 Highbury Grove
London N5 2ER
T +44 (0)20 7566 0006
E info@hwo-architects.com

Job title
**13 Red Lion Square
London, WC1R 4QH**

Drawing title
**Proposed Floor Plans
Ground Floor**

Created by	Checked by	Scale	Date
MM	RS	1:100@ A1	16-DEC-2016


Job	Stage	Drawing	Revision
432	- S2 -	111	H

ALL DIMENSIONS, SETTING-OUT INFORMATION AND LEVELS MUST BE CHECKED ON SITE BEFORE ANY MATERIALS ARE ORDERED OR WORK COMMENCES ON SITE. COPYRIGHT HWO LTD.


NOTES

KEY

- Studio
- 1 Bedroom
- 2 Bedroom
- 3 Bedroom
- 4 Bedroom
- To be demolished
- New Walls
- Existing Walls

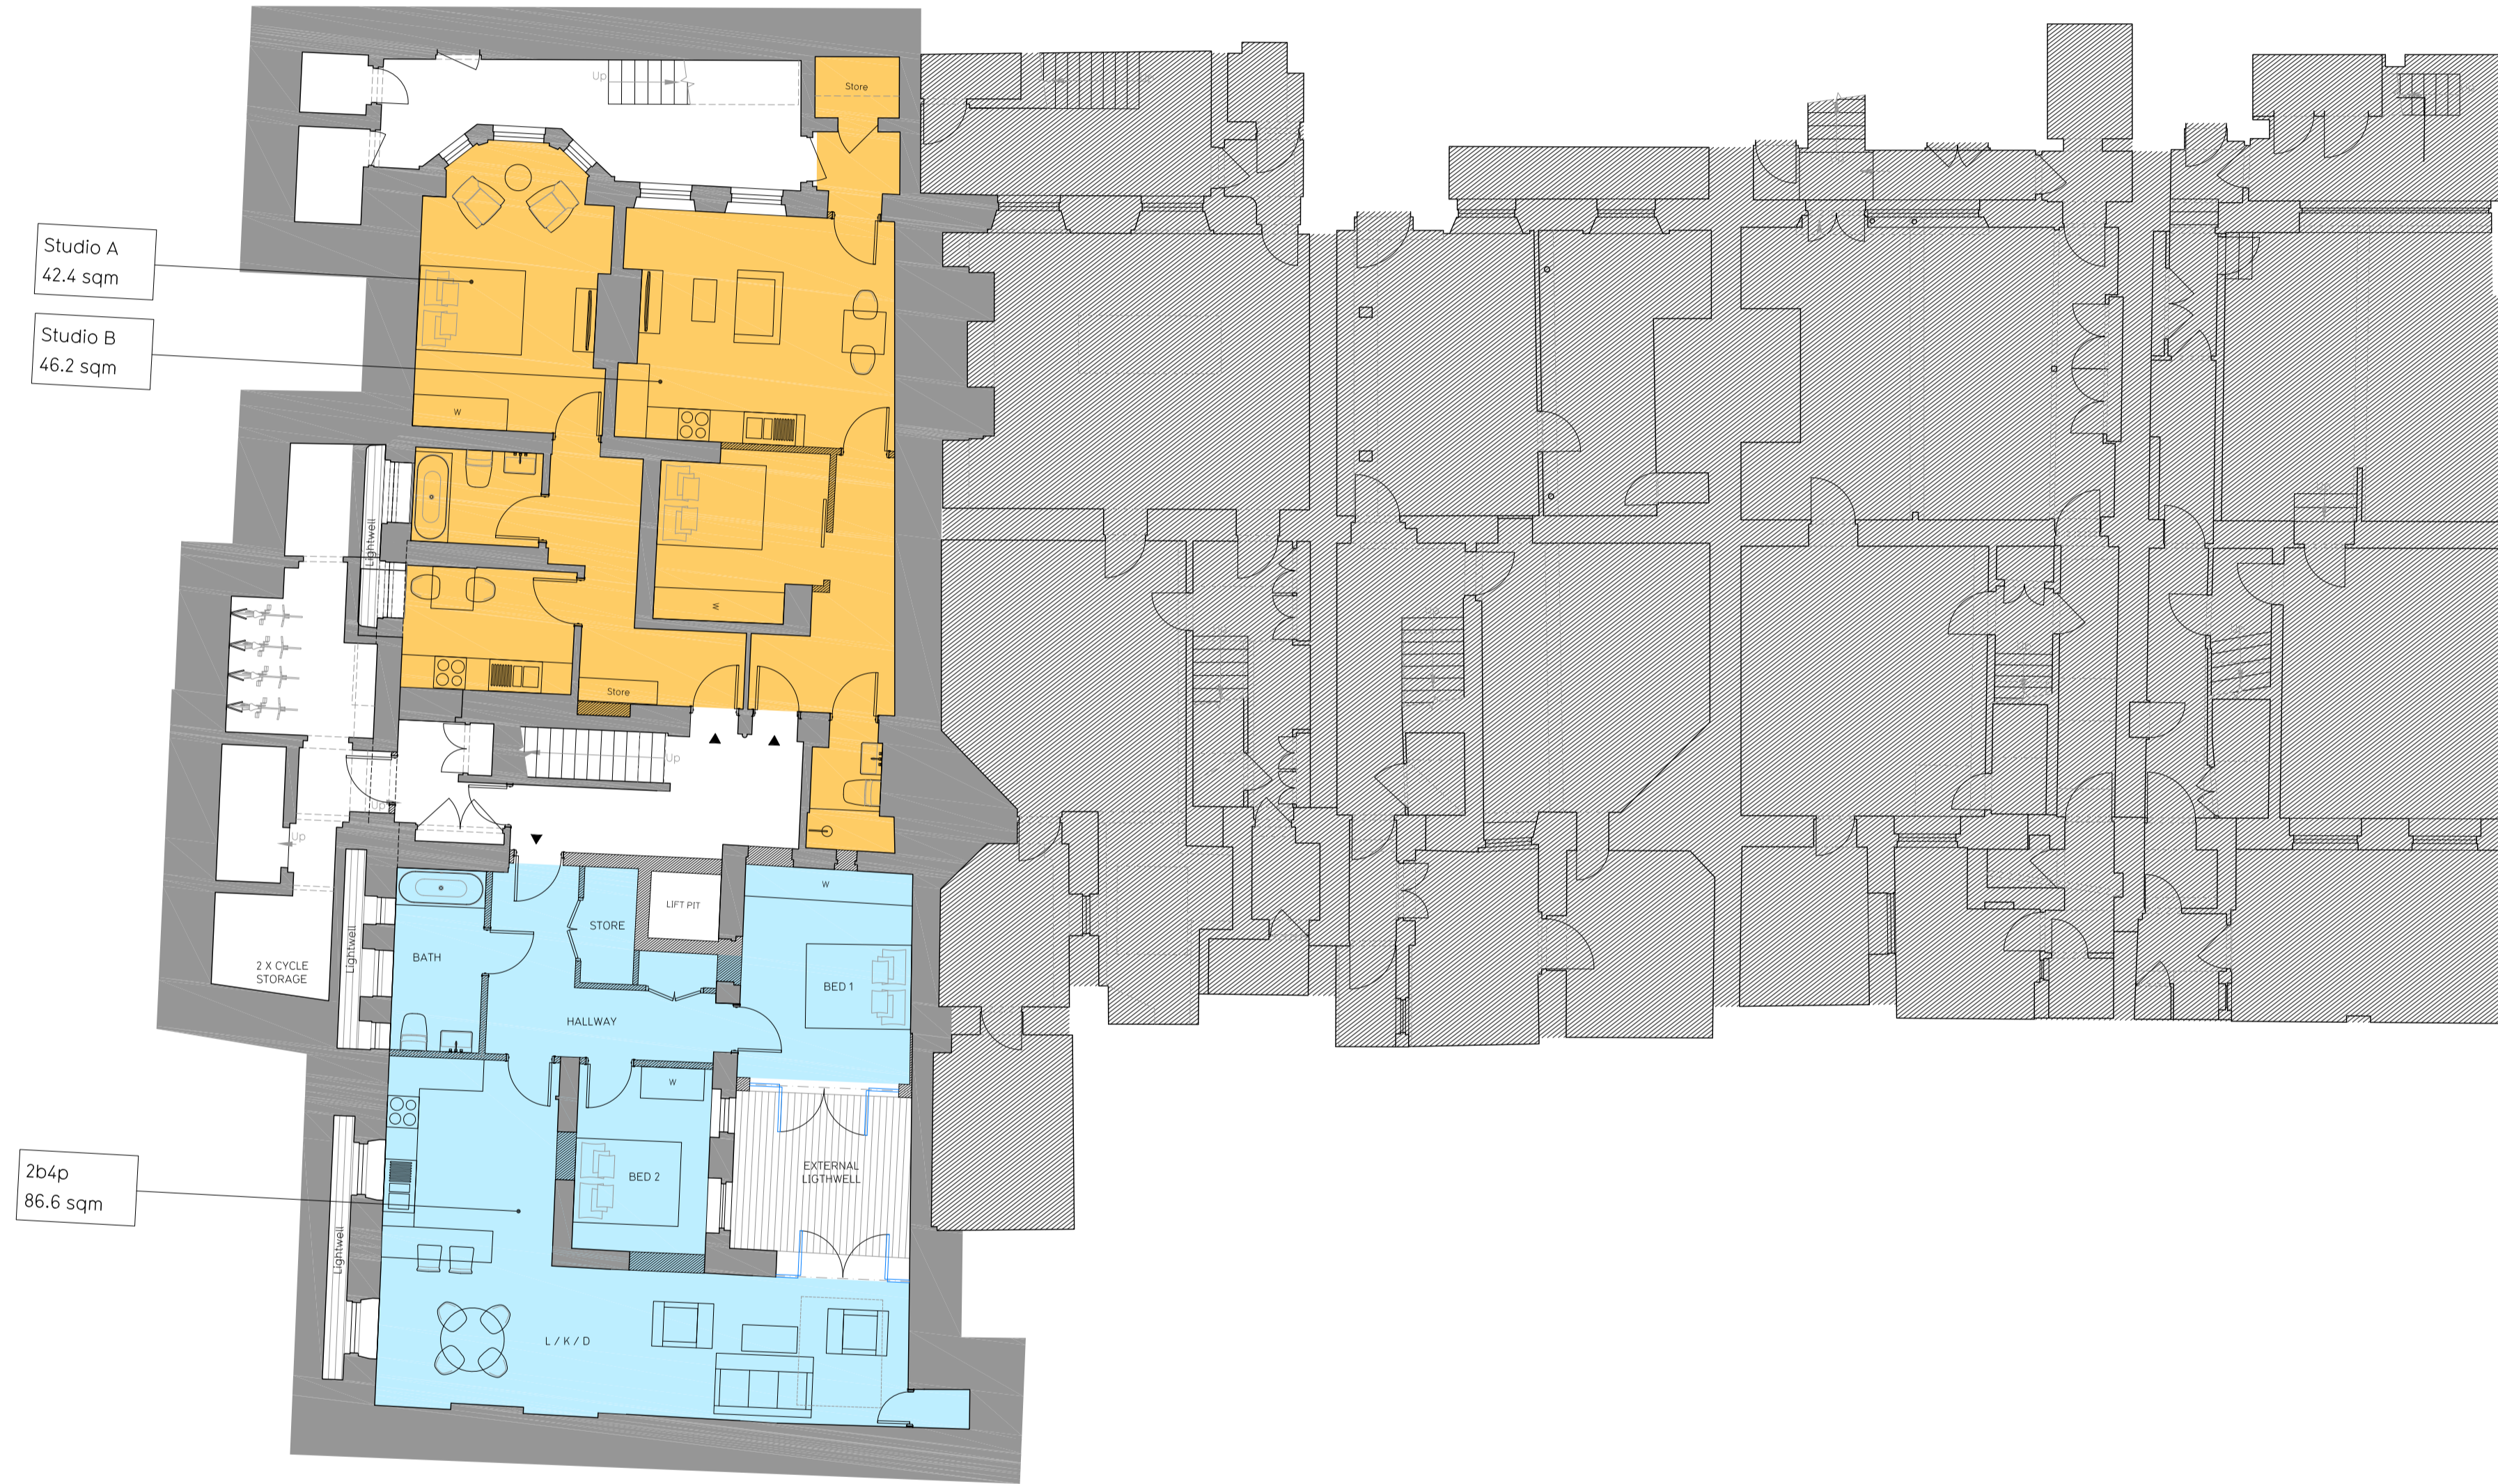

1 Proposed Lower Ground
110 SCALE 1:100

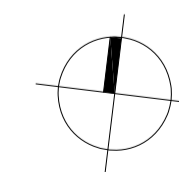

Revisions	Date	By
No		
H	New Planning Application 24-May-2017	CM
I	Studios Added 15-June-2017	CM
J	Included Lightwells 27-July-2017	JC

Client
13 Red Lion Square LLP

Stage
Planning


HWO Architects
407-8 ScreenWorks
22 Highbury Grove
London N5 2ER
T +44 (0)20 7566 0006
E info@hwo-architects.com

Job title
**13 Red Lion Square
London, WC1R 4QH**

Drawing title
**Proposed Floor Plans
Basement**

Created by	Checked by	Scale	Date
MM	RS	1:100@ A1	16-DEC-2015

Job	Stage	Drawing	Revision
432	- S2 -	110	J

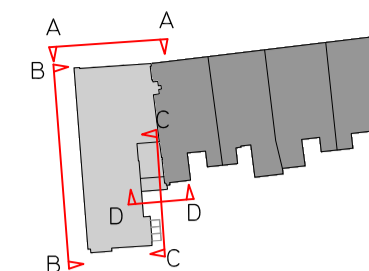


LOCATION PLAN SCALE 1/1,000

ALL DIMENSIONS, SETTING-OUT INFORMATION AND LEVELS MUST BE CHECKED ON SITE BEFORE ANY MATERIALS ARE ORDERED OR WORK COMMENCES ON SITE. COPYRIGHT HWO LTD.

NOTES

N.B. Extension to be built independently from the neighboring structure.

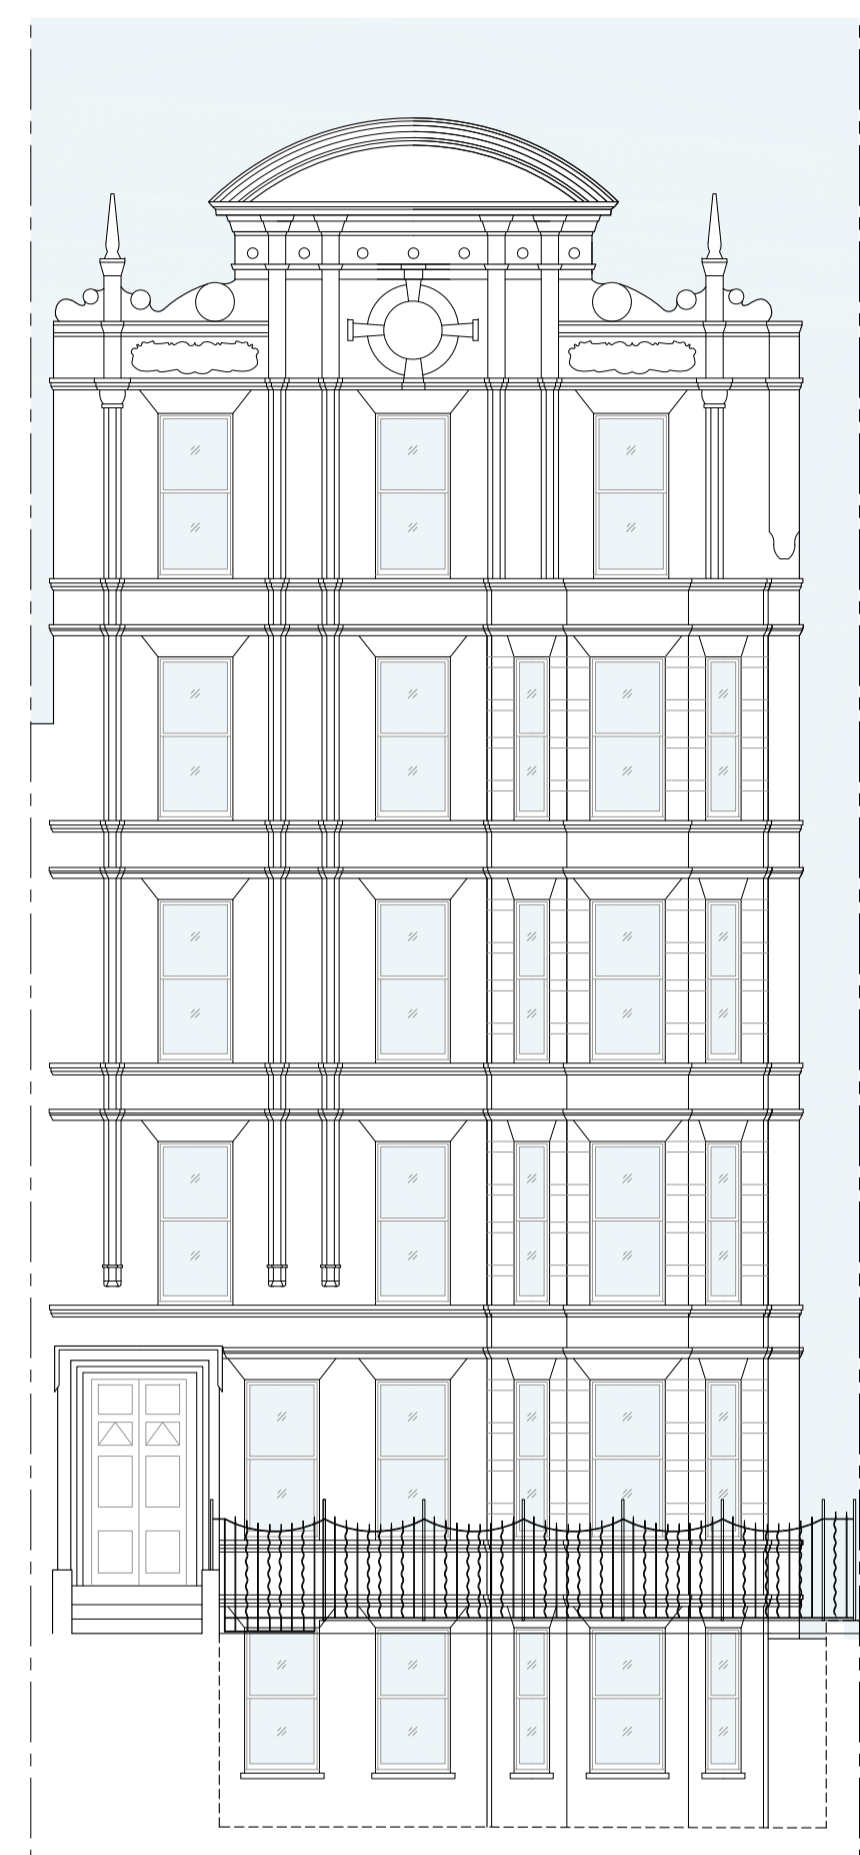

1 Prop. Elevation AA (Red Lion Square)
300 SCALE 1:100

2 Prop. Elevation BB (Dane Street)
300 SCALE 1:100

3 Prop. Rear Elevation CC
300 SCALE 1:100

4 Prop. Rear Elevation DD
300 SCALE 1:100

Revisions No		Date	By
A	General Revision	27-Nov-2015	IA
B	General Revision	04-Dec-2015	IA
C	General Amendments	16-Dec-2015	IA
D	Roof Revision	20-Jan-2016	CM
E	New Planning Application	24-May-2017	CM
F	Window Revision	30-May-2017	CM
G	Wall & Roof Notes	27-July-2017	JC

Client
13-17 Red Lion Square LLP

Stage
Planning



Job title
**13 Red Lion Square
London, WC1R 4QH**

Drawing title
Proposed Elevations

Created by	Checked by	Scale	Date
IA	NK	1:100@ A1	12-NOV-2015
Job	Stage	Drawing	Revision
432	- S2 -	300	G



ALL DIMENSIONS, SETTING OUT INFORMATION AND LEVELS MUST BE CHECKED ON SITE BEFORE ANY MATERIALS ARE ORDERED OR WORK COMMENCES ON SITE. COPYRIGHT HWO LTD.



NOTES

KEY:

 To be demolished



1 Existing Third Floor
054 SCALE 1:100

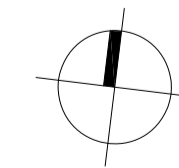 

Revisions No	Date	By
A	21-Dec-2015	CM
B	24-May-2017	CM
C	02-Jun-2017	CM

Client
13-17 Red Lion Square LLP

Stage
Planning

 HWO Architects
407-8 ScreenWorks
22 Highbury Grove
London N5 2ER
T +44 (0)20 7566 0006
E info@hwo-architects.com

Job title
**13 Red Lion Square
London, WC1R 4QH**

Drawing title
**Demolition Plans
Third Floor**


Created by	Checked by	Scale	Date
IA	NK	1:100@ A1	02-NOV-2015

Job	Stage	Drawing	Revision
432	- S2 -	054	C

ALL DIMENSIONS, SETTING OUT INFORMATION AND LEVELS MUST BE CHECKED ON SITE BEFORE ANY MATERIALS ARE ORDERED OR WORK COMMENCES ON SITE. COPYRIGHT HWO LTD.



NOTES

KEY:

 To be demolished



1 Existing Fourth Floor
055 SCALE 1:100

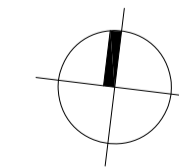 

Revisions No	Date	By
A	21-Dec-2015	CM
B	24-May-2017	CM
C	02-Jun-2017	CM

Client
13-17 Red Lion Square LLP

Stage
Planning

 HWO Architects
407-8 ScreenWorks
22 Highbury Grove
London N5 2ER
T +44 (0)20 7566 0006
E info@hwo-architects.com

Job title
**13 Red Lion Square
London, WC1R 4QH**

Drawing title
**Demolition Plans
Fourth Floor**


Created by	Checked by	Scale	Date
IA	NK	1:100@ A1	02-NOV-2015


Job	Stage	Drawing	Revision
432	- S2 -	055	C

ALL DIMENSIONS, SETTING OUT INFORMATION AND LEVELS MUST BE CHECKED ON SITE BEFORE ANY MATERIALS ARE ORDERED OR WORK COMMENCES ON SITE. COPYRIGHT HWO LTD.



NOTES

KEY:

 To be demolished

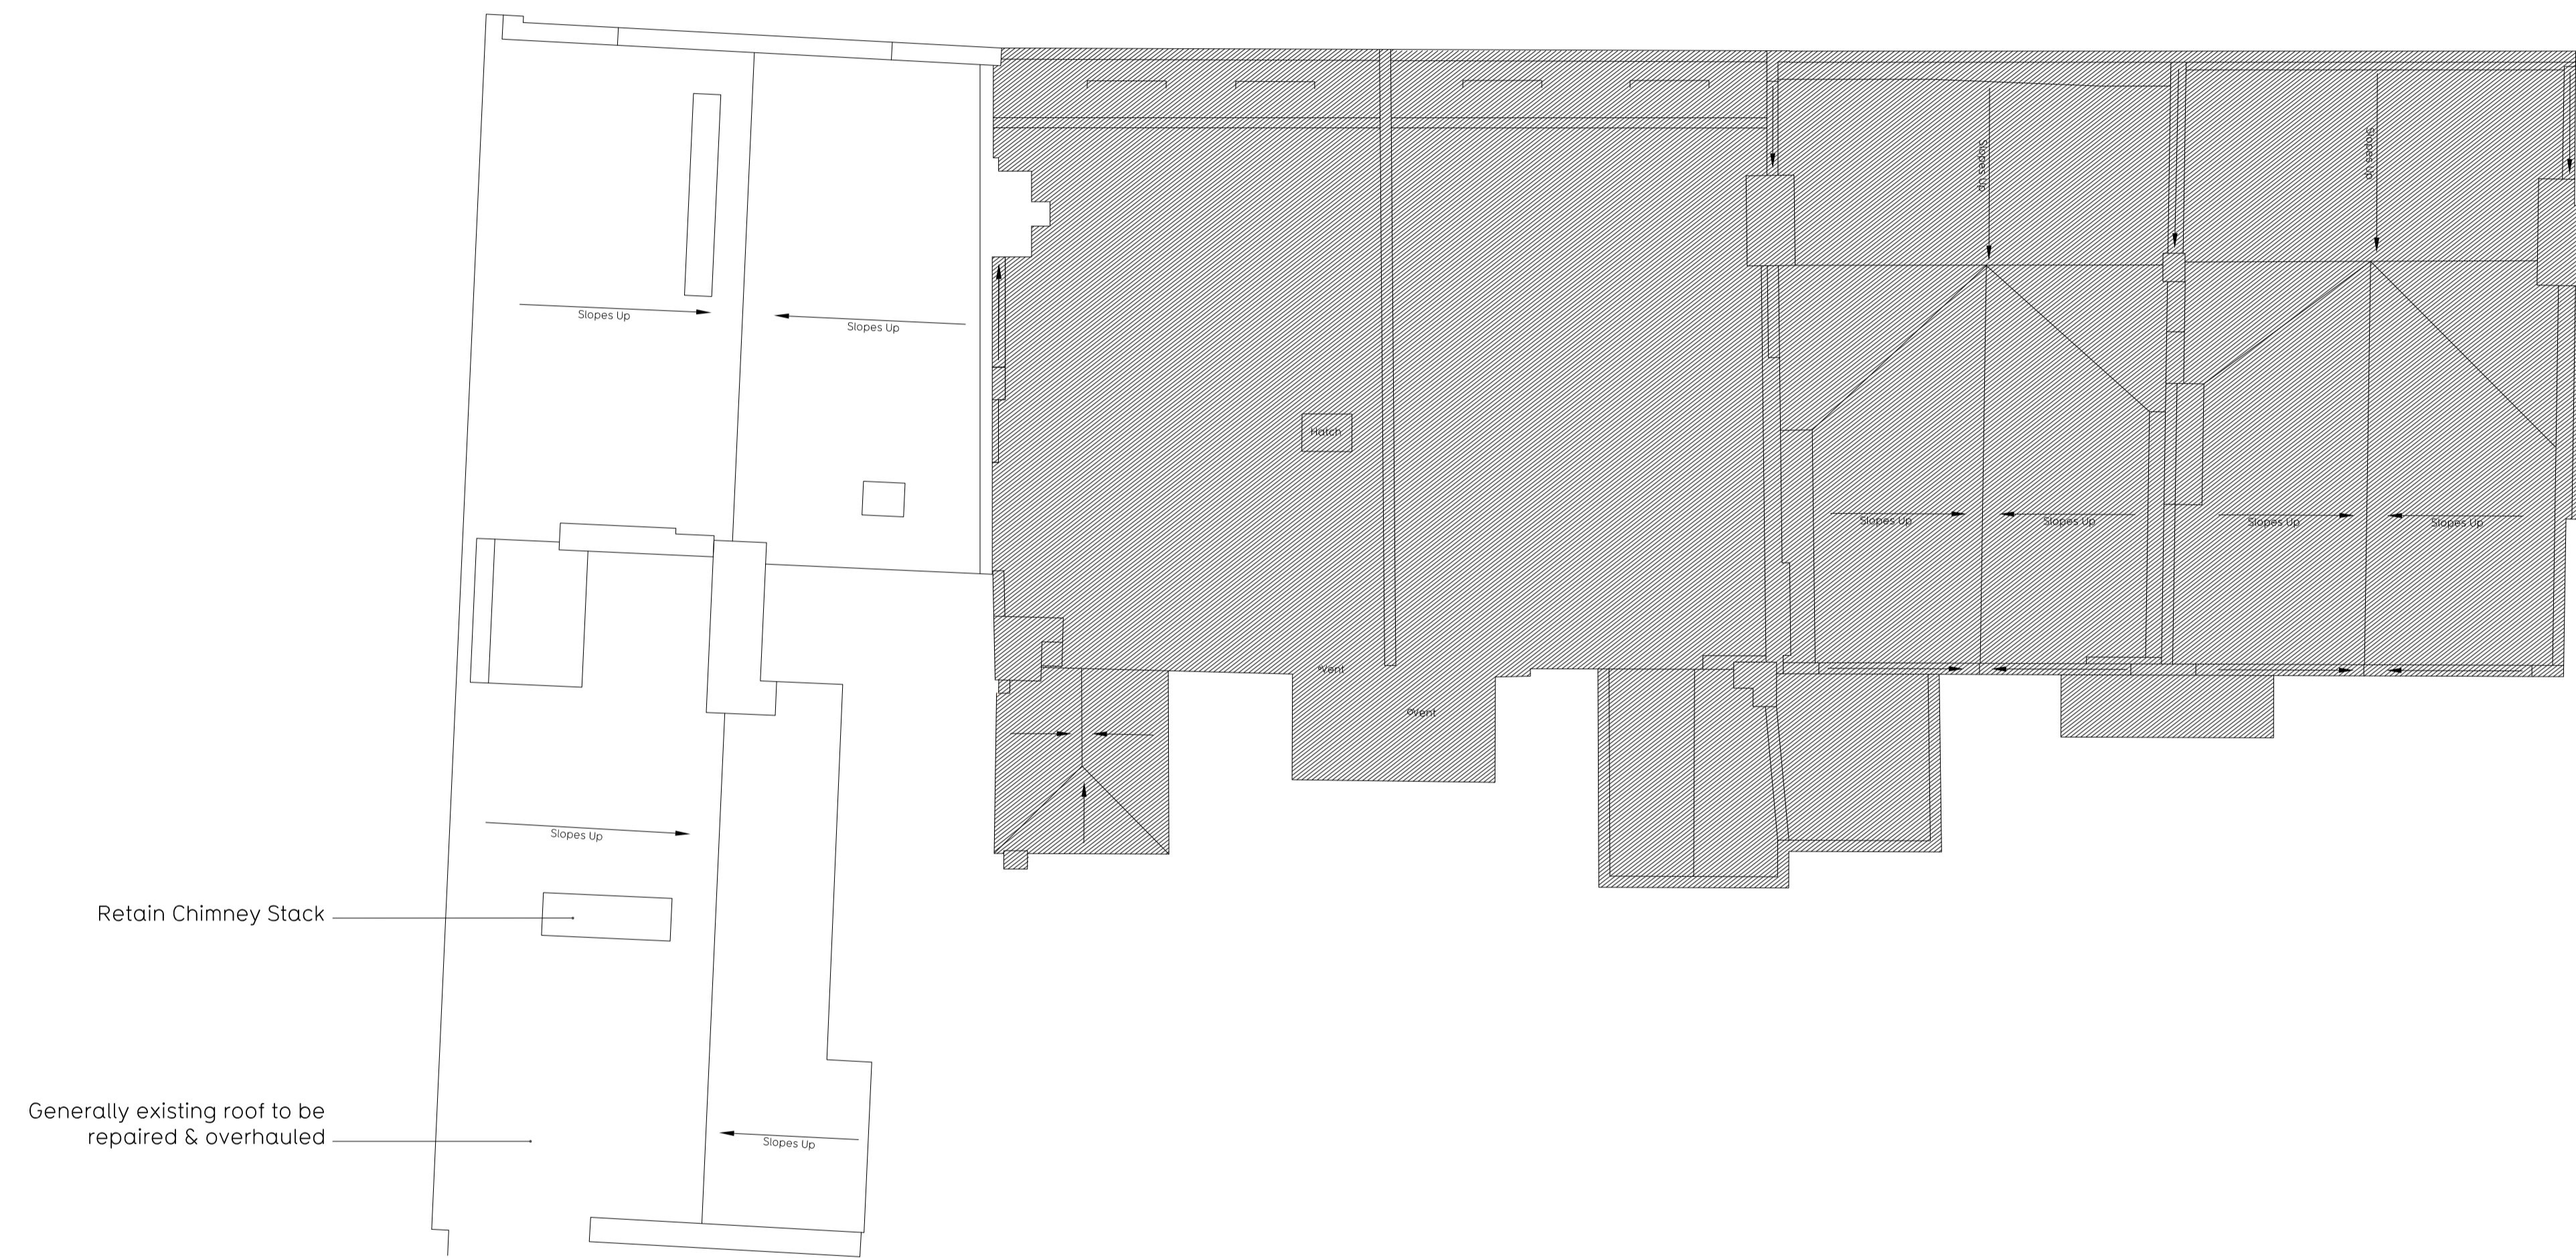

1 Existing Roof Plan
056 SCALE 1:100

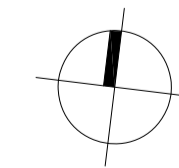 

Revisions No	Date	By
A	24-May-2017	CM
B	02-Jun-2017	CM

Client
13-17 Red Lion Square LLP

Stage
Planning

 HWO Architects
407-8 ScreenWorks
22 Highbury Grove
London N5 2ER
T +44 (0)20 7566 0006
E info@hwo-architects.com

Job title
**13 Red Lion Square
London, WC1R 4QH**

Drawing title
**Demolition Plans
Roof Plan**

Created by	Checked by	Scale	Date
IA	NK	1:100@ A1	02-NOV-2015


Job	Stage	Drawing	Revision
432	- S2 -	056	B

ALL DIMENSIONS, SETTING OUT INFORMATION AND LEVELS MUST BE CHECKED ON SITE BEFORE ANY MATERIALS ARE ORDERED OR WORK COMMENCES ON SITE. COPYRIGHT HWO LTD.


NOTES

KEY

- Studio
- 1 Bedroom
- 2 Bedroom
- 3 Bedroom
- 4 Bedroom
- To be demolished
- New Walls
- Existing Walls

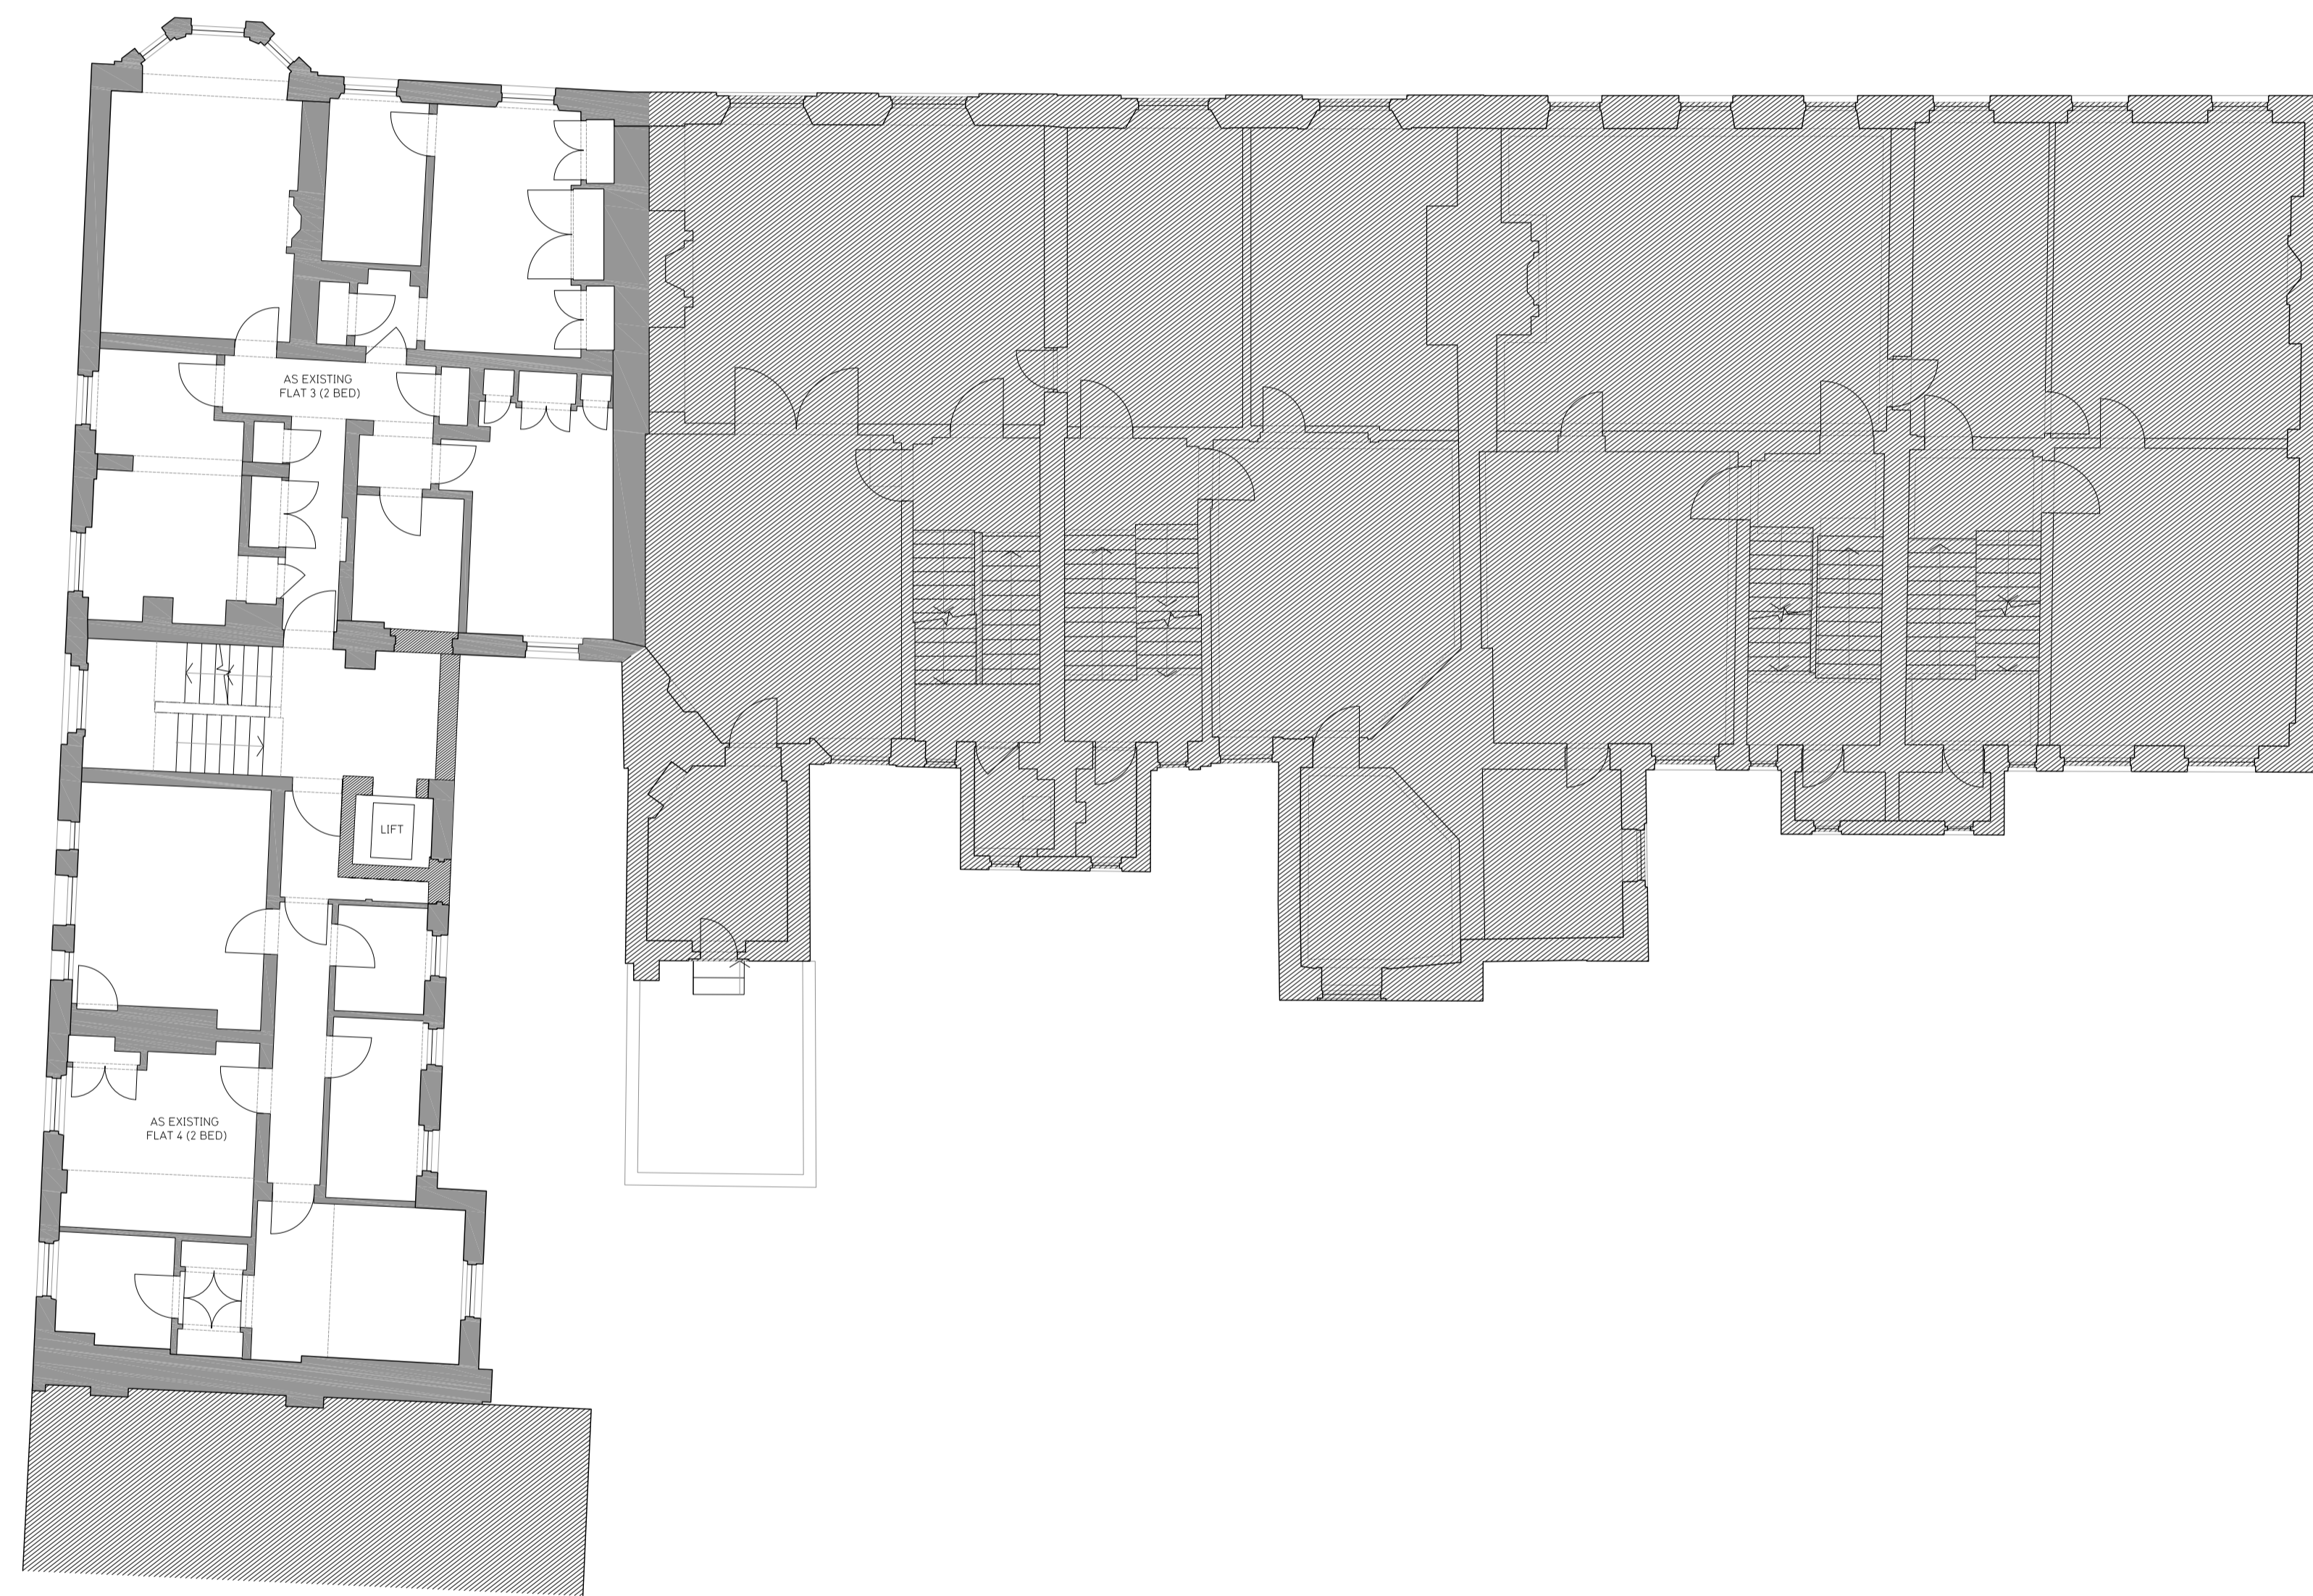

1 Proposed First Floor
112 SCALE 1:100

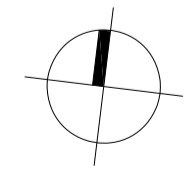

Revisions No	Date	By
G	24-May-2017	CM

Client
13-17 Red Lion Square LLP

Stage
Planning



Job title
**13 Red Lion Square
London, WC1R 4QH**

Drawing title
**Proposed Floor Plans
First Floor**

Created by	Checked by	Scale	Date
MM	RS	1:100@ A1	16-DEC-2016


Job	Stage	Drawing	Revision
432	- S2 -	112	G

ALL DIMENSIONS, SETTING OUT INFORMATION AND LEVELS MUST BE CHECKED ON SITE BEFORE ANY MATERIALS ARE ORDERED OR WORK COMMENCES ON SITE. COPYRIGHT HWO LTD.


NOTES

KEY

- Studio
- 1 Bedroom
- 2 Bedroom
- 3 Bedroom
- 4 Bedroom
- To be demolished
- New Walls
- Existing Walls

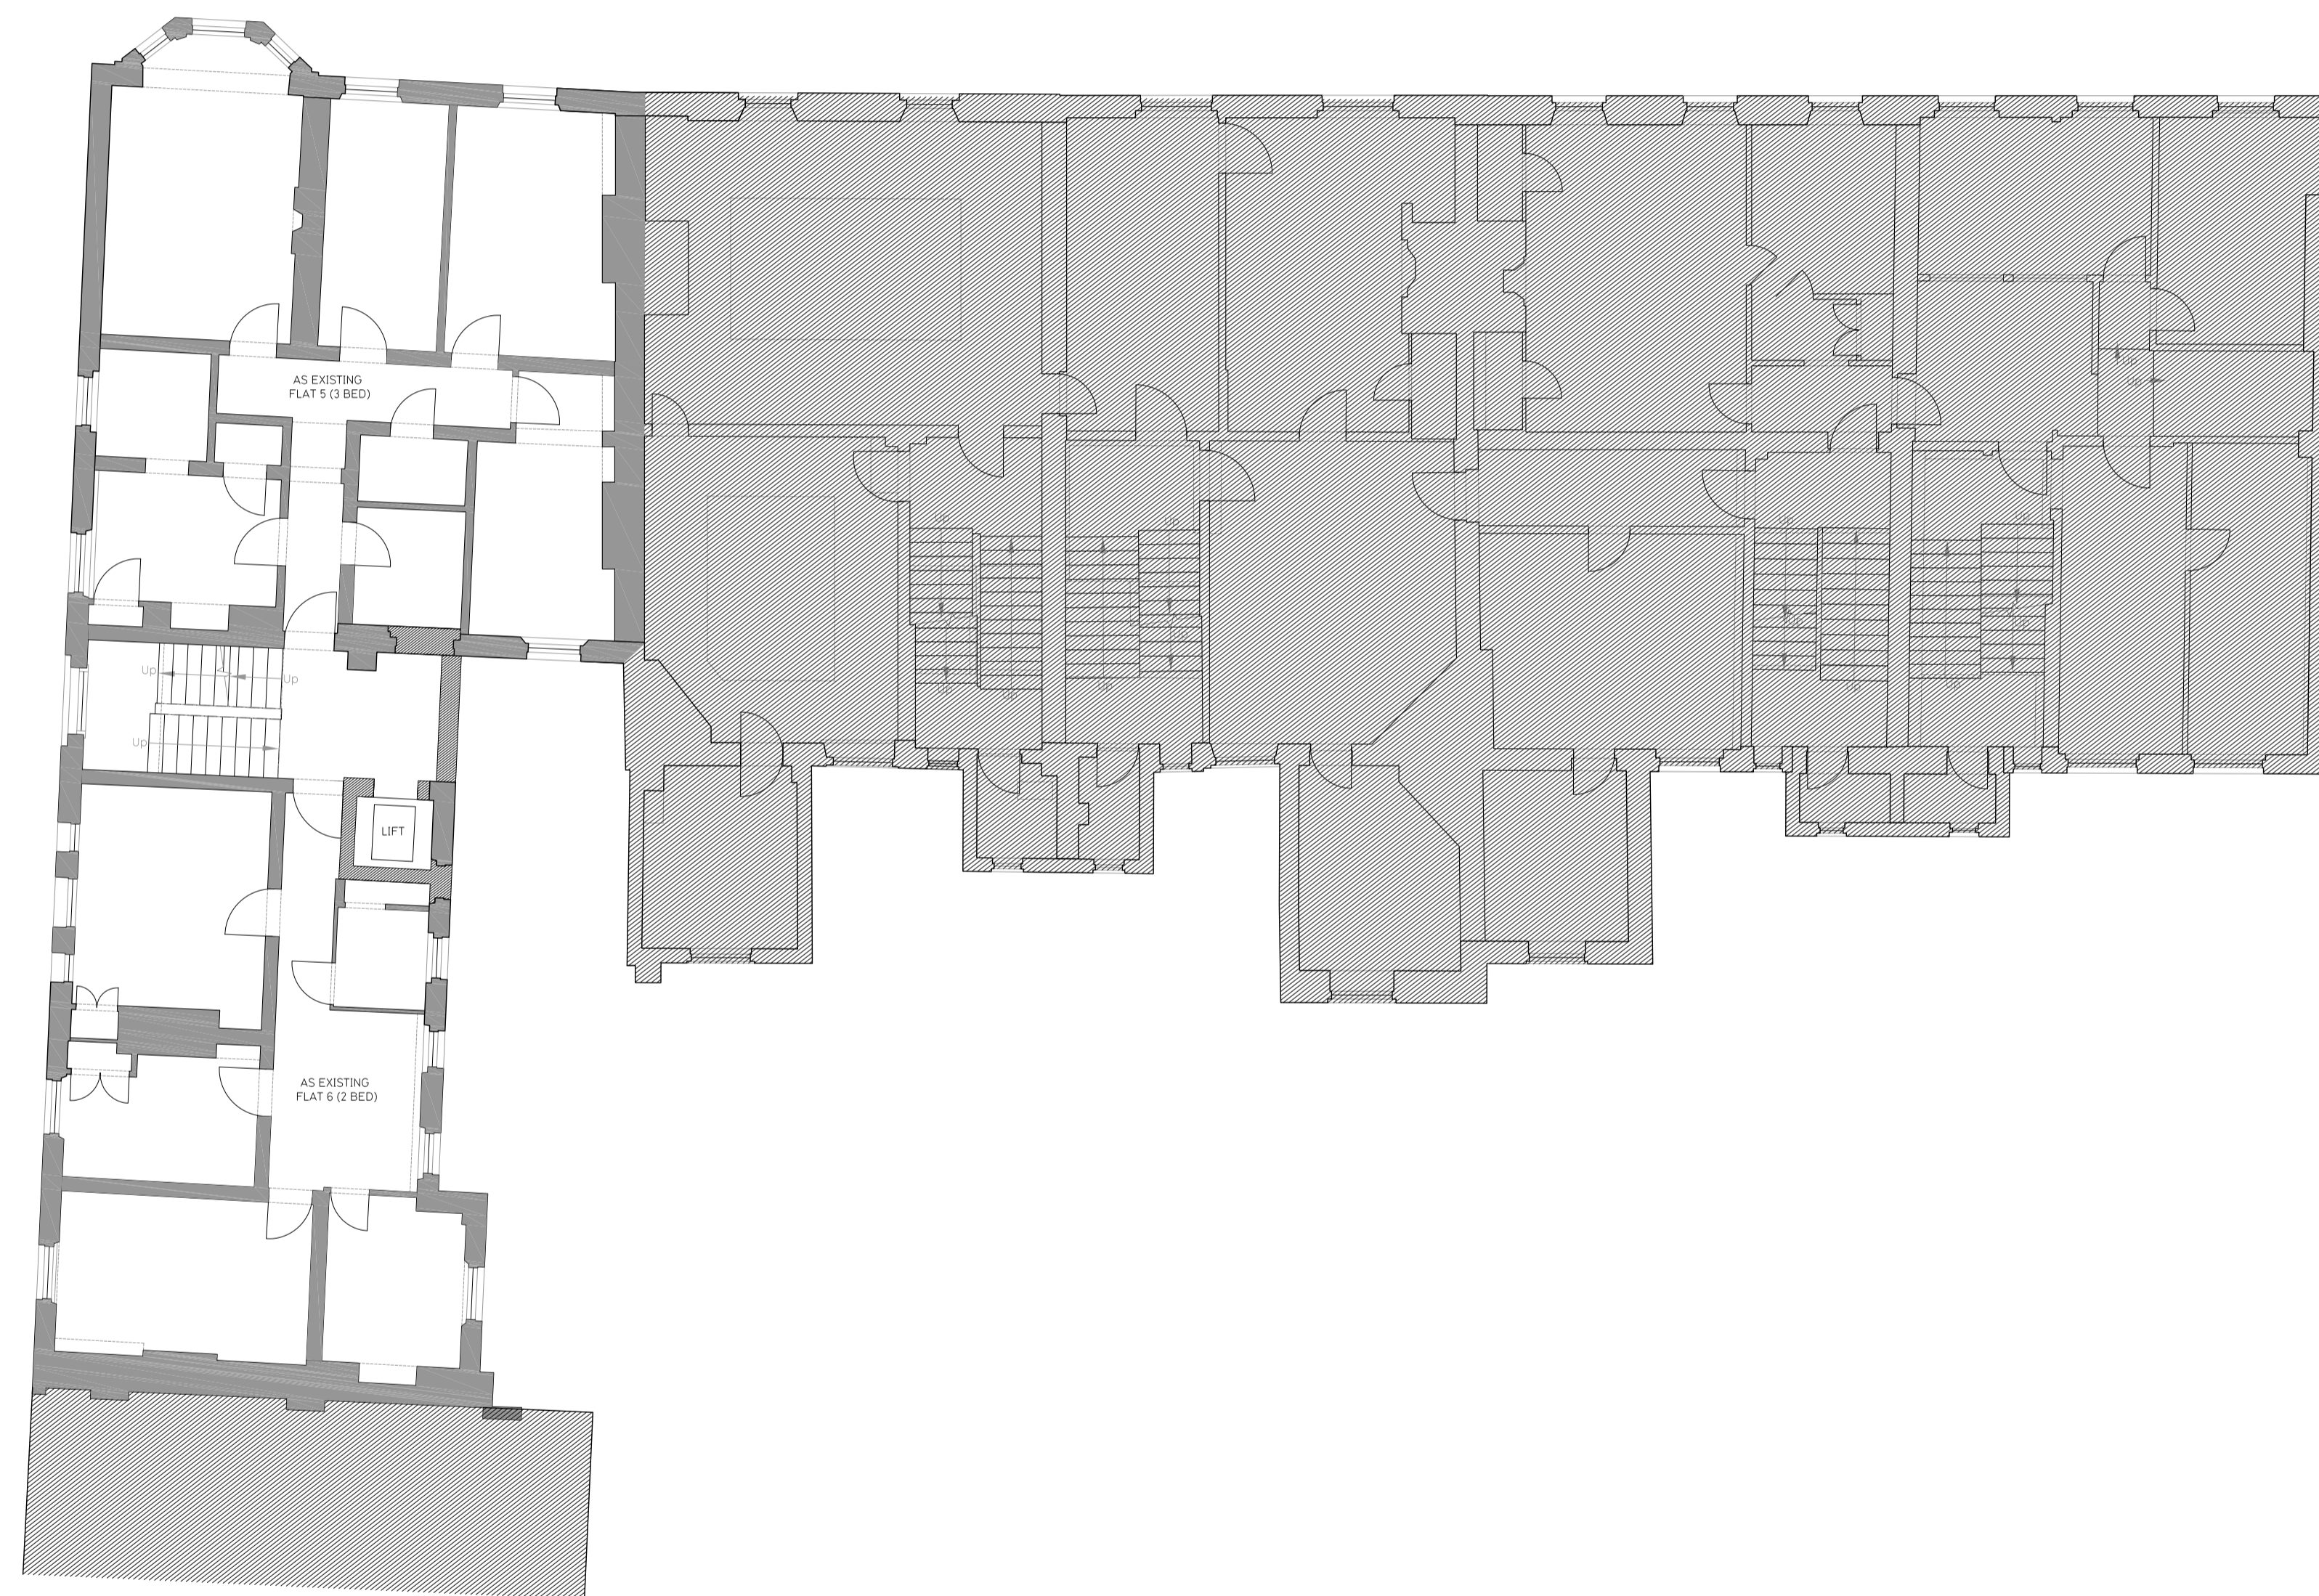

1 Proposed Second Floor
 113 SCALE 1:100

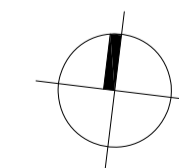

Revisions No	Date	By
F	24-May-2017	CM

Client
13-17 Red Lion Square LLP

Stage
Planning

HWO HWO Architects
 407-8 ScreenWorks
 22 Highbury Grove
 London N5 2ER
 T +44 (0)20 7566 0006
 E info@hwo-architects.com

Job title
**13 Red Lion Square
 London, WC1R 4QH**

Drawing title
**Proposed Floor Plans
 Second Floor**

Created by	Checked by	Scale	Date
MM	RS	1:100@ A1	16-DEC-2016

Job	Stage	Drawing	Revision
432	- S2 -	113	F

ALL DIMENSIONS, SETTING OUT INFORMATION AND LEVELS MUST BE CHECKED ON SITE BEFORE ANY MATERIALS ARE ORDERED OR WORK COMMENCES ON SITE. COPYRIGHT HWO LTD.


NOTES

KEY

- Studio
- 1 Bedroom
- 2 Bedroom
- 3 Bedroom
- 4 Bedroom
- To be demolished
- New Walls
- Existing Walls



1 Proposed Third Floor
114 SCALE 1:100

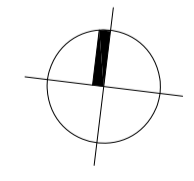

Revisions No	Date	By
G	24-May-2017	CM
H	30-May-2017	CM

Client
13-17 Red Lion Square LLP

Stage
Planning

HWO HWO Architects
407-8 ScreenWorks
22 Highbury Grove
London N5 2ER
T +44 (0)20 7566 0006
E info@hwo-architects.com

Job title
**13 Red Lion Square
London, WC1R 4QH**

Drawing title
**Proposed Floor Plans
Third Floor**

Created by	Checked by	Scale	Date
MM	RS	1:100@ A1	16-DEC-2016

Job	Stage	Drawing	Revision
432	- S2 -	114	H

ALL DIMENSIONS, SETTING OUT INFORMATION AND LEVELS MUST BE CHECKED ON SITE BEFORE ANY MATERIALS ARE ORDERED OR WORK COMMENCES ON SITE. COPYRIGHT HWO LTD.


NOTES

KEY

- Studio
- 1 Bedroom
- 2 Bedroom
- 3 Bedroom
- 4 Bedroom
- To be demolished
- New Walls
- Existing Walls



1 Proposed Fourth Floor
115 SCALE 1:100

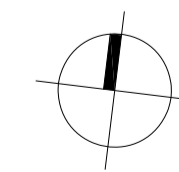

Revisions No	Date	By
E	24-May-2017	CM
F	30-May-2017	CM

Client
13-17 Red Lion Square LLP

Stage
Planning



Job title
**13 Red Lion Square
London, WC1R 4QH**


Drawing title
**Proposed Floor Plans
Fourth Floor**

Created by	Checked by	Scale	Date
MM	RS	1:100@ A1	16-DEC-2016


Job	Stage	Drawing	Revision
432	- S2 -	115	F

ALL DIMENSIONS, SETTING OUT INFORMATION AND LEVELS MUST BE CHECKED ON SITE BEFORE ANY MATERIALS ARE ORDERED OR WORK COMMENCES ON SITE. COPYRIGHT HWO LTD.

NOTES

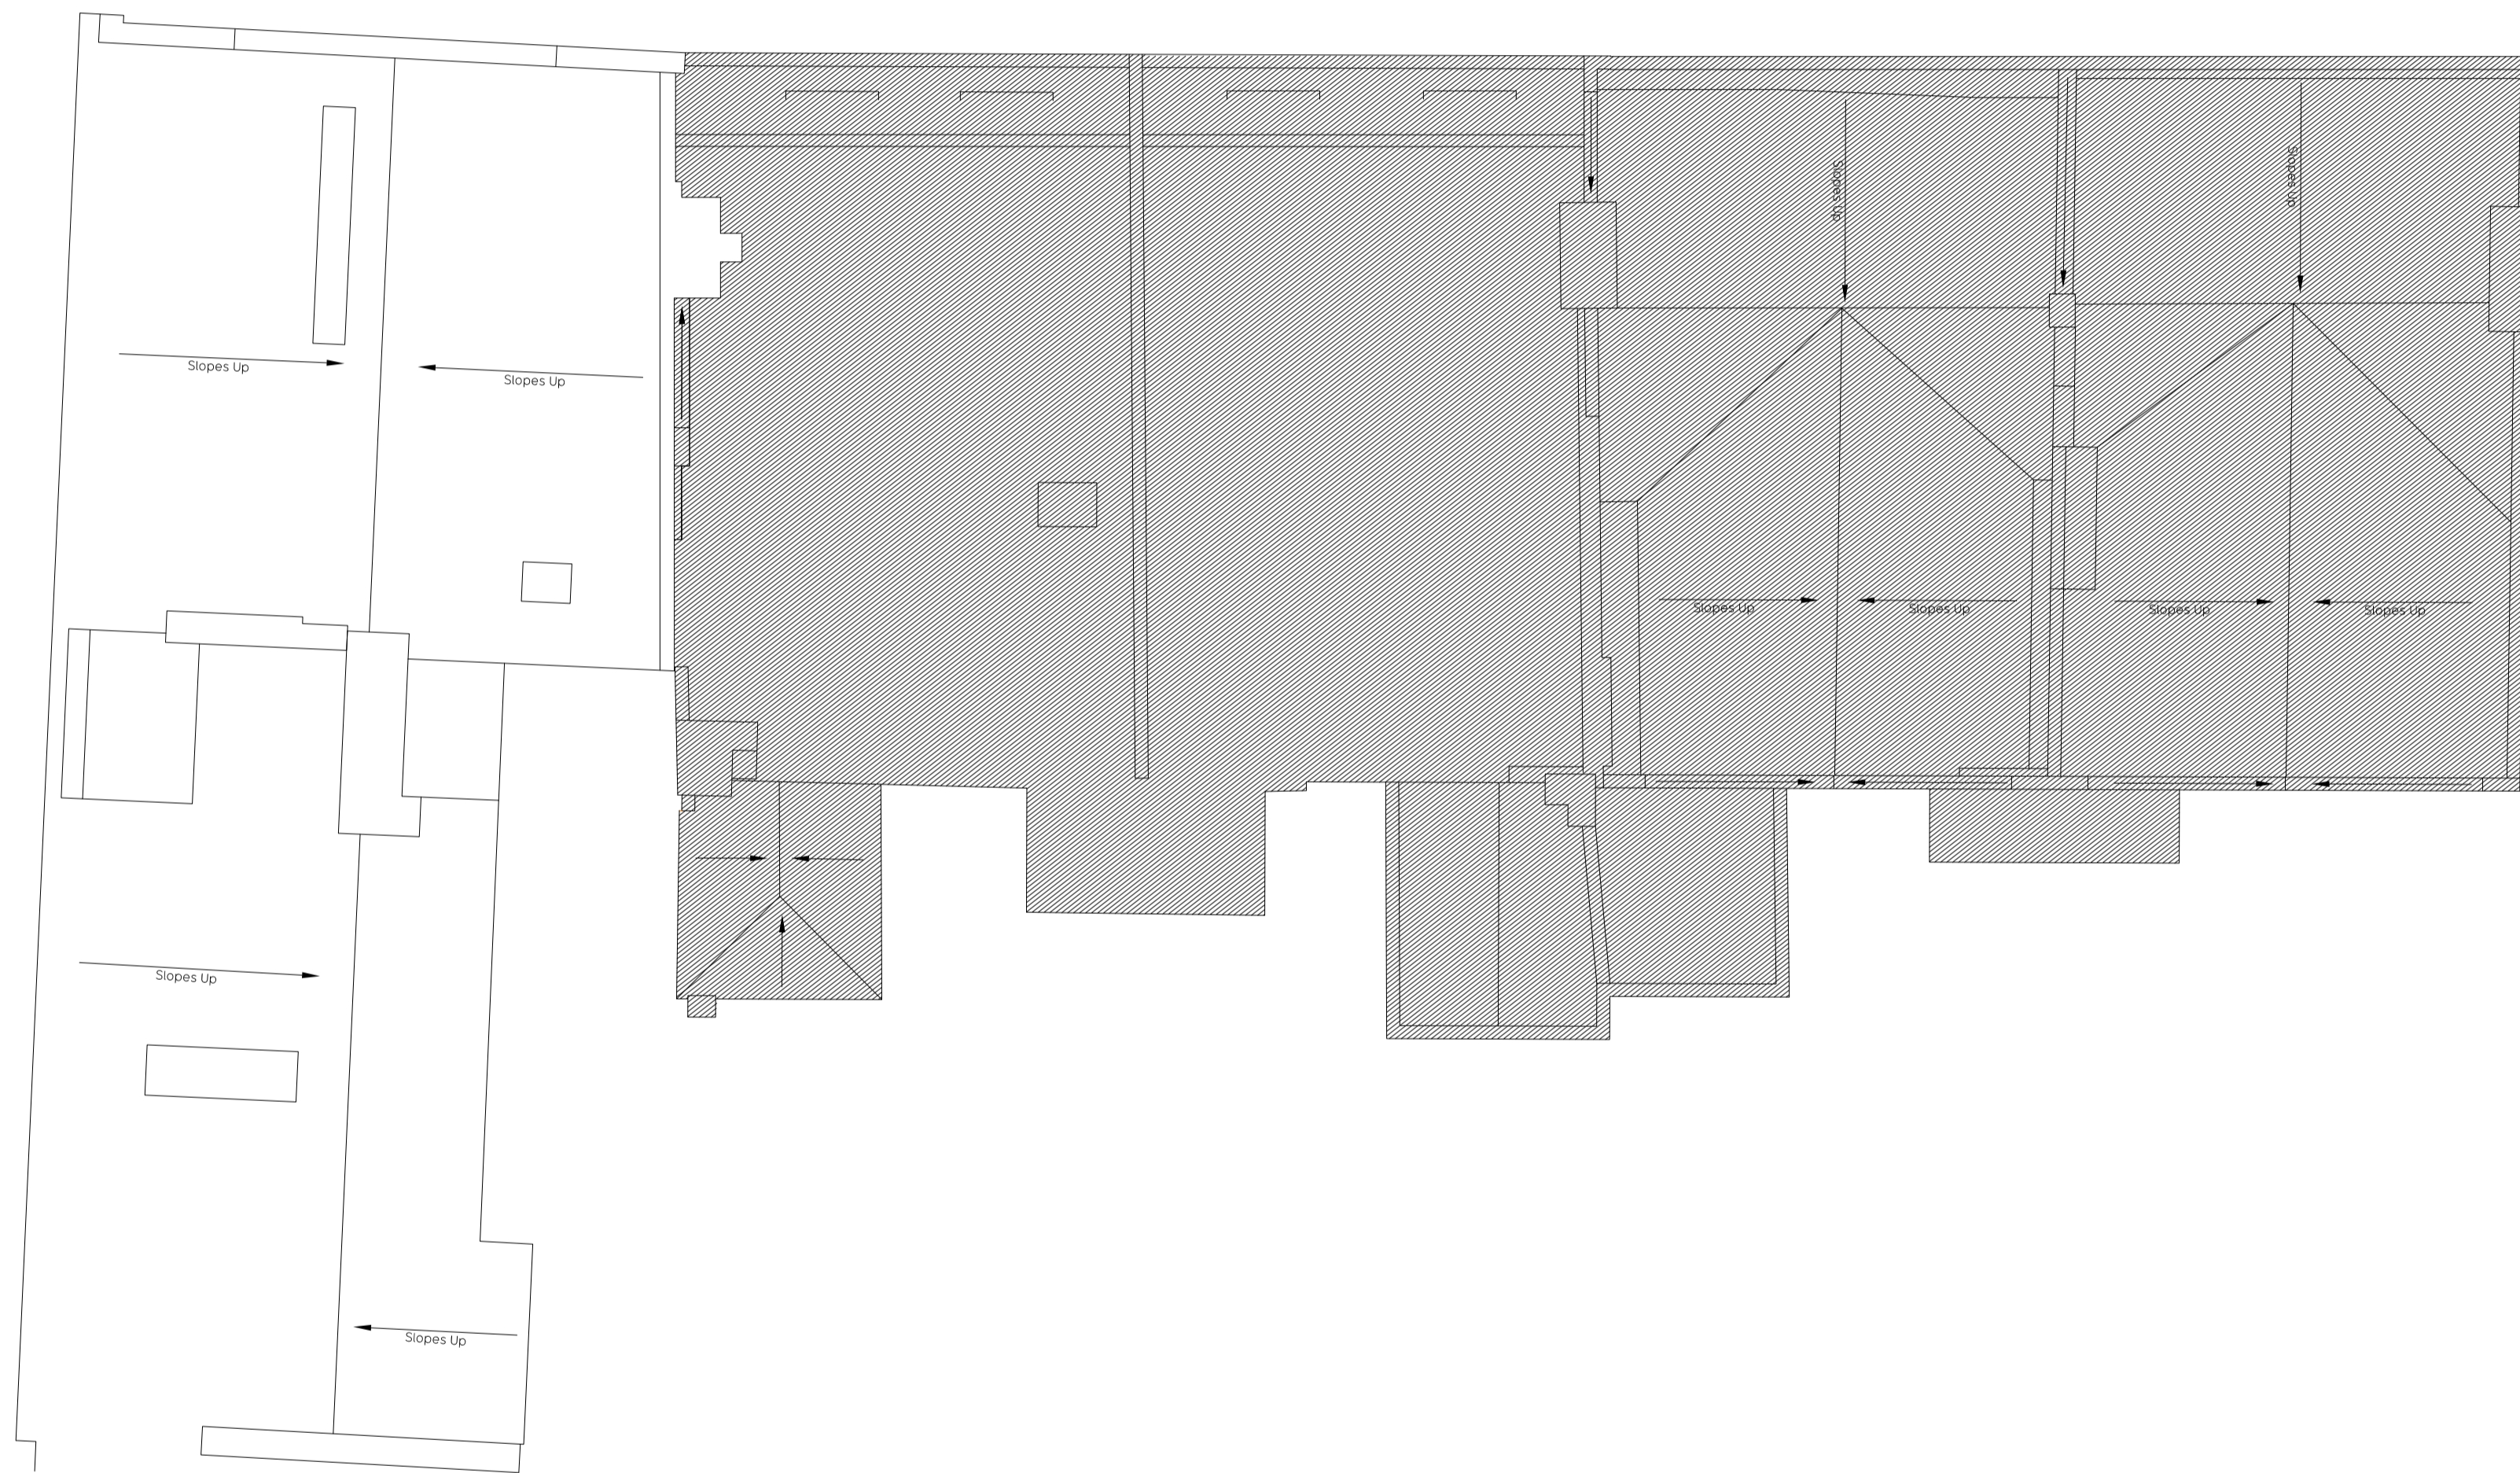

1 Proposed Roof Plan
 116 SCALE 1:100

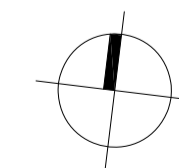

Revisions No	Date	By
A	27-Nov-2015	IA
B	24-May-2017	CM

Client
13-17 Red Lion Square LLP

Stage
Planning


HWO HWO Architects
 407-8 ScreenWorks
 22 Highbury Grove
 London N5 2ER
 T +44 (0)20 7566 0006
 E info@hwo-architects.com

Job title
**13 Red Lion Square
 London, WC1R 4QH**


Drawing title
**Proposed Floor Plans
 Roof Plan**

Created by	Checked by	Scale	Date
IA	NK	1:100@ A1	3-NOV-2015

Job	Stage	Drawing	Revision
432	- S2 -	116	B

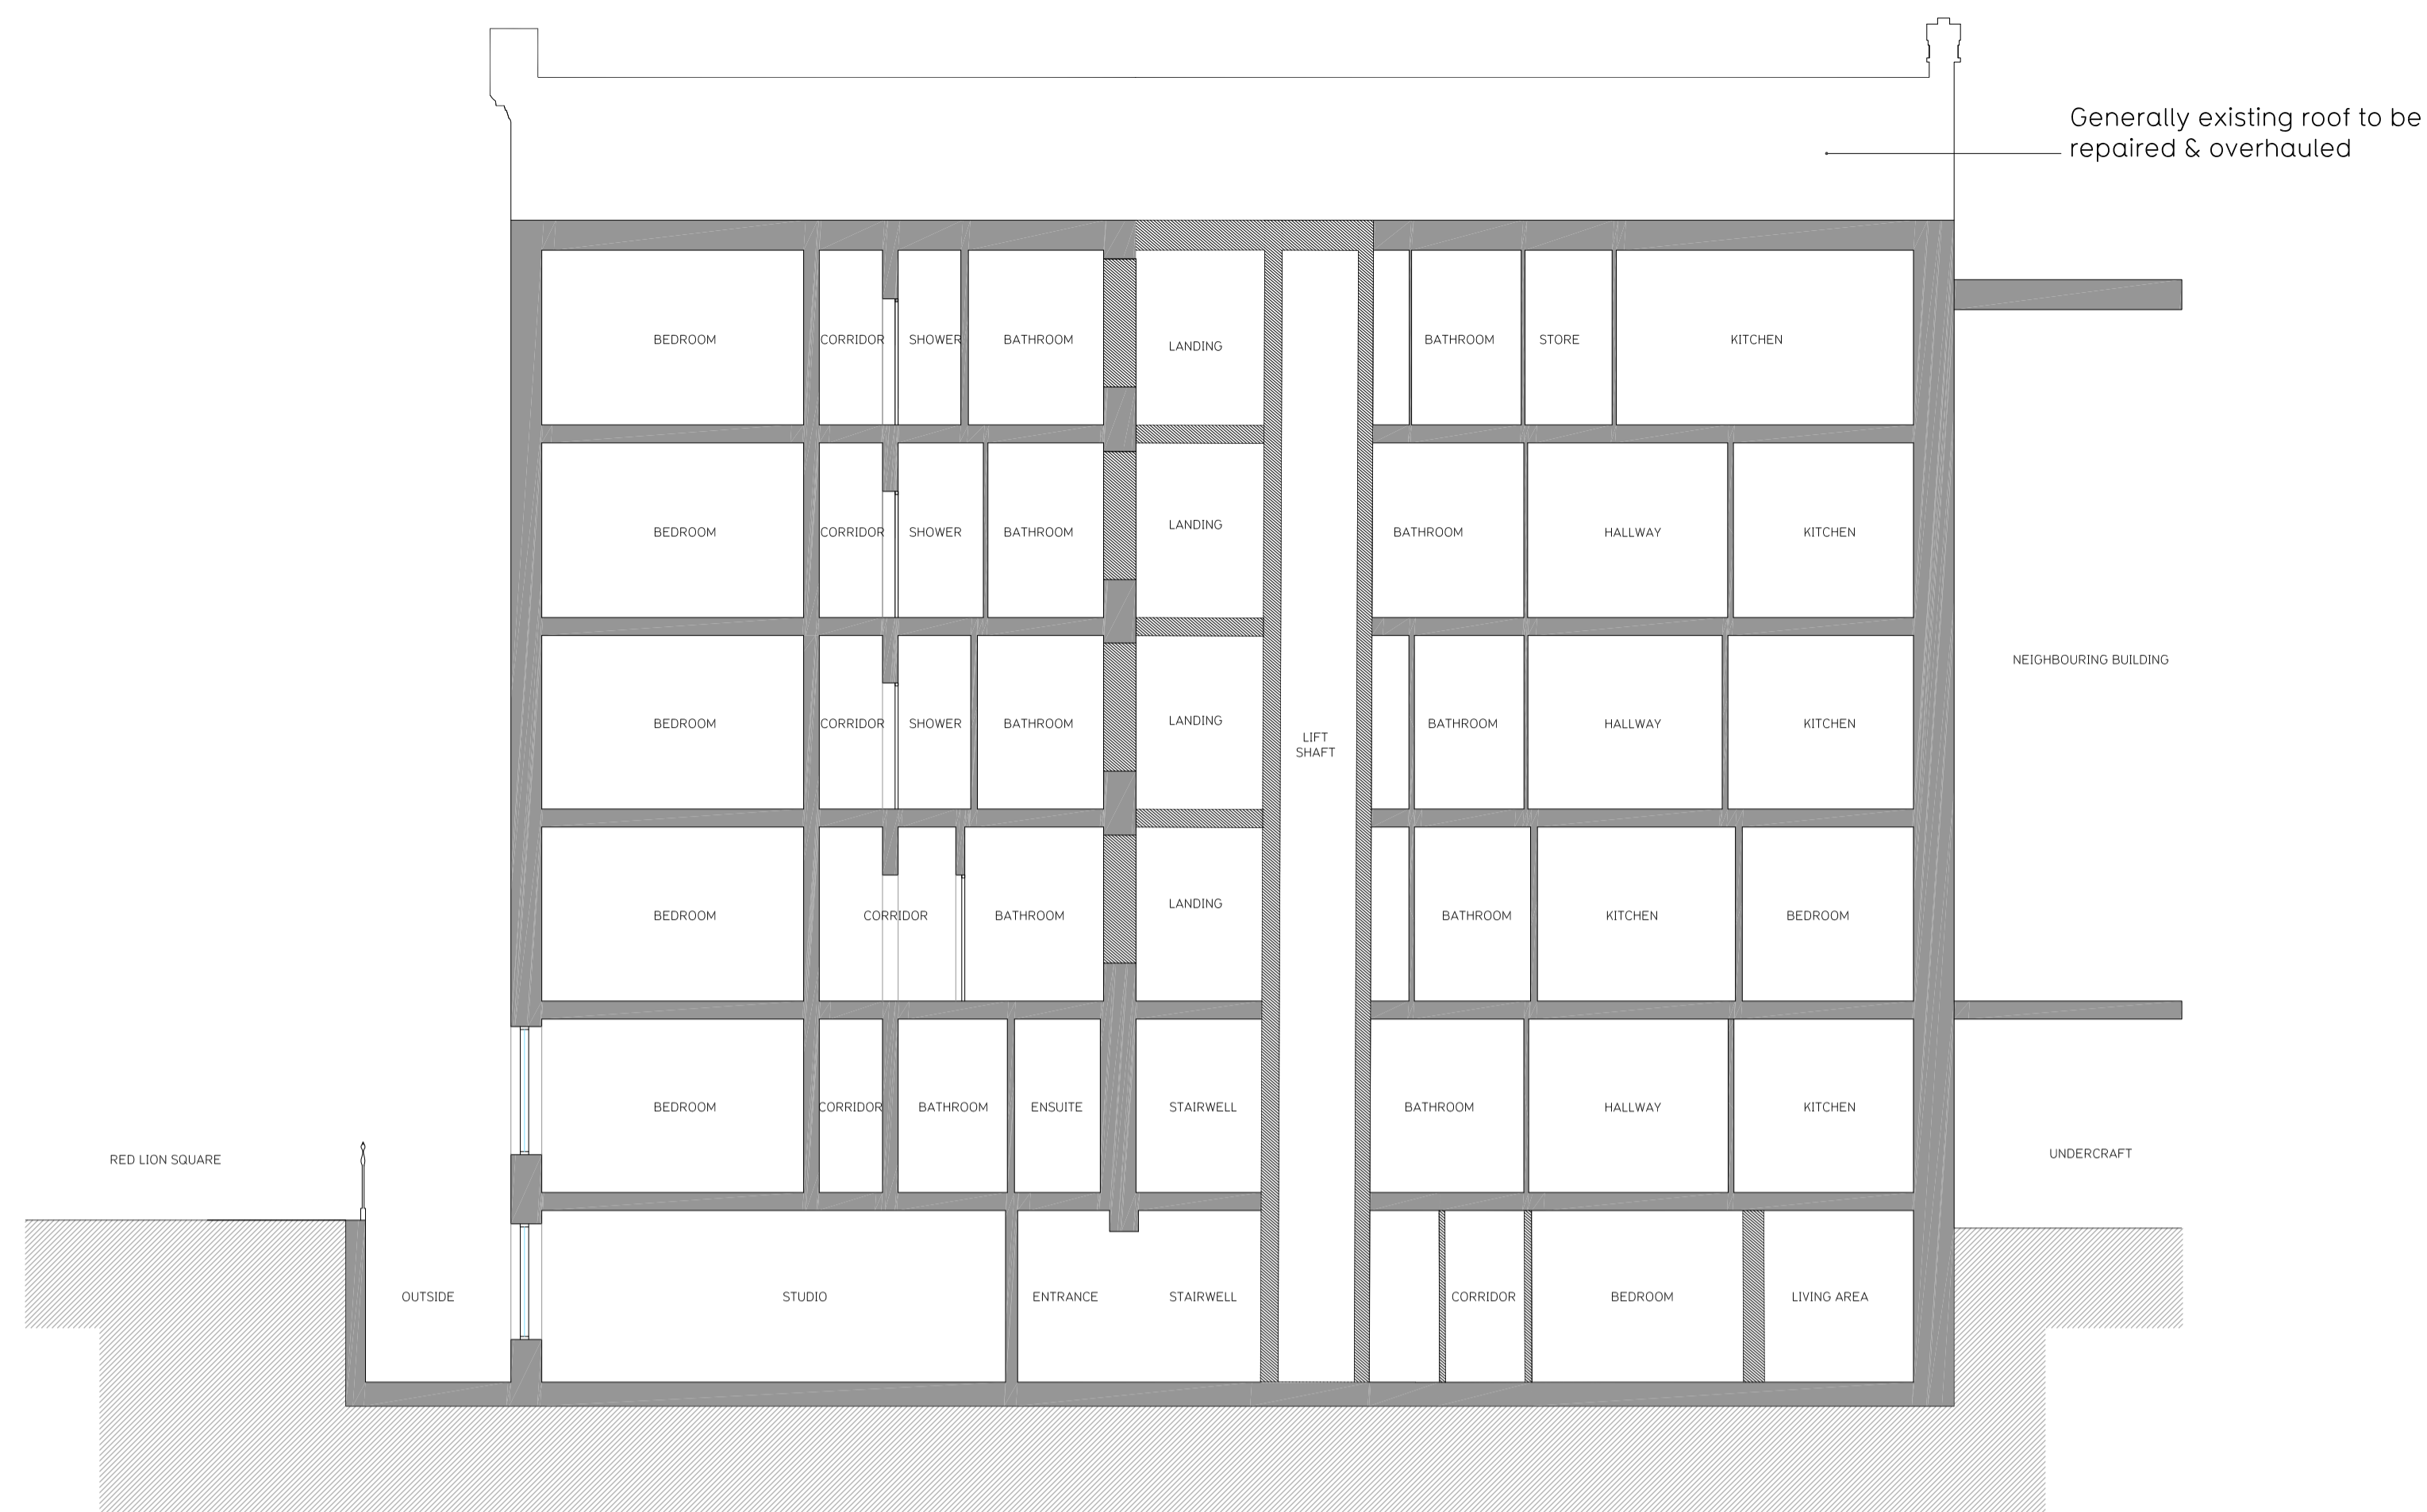

1 Proposed Section AA
200 SCALE 1:100

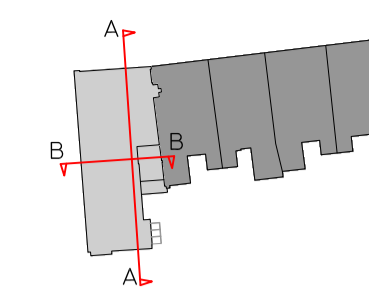


LOCATION PLAN SCALE 1/1,000


ALL DIMENSIONS, SETTING OUT INFORMATION AND LEVELS MUST BE CHECKED ON SITE BEFORE ANY MATERIALS ARE ORDERED OR WORK COMMENCES ON SITE. COPYRIGHT HWO LTD.

NOTES

N.B. Extension to be built independently from the neighboring structure.

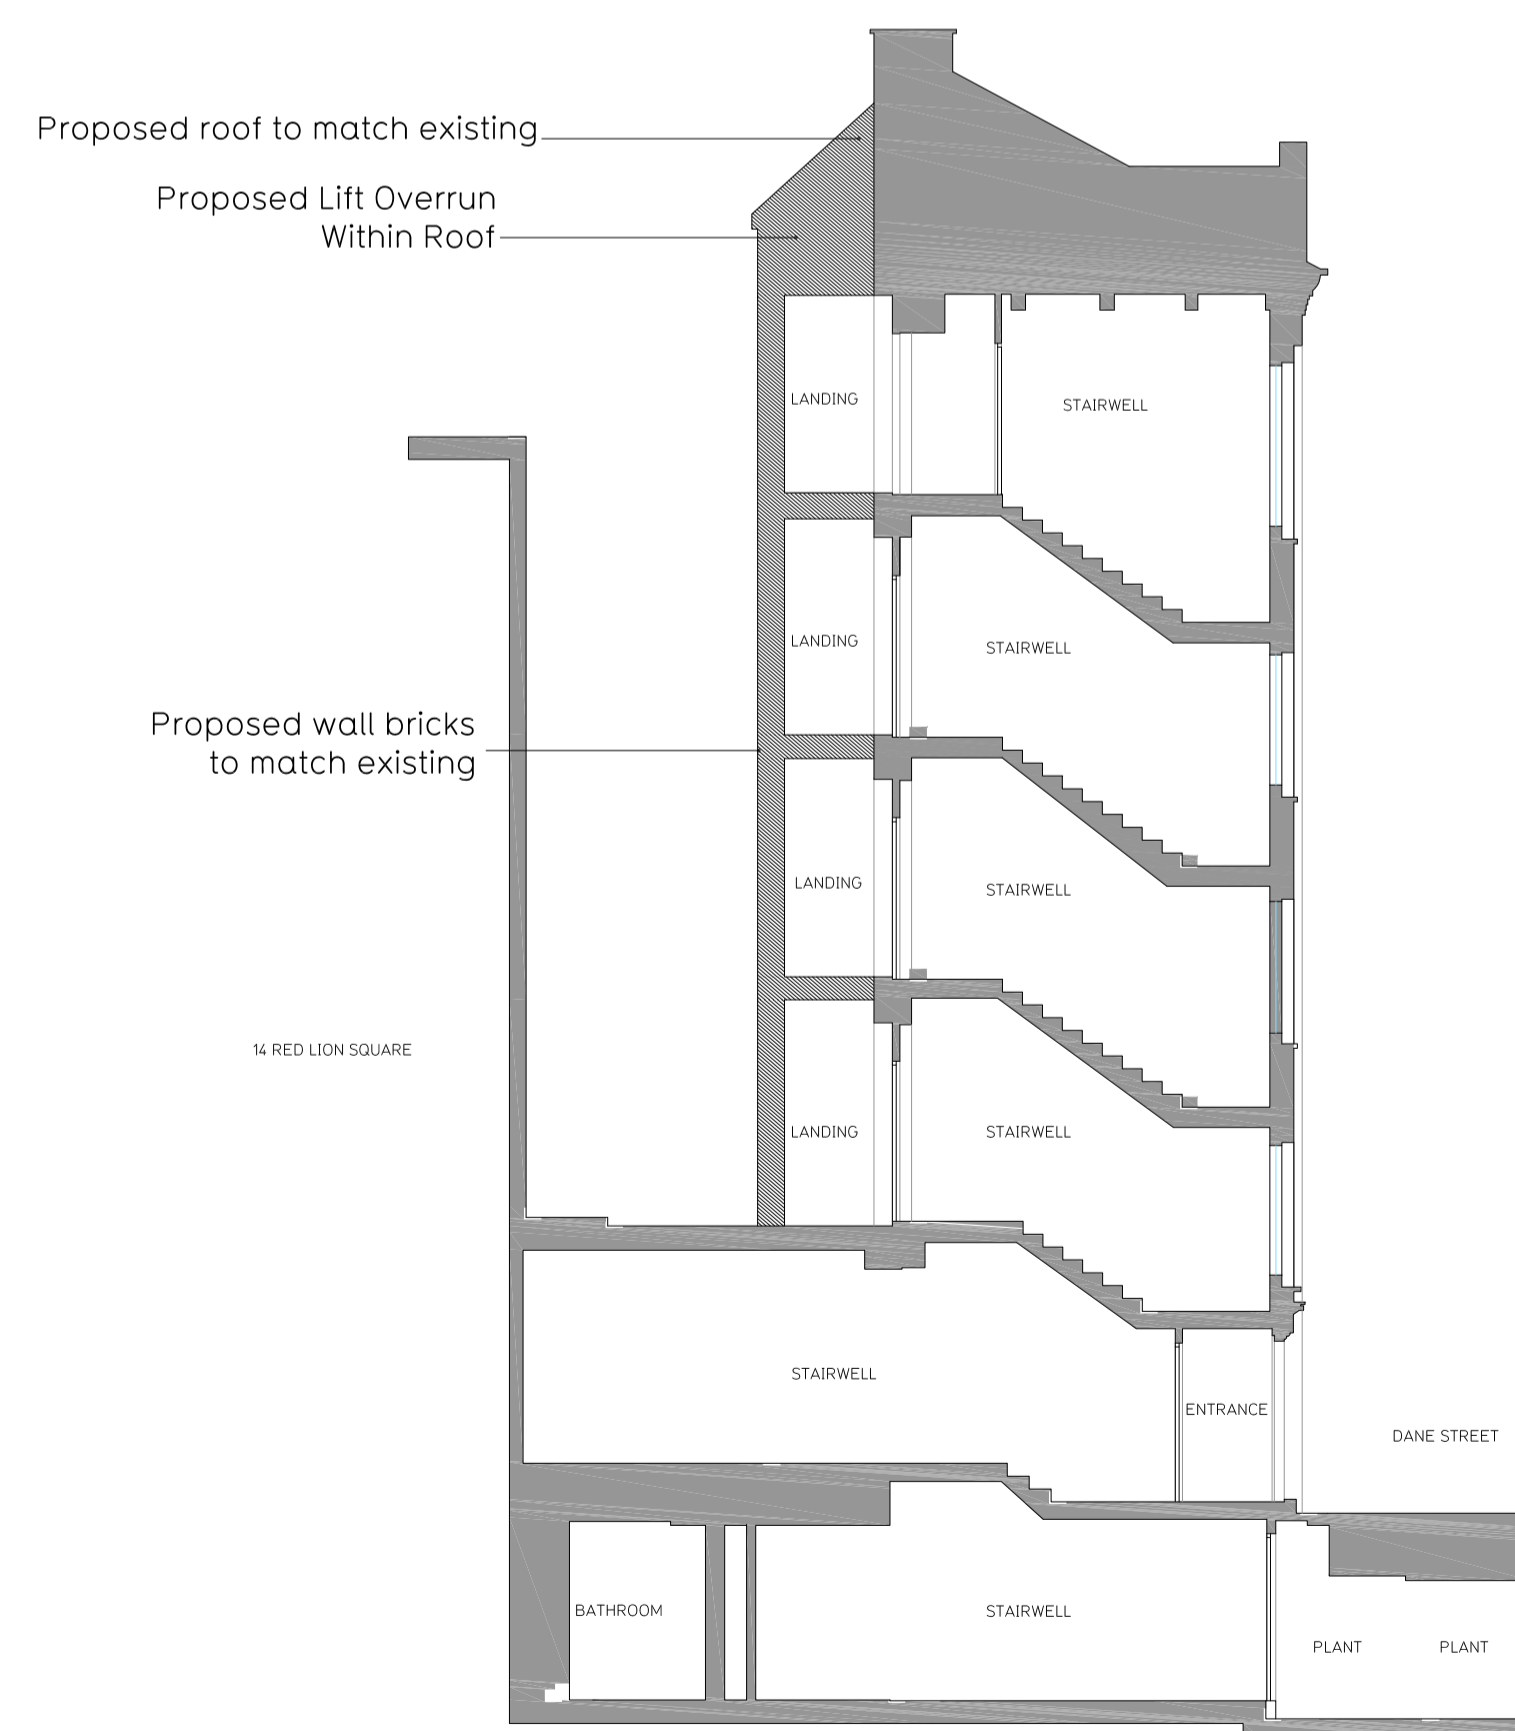

2 Proposed Section BB
200 SCALE 1:100

 

Revisions No		Date	By
A	General Revision	27-Nov-2015	IA
B	General Revision	04-Dec-2015	IA
C	General Revision	21-Dec-2015	IA
D	Roof Revision	20-Jan-2016	CM
E	New Planning Application	24-May-2017	CM
F	Window Revision	30-May-2017	CM

Client
13-17 Red Lion Square LLP

Stage
Planning

HWO HWO Architects
407-8 ScreenWorks
22 Highbury Grove
London N5 2ER
T +44 (0)20 7566 0006
E info@two-architects.com

Job title
**13 Red Lion Square
London, WC1R 4QH**

Drawing title
Proposed Sections AA, BB & CC

Created by	Checked by	Scale	Date
IA	NK	1:100@ A1	12-NOV-2015

Job	Stage	Drawing	Revision
432	- S2 -	200	F

ALL DIMENSIONS, SETTING OUT INFORMATION AND LEVELS MUST BE CHECKED ON SITE BEFORE ANY MATERIALS ARE ORDERED OR WORK COMMENCES ON SITE. COPYRIGHT HWO LTD.


NOTES

KEY:

 To be demolished



1 Existing Lower Ground
050 SCALE 1:100

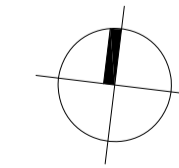

Revisions No		Date	By
A	General Revision	21-Dec-2015	CM
B	New Planning Application	24-May-2017	CM
C	Amended Notes	02-Jun-2017	CM
D	Studios Added	15-Jun-2017	CM

Client
13-17 Red Lion Square LLP

Stage
Planning

 HWO Architects
407-8 ScreenWorks
22 Highbury Grove
London N5 2ER
T +44 (0)20 7566 0006
E info@hwo-architects.com

Job title
**13 Red Lion Square
London, WC1R 4QH**

Drawing title
**Demolition Plans
Basement**


Created by	Checked by	Scale	Date
IA	NK	1:100@ A1	03-NOV-2015


Job	Stage	Drawing	Revision
432	- S2 -	050	D

ALL DIMENSIONS, SETTING OUT INFORMATION AND LEVELS MUST BE CHECKED ON SITE BEFORE ANY MATERIALS ARE ORDERED OR WORK COMMENCES ON SITE. COPYRIGHT HWO LTD.



NOTES

KEY:

 To be demolished

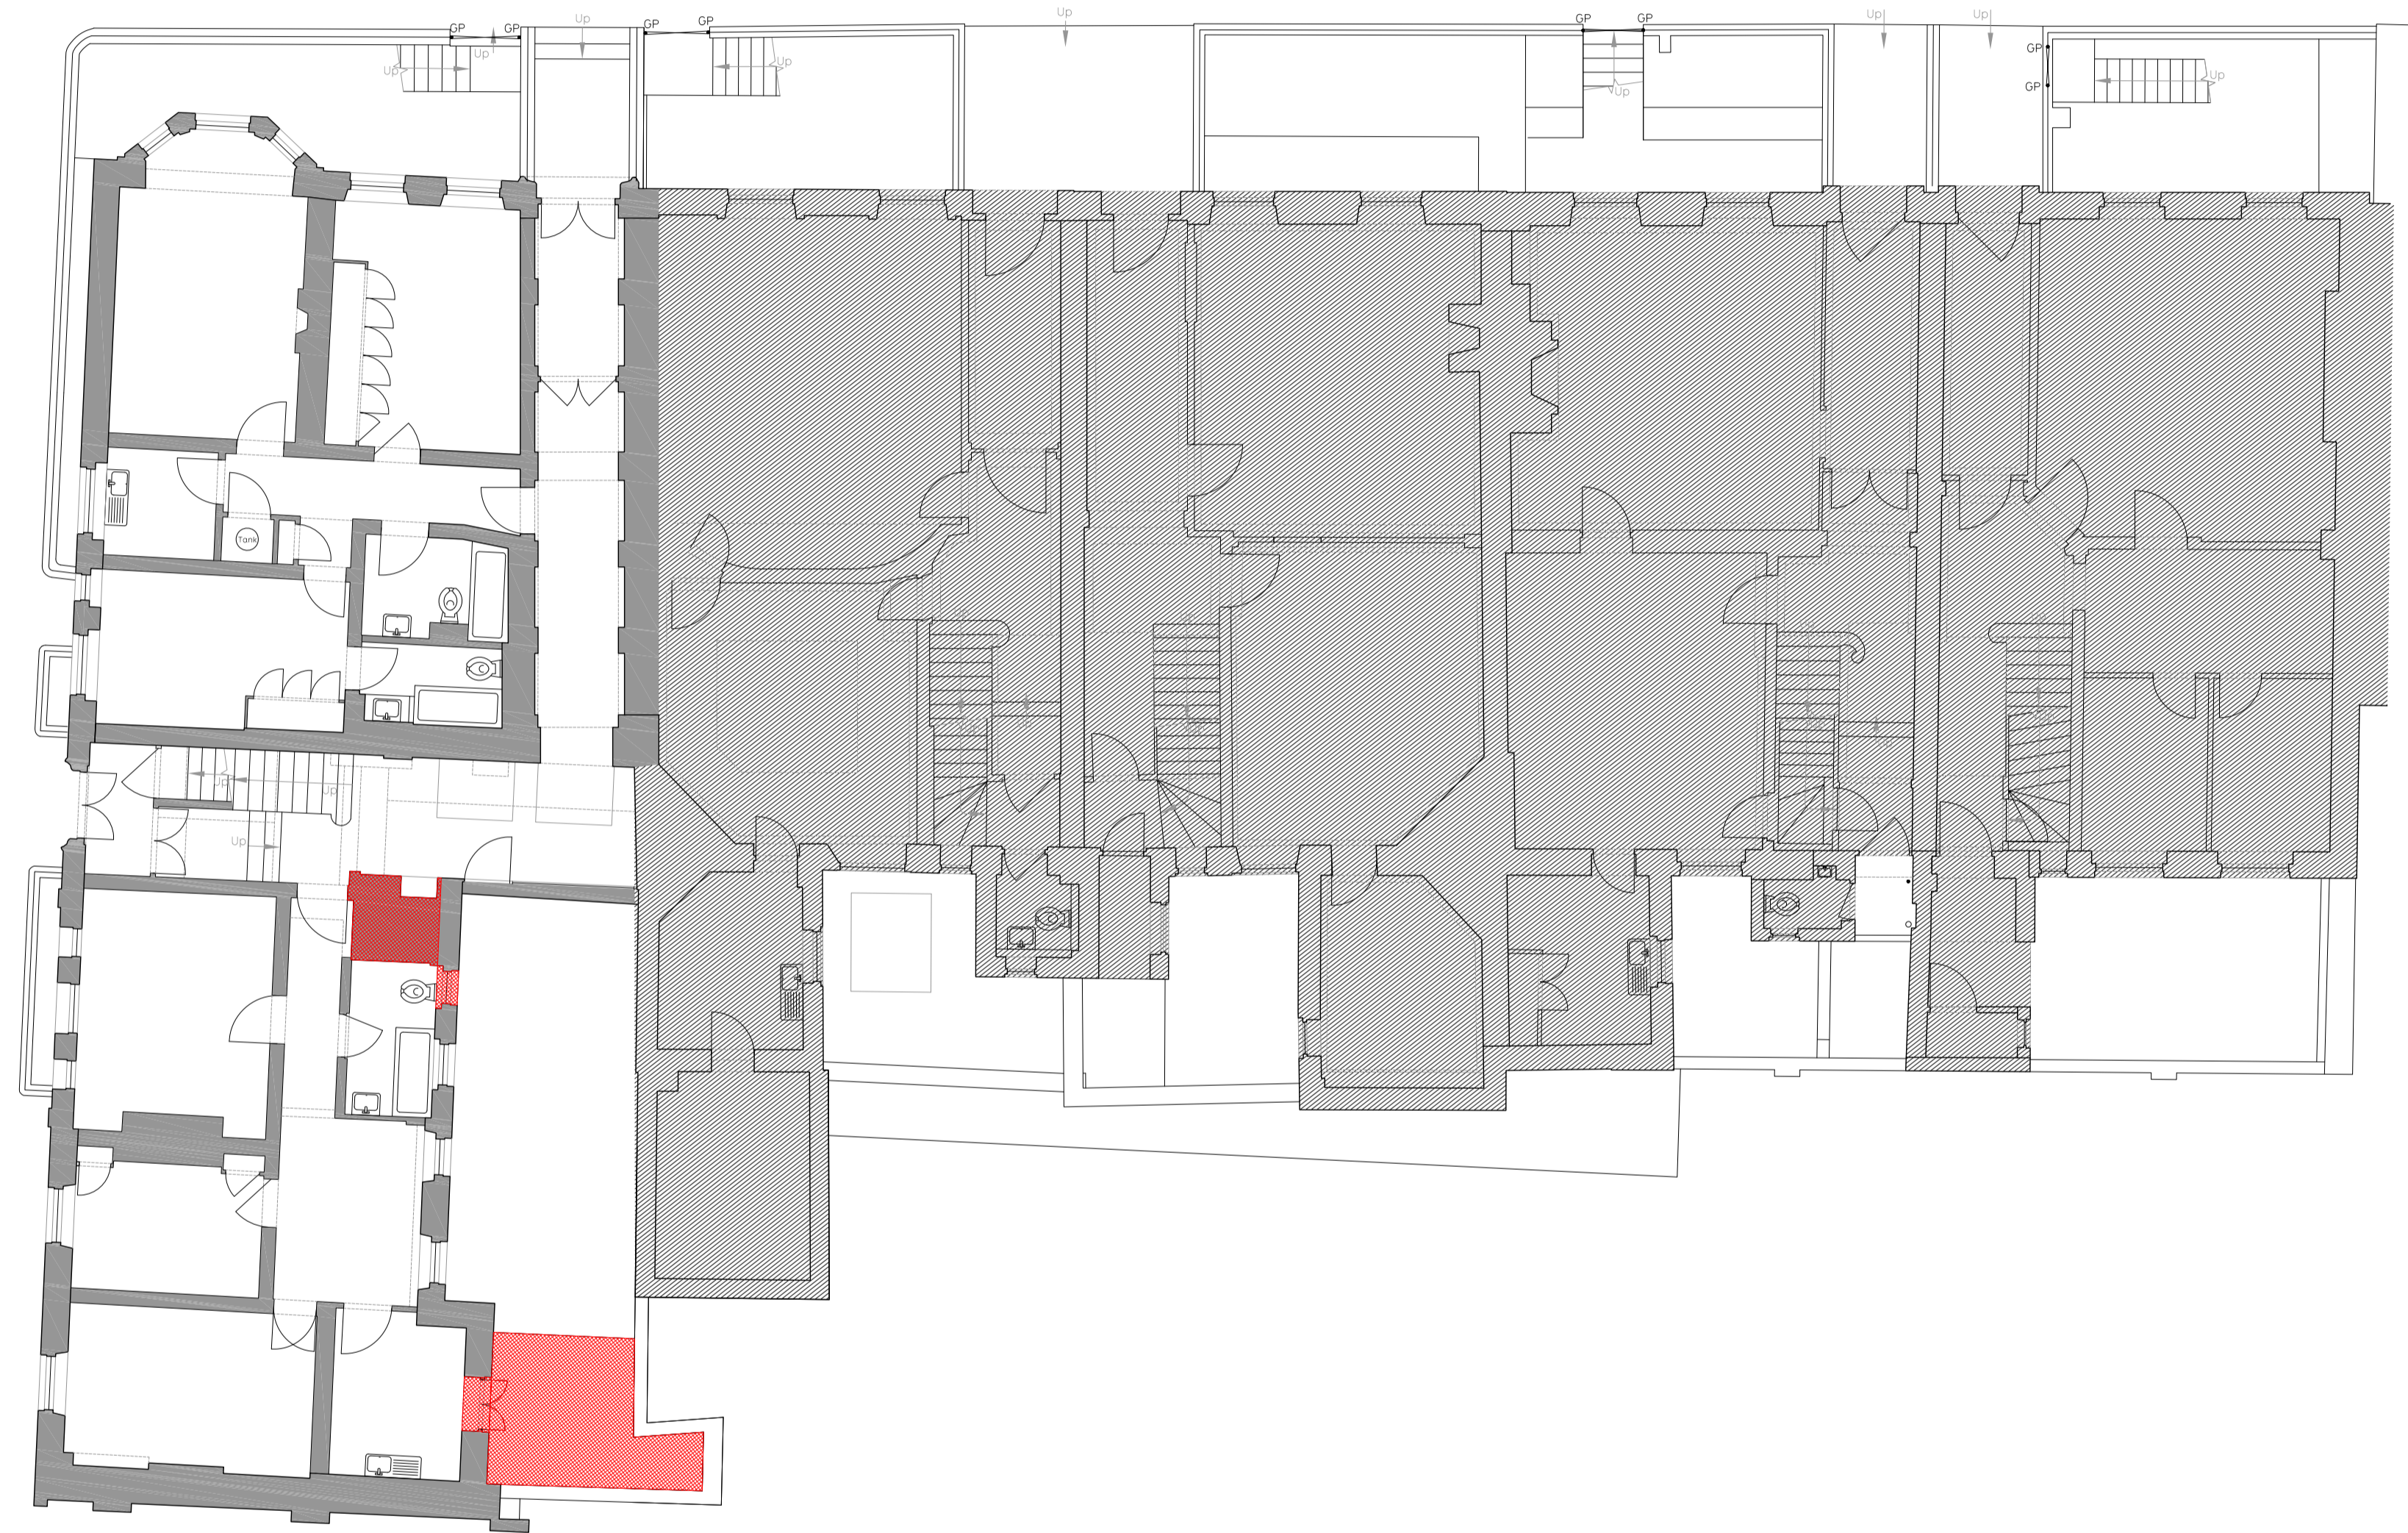

1 Existing Ground Floor
051 SCALE 1:100

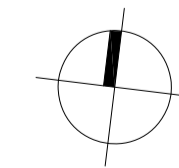 

Revisions No	Date	By
A	21-Dec-2015	CM
B	24-May-2017	CM
C	02-Jun-2017	CM

Client
13-17 Red Lion Square LLP

Stage
Planning

 HWO Architects
407-8 ScreenWorks
22 Highbury Grove
London N5 2ER
T +44 (0)20 7566 0006
E info@hwo-architects.com

Job title
**13 Red Lion Square
London, WC1R 4QH**

Drawing title
**Demolition Plans
Ground Floor**

Created by	Checked by	Scale	Date
IA	NK	1:100@ A1	02-NOV-2015

Job	Stage	Drawing	Revision
432	- S2 -	051	C

ALL DIMENSIONS, SETTING OUT INFORMATION AND LEVELS MUST BE CHECKED ON SITE BEFORE ANY MATERIALS ARE ORDERED OR WORK COMMENCES ON SITE. COPYRIGHT HWO LTD.



NOTES

KEY:

 To be demolished



1 Existing First Floor
052 SCALE 1:100

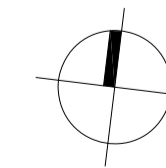 

Revisions No	Date	By
A	21-Dec-2015	CM
B	24-May-2017	CM
C	02-Jun-2017	CM

Client
13-17 Red Lion Square LLP

Stage
Planning

 HWO Architects
407-8 ScreenWorks
22 Highbury Grove
London N5 2ER
T +44 (0)20 7566 0006
E info@hwo-architects.com

Job title
**13 Red Lion Square
London, WC1R 4QH**

Drawing title
**Demolition Plans
First Floor**

Created by	Checked by	Scale	Date
IA	NK	1:100@ A1	02-NOV-2015


Job	Stage	Drawing	Revision
432	- S2 -	052	C

ALL DIMENSIONS, SETTING OUT INFORMATION AND LEVELS MUST BE CHECKED ON SITE BEFORE ANY MATERIALS ARE ORDERED OR WORK COMMENCES ON SITE. COPYRIGHT HWO LTD.



NOTES

KEY:

 To be demolished

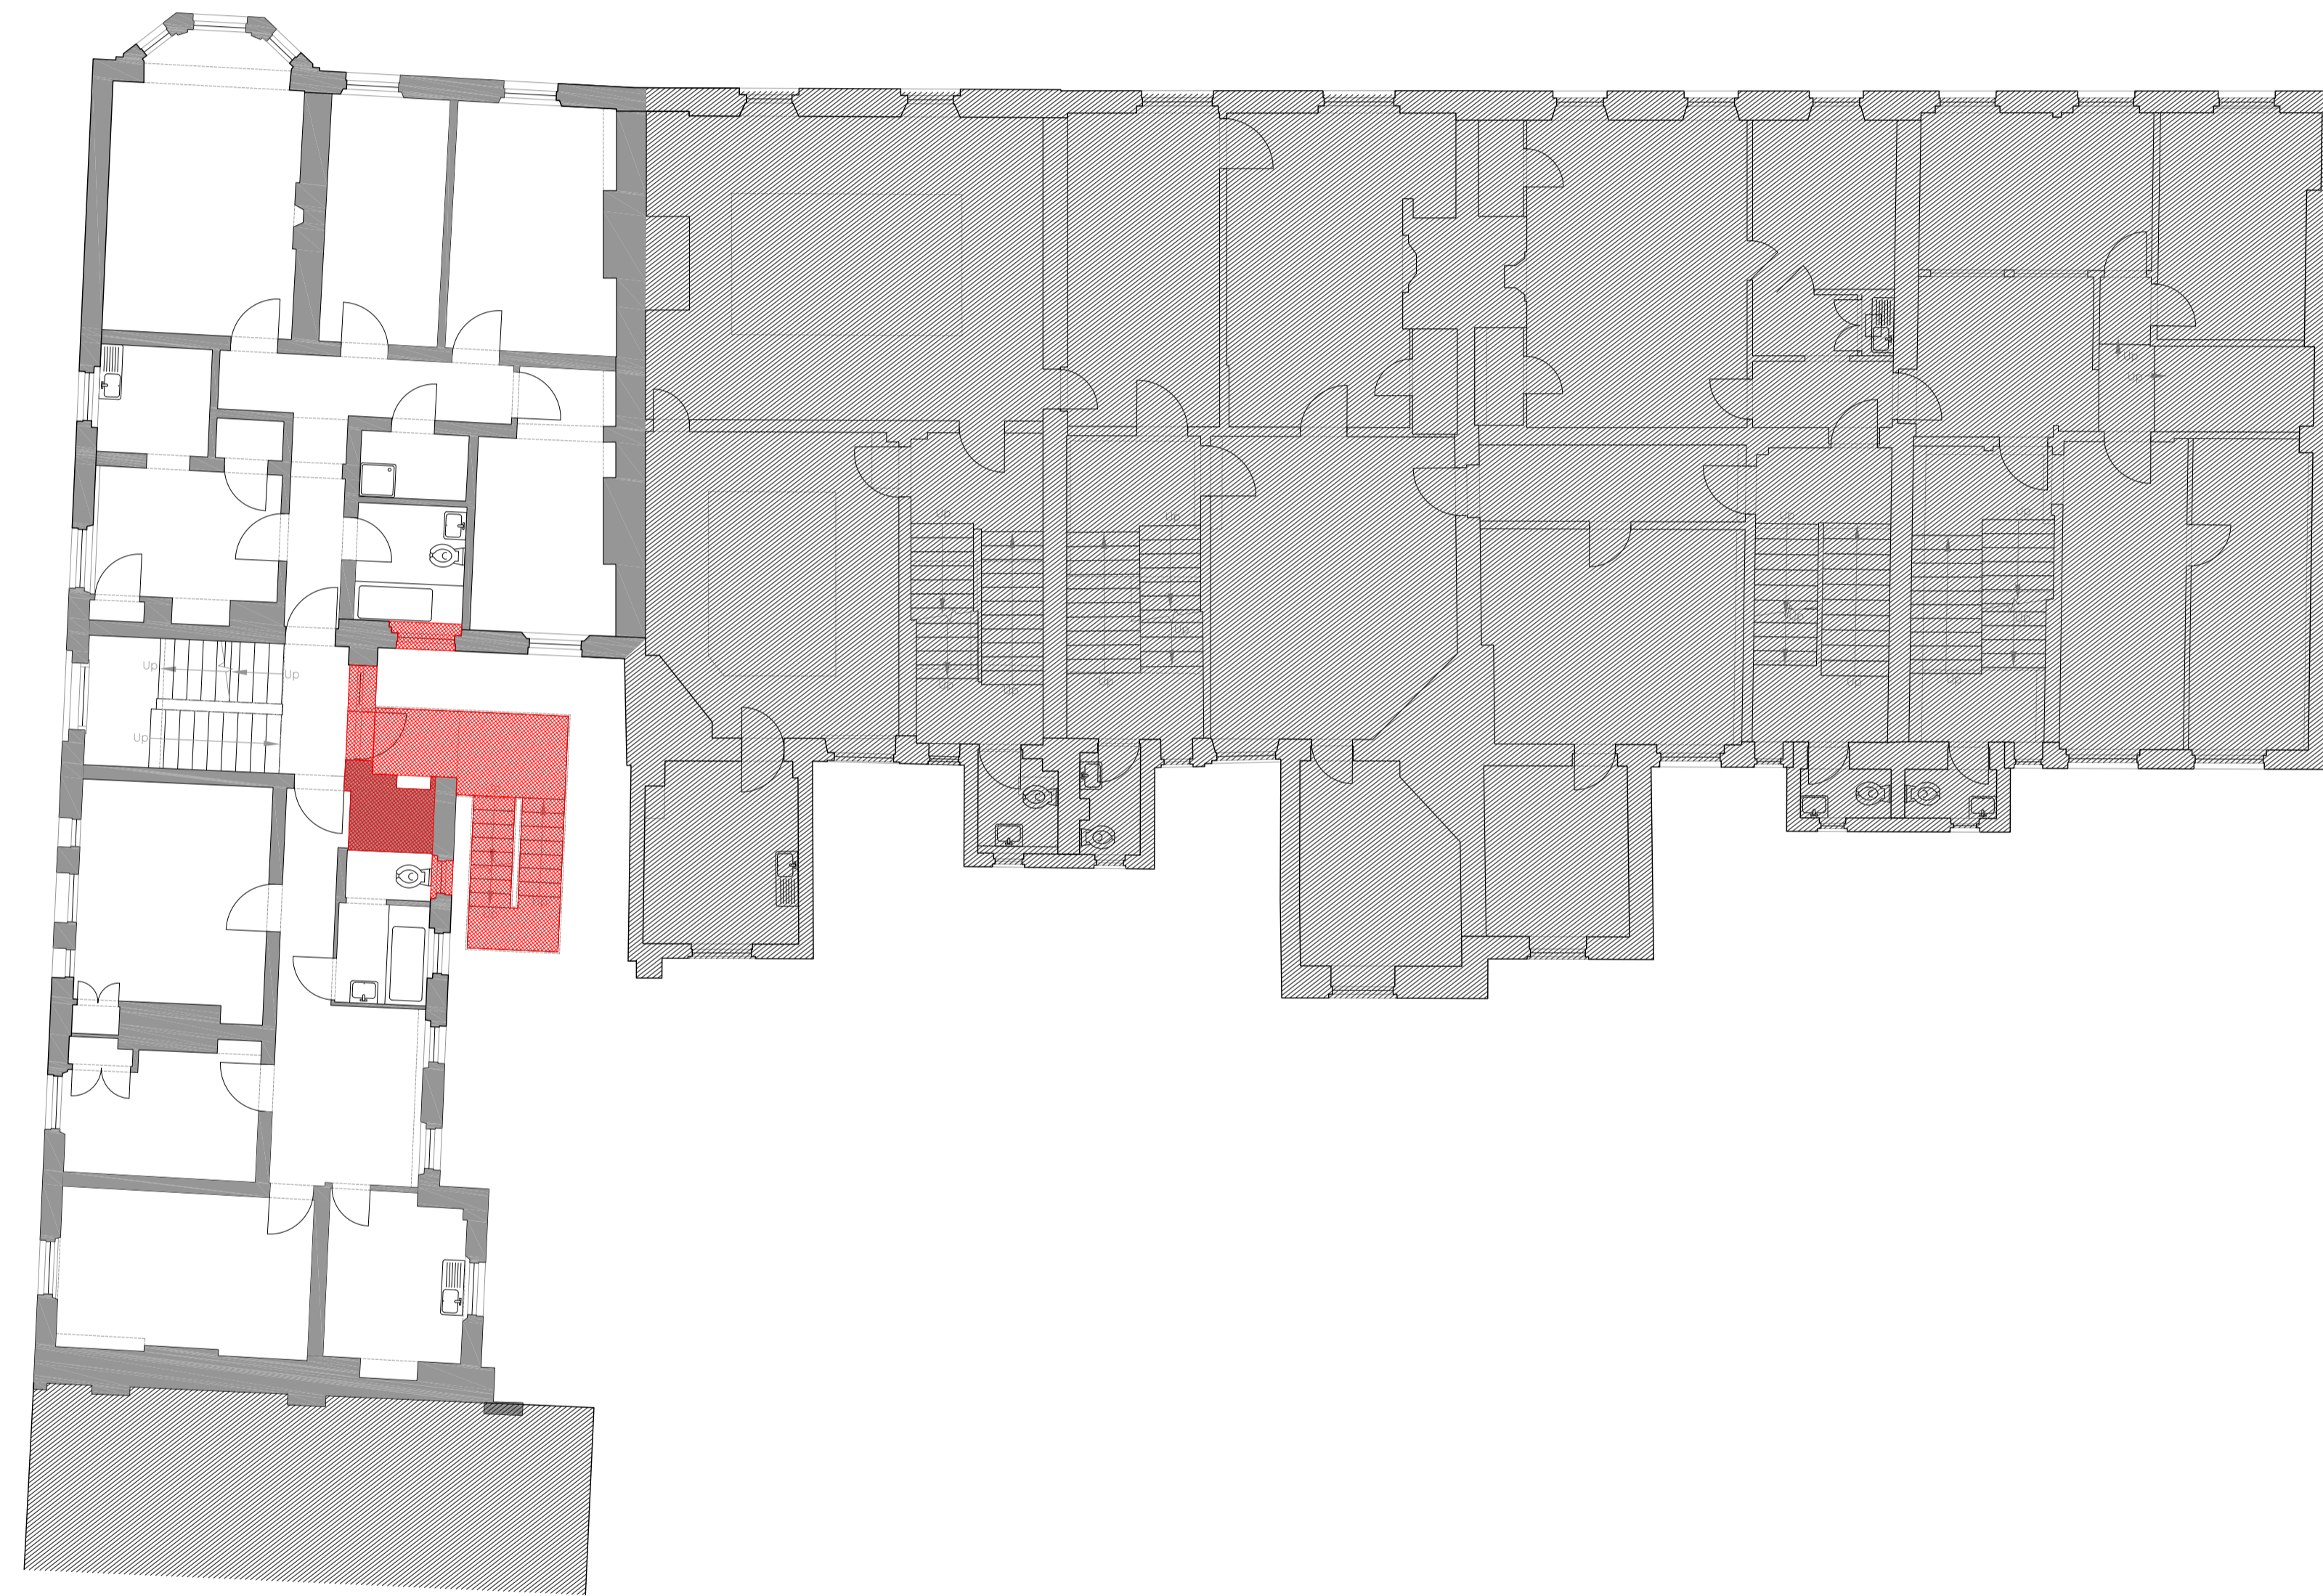

1 Existing Second Floor
053 SCALE 1:100

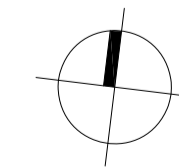 

Revisions No	Date	By
A	21-Dec-2015	CM
B	24-May-2017	CM
C	02-Jun-2017	CM

Client
13-17 Red Lion Square LLP

Stage
Planning

 HWO Architects
407-8 ScreenWorks
22 Highbury Grove
London N5 2ER
T +44 (0)20 7566 0006
E info@hwo-architects.com

Job title
**13 Red Lion Square
London, WC1R 4QH**

Drawing title
**Demolition Plans
Second Floor**

Created by	Checked by	Scale	Date
IA	NK	1:100@ A1	02-NOV-2015

Job	Stage	Drawing	Revision
432	- S2 -	053	C