


LOCATION PLAN SCALE 1/1,000

ALL DIMENSIONS, SETTING-OUT INFORMATION AND LEVELS MUST BE CHECKED ON SITE BEFORE ANY MATERIALS ARE ORDERED OR WORK COMMENCES ON SITE. COPYRIGHT HWO LTD.

NOTES

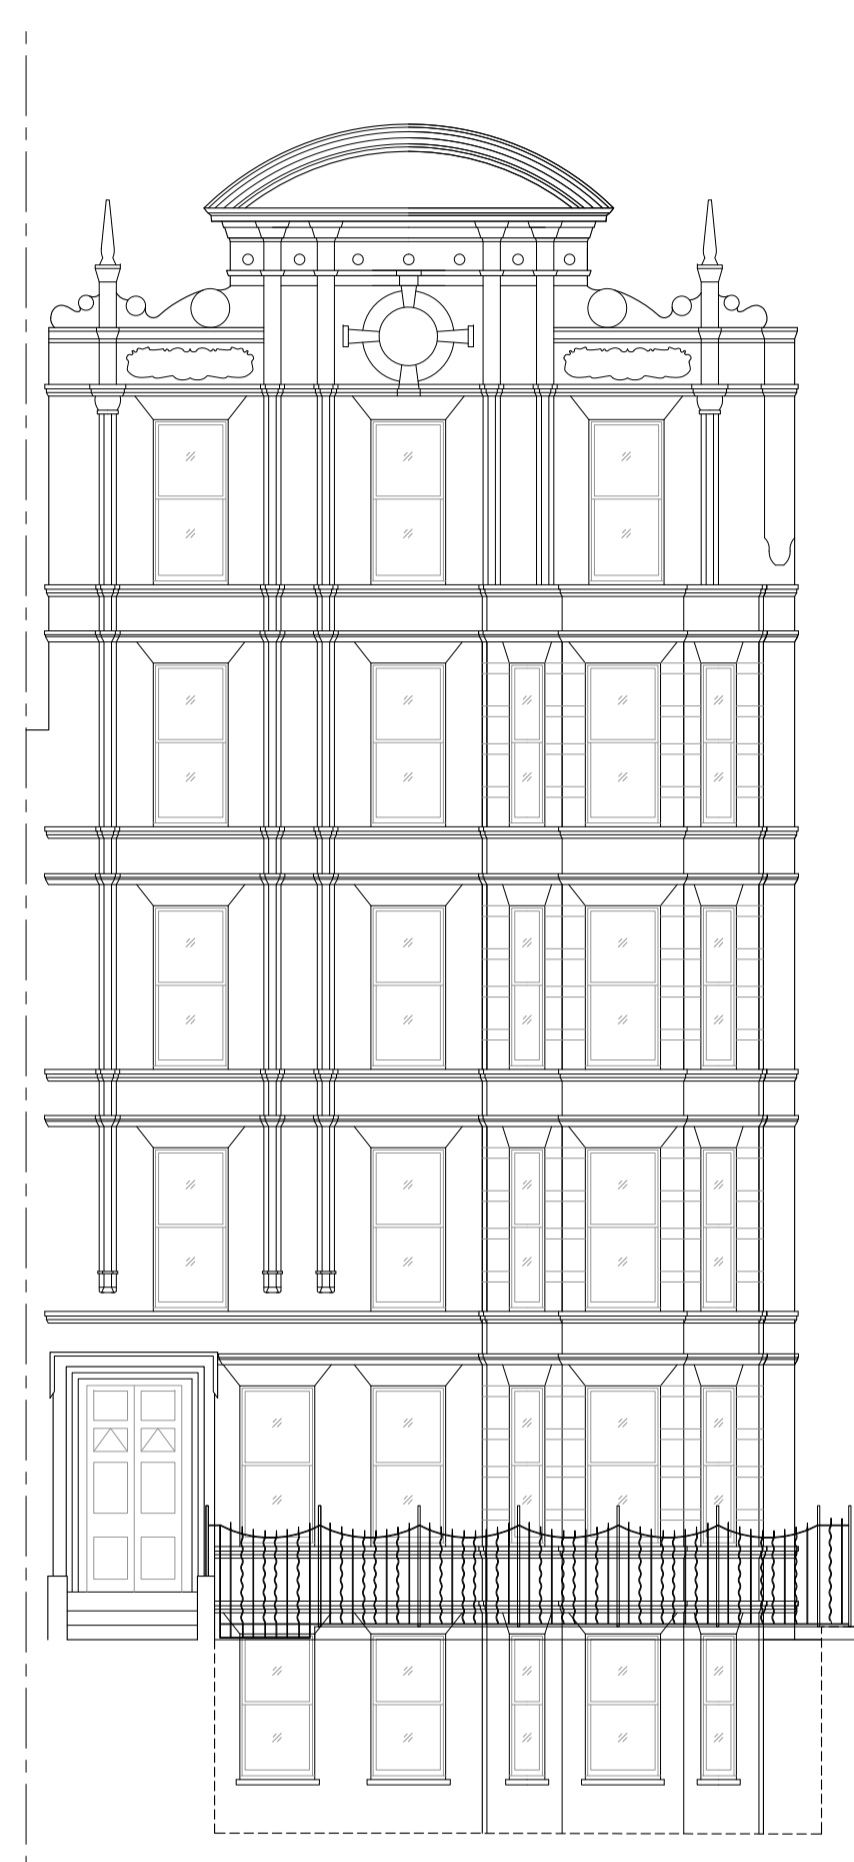

Existing courtyard wall Roof line of existing extension

1 Existing Elevation AA (Red Lion Square)  
030 SCALE 1:100

2 Existing Elevation BB (Dane Street)  
030 SCALE 1:100

3 Existing Rear Elevation CC  
030 SCALE 1:100

4 Existing Rear Elevation DD  
030 SCALE 1:100

Revisions No	Date	By
A	20-Jan-2016	CM
B	27-July-2017	JC

Client  
13 Red Lion Square LLP

Stage  
Planning



Job title  
13 Red Lion Square  
London, WC1R 4QH

Drawing title  
Existing Elevations

Created by	Checked by	Scale	Date
IA	NK	1:100@ A1	12-NOV-2015
Job	Stage	Drawing	Revision
432	- S2 -	030	B

