


LOCATION PLAN SCALE 1/1,000

ALL DIMENSIONS, SETTING-OUT INFORMATION AND LEVELS MUST BE CHECKED ON SITE BEFORE ANY MATERIALS ARE ORDERED OR WORK COMMENCES ON SITE. COPYRIGHT HWO LTD.

NOTES

N.B. Extension to be built independently from the neighboring structure.

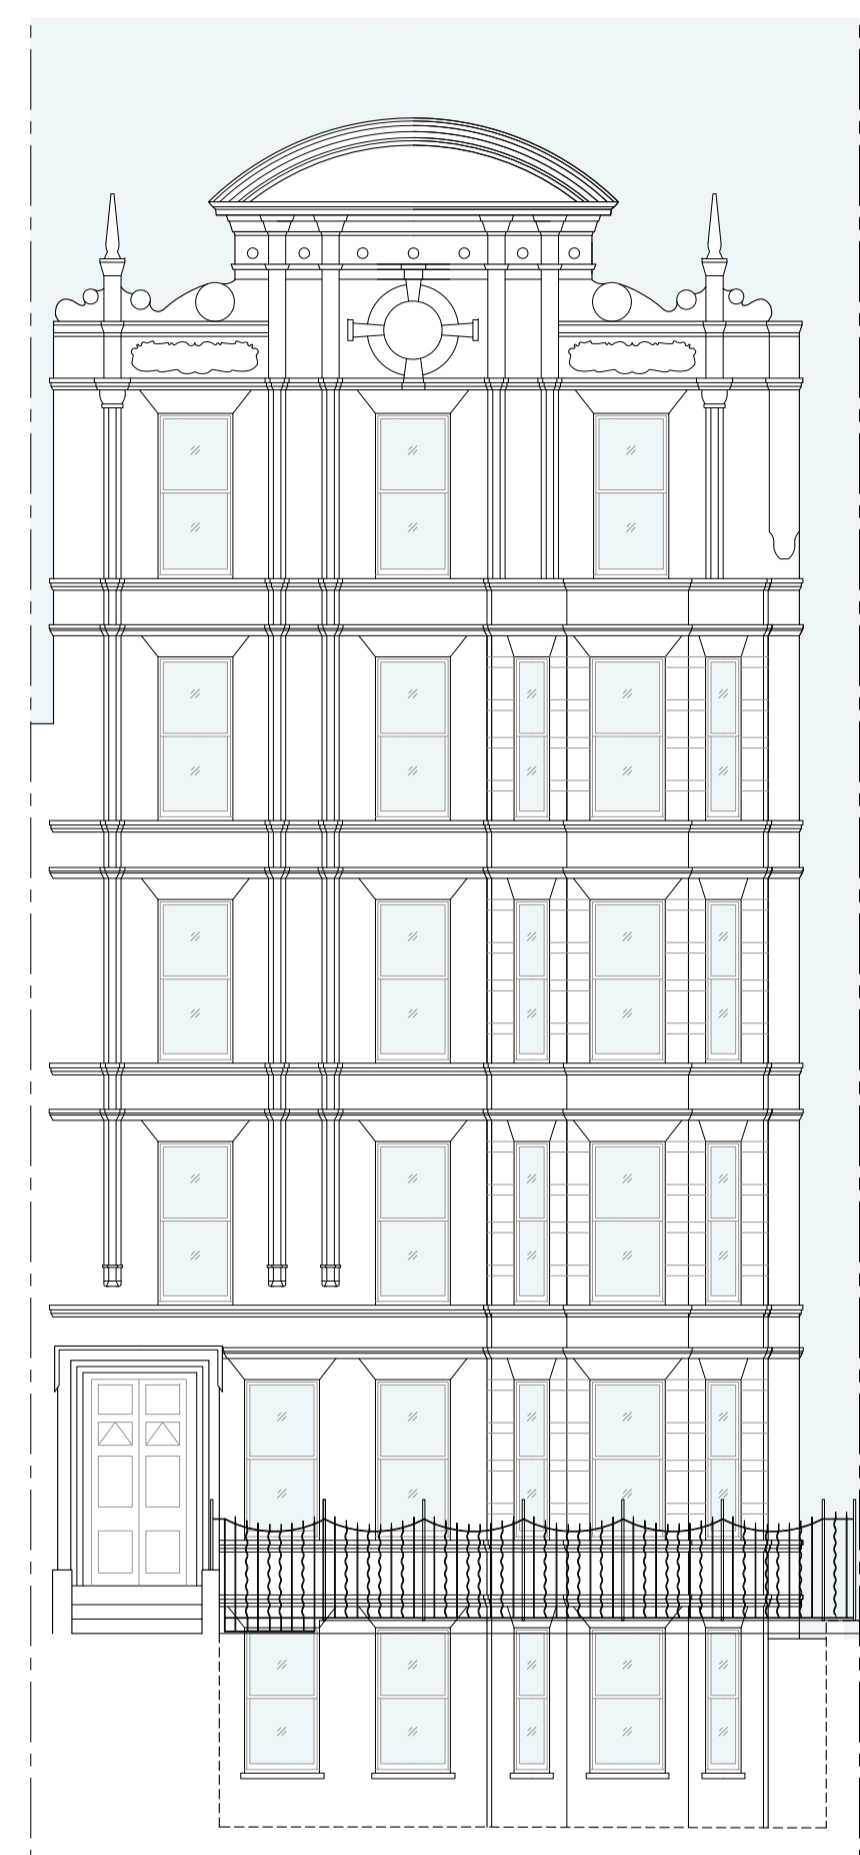

Generally existing roof to be repaired & overhauled

Lift overrun within roof

Proposed New Roof to match Existing

Downpipes to be cast iron

Proposed wall bricks to match existing

Proposed wall bricks to match existing

Proposed painted timber doors to match existing

Existing courtyard wall

Proposed painted timber windows to match existing

Roof line of proposed extension

1 Prop. Elevation AA (Red Lion Square) SCALE 1:100

2 Prop. Elevation BB (Dane Street) SCALE 1:100

3 Prop. Rear Elevation CC SCALE 1:100

4 Prop. Rear Elevation DD SCALE 1:100

Revisions No		Date	By
A	General Revision	27-Nov-2015	IA
B	General Revision	04-Dec-2015	IA
C	General Amendments	16-Dec-2015	IA
D	Roof Revision	20-Jan-2016	CM
E	New Planning Application	24-May-2017	CM
F	Window Revision	30-May-2017	CM
G	Wall & Roof Notes	27-July-2017	JC

Client  
13-17 Red Lion Square LLP

Stage  
Planning

**HWO** Architects  
407-8 ScreenWorks  
22 Highbury Grove  
London N5 2ER  
T +44 (0)20 7566 0006  
E info@hwo-architects.com

Job title  
13 Red Lion Square  
London, WC1R 4QH

Drawing title  
Proposed Elevations

Created by	Checked by	Scale	Date
IA	NK	1:100 @ A1	12-NOV-2015
Job	Stage	Drawing	Revision
432	- S2 -	300	G

