


Notes

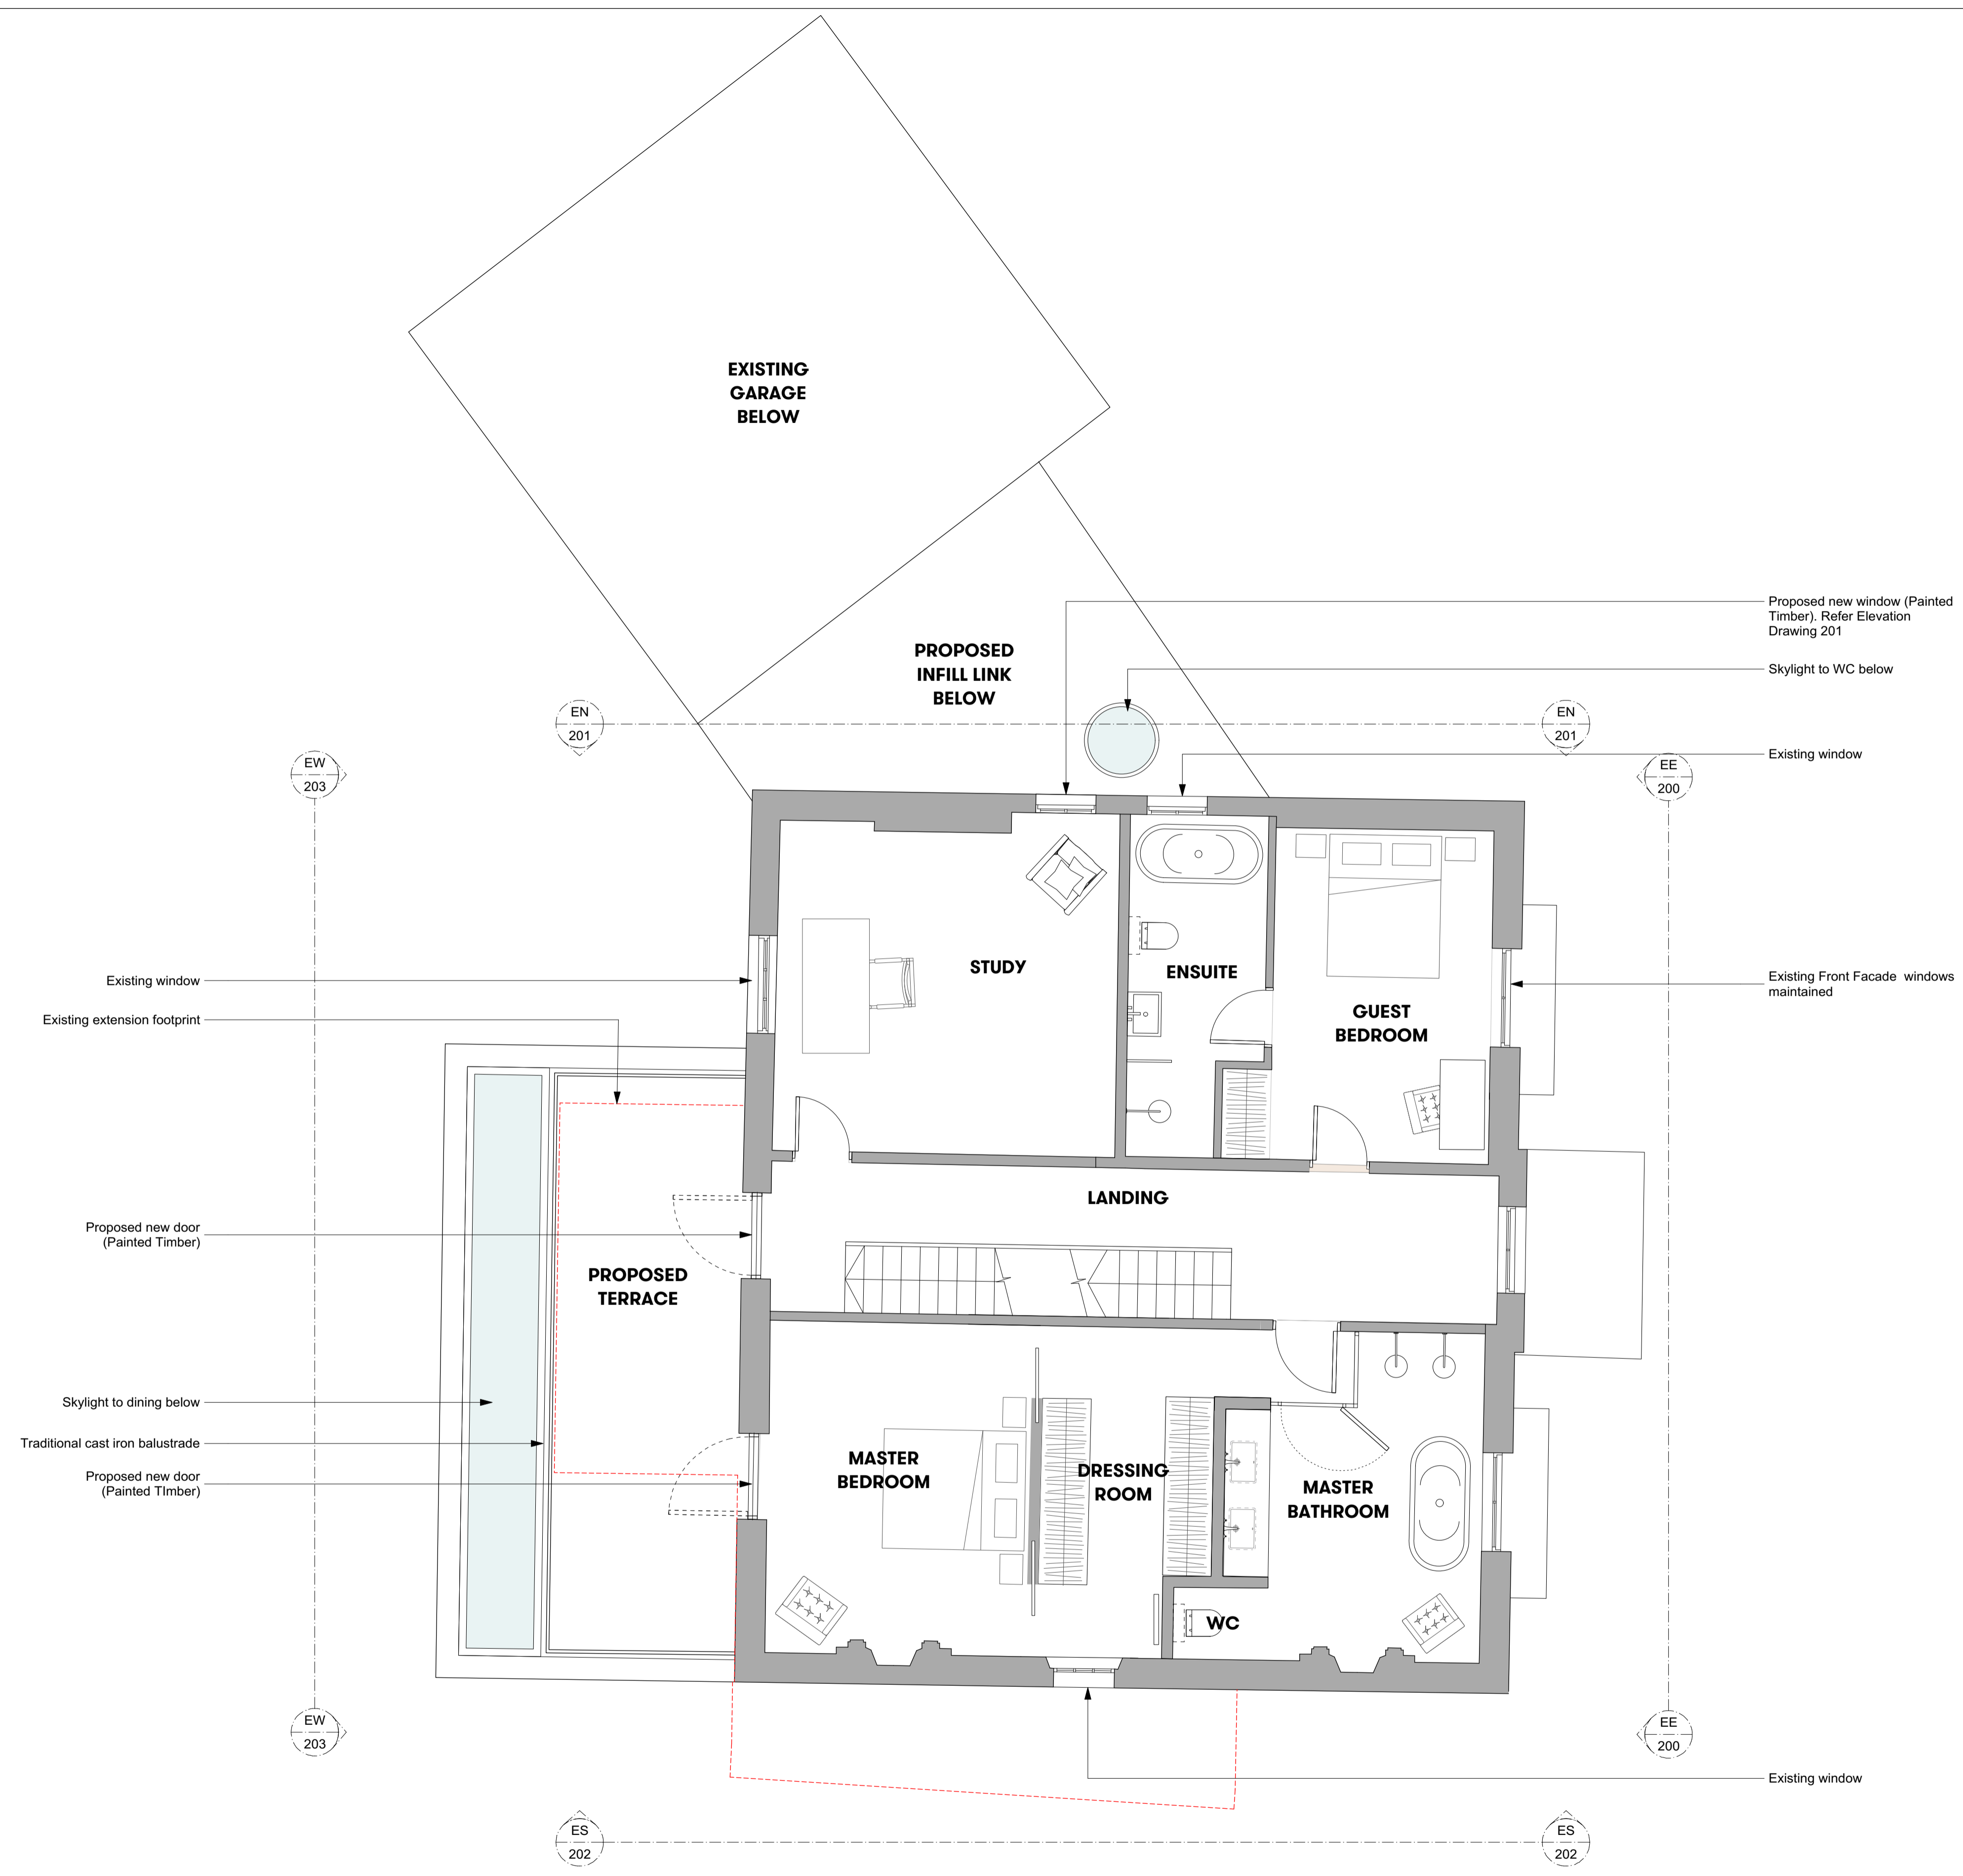

- P3 16/8/17 Issued For Planning
- P2 19/4/17 Issued For Planning
- P1 12/4/17 Issued For Planning

Project

**1 Boscastle Road**

Client

**Laila Hegarty**

Drawing Title

**Proposed First Floor Plan**

Scale	Date Created
-------	--------------

**1:50@A1 1:100@A3 12.01.17**

Drawing Number

**17000-P-103**

Revision	Revision Date
----------	---------------

**P3 16.08.17**

Drawn By

**KH**

Checked By

**JL**

Do not scale from drawing, all dimensions to be checked on site. Report omissions and discrepancies to the architect immediately



**Michaelis Boyd Associates**

108 Palace Gardens Terrace  
London W8 4RT

44 20 7221 1237

hello@michaelisboyd.com

michaelisboyd.com

