



128-130 GRAFTON ROAD


KENTISH TOWN, LONDON

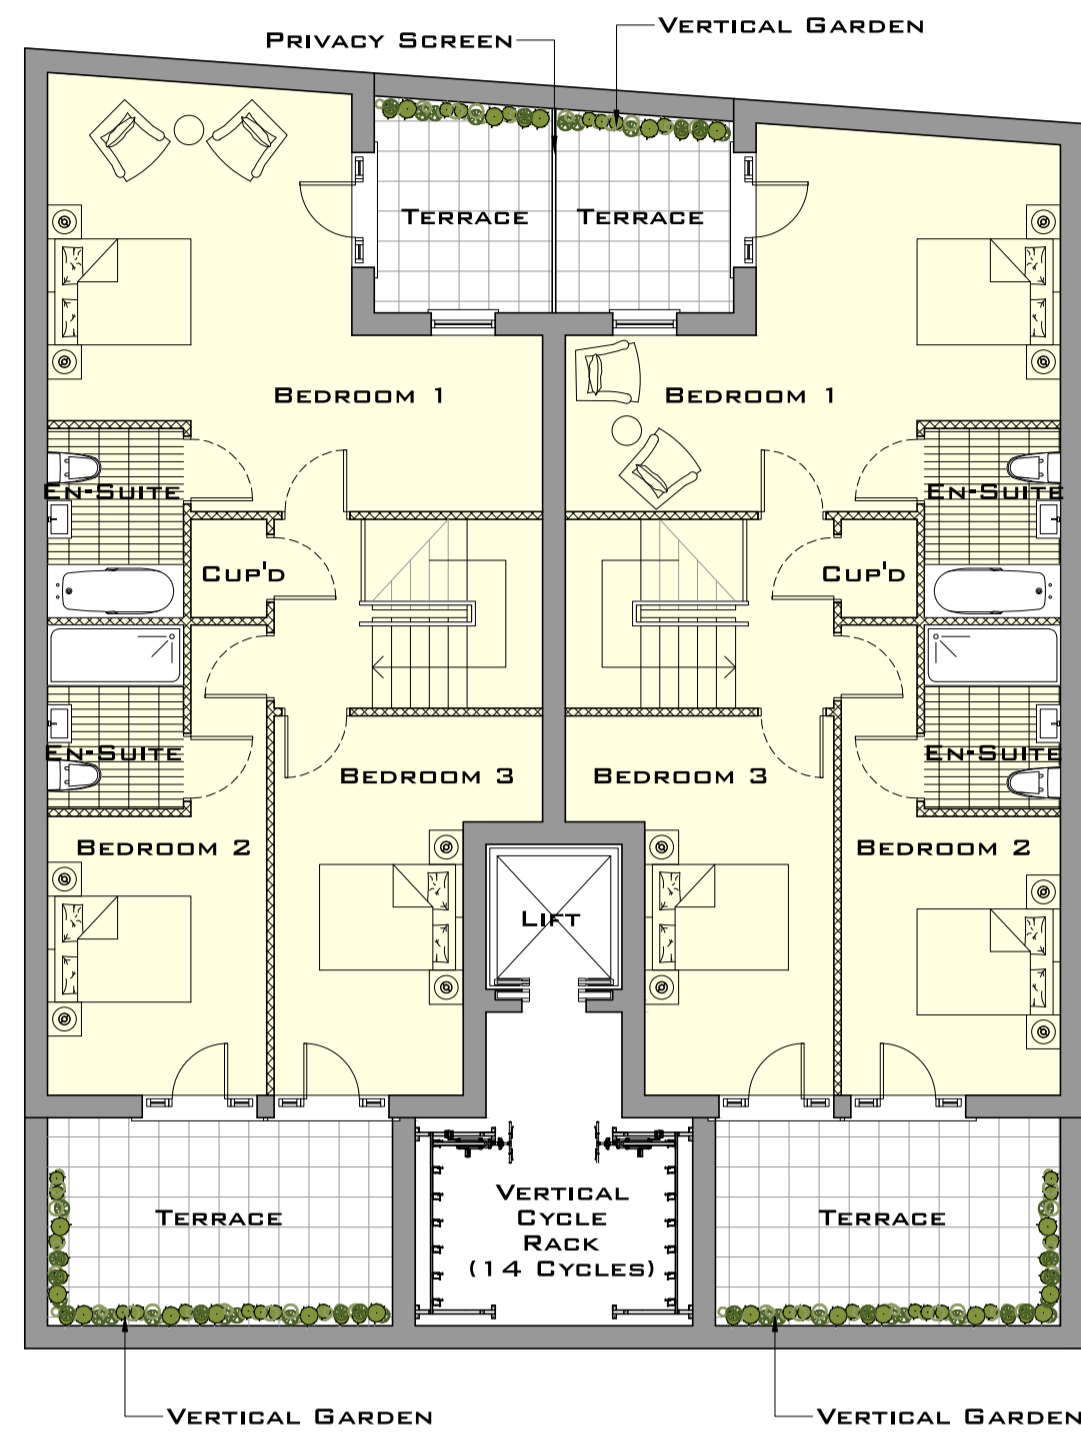


1 Proposed Basement Floor Plan Scale: 1:100

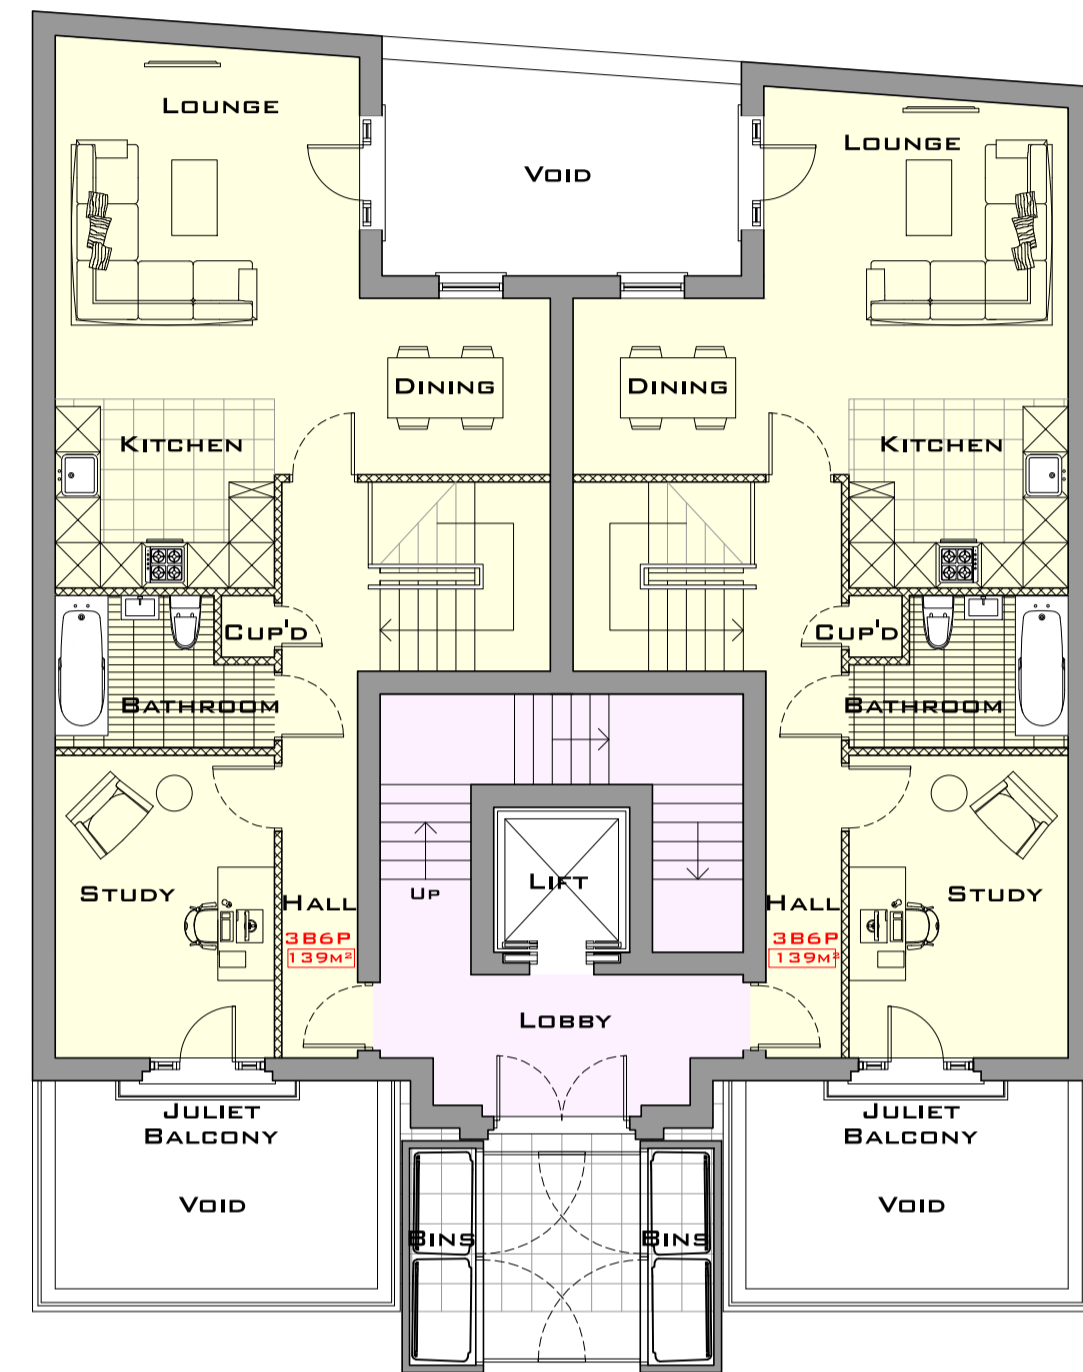


2 Proposed Ground Floor Plan Scale: 1:100

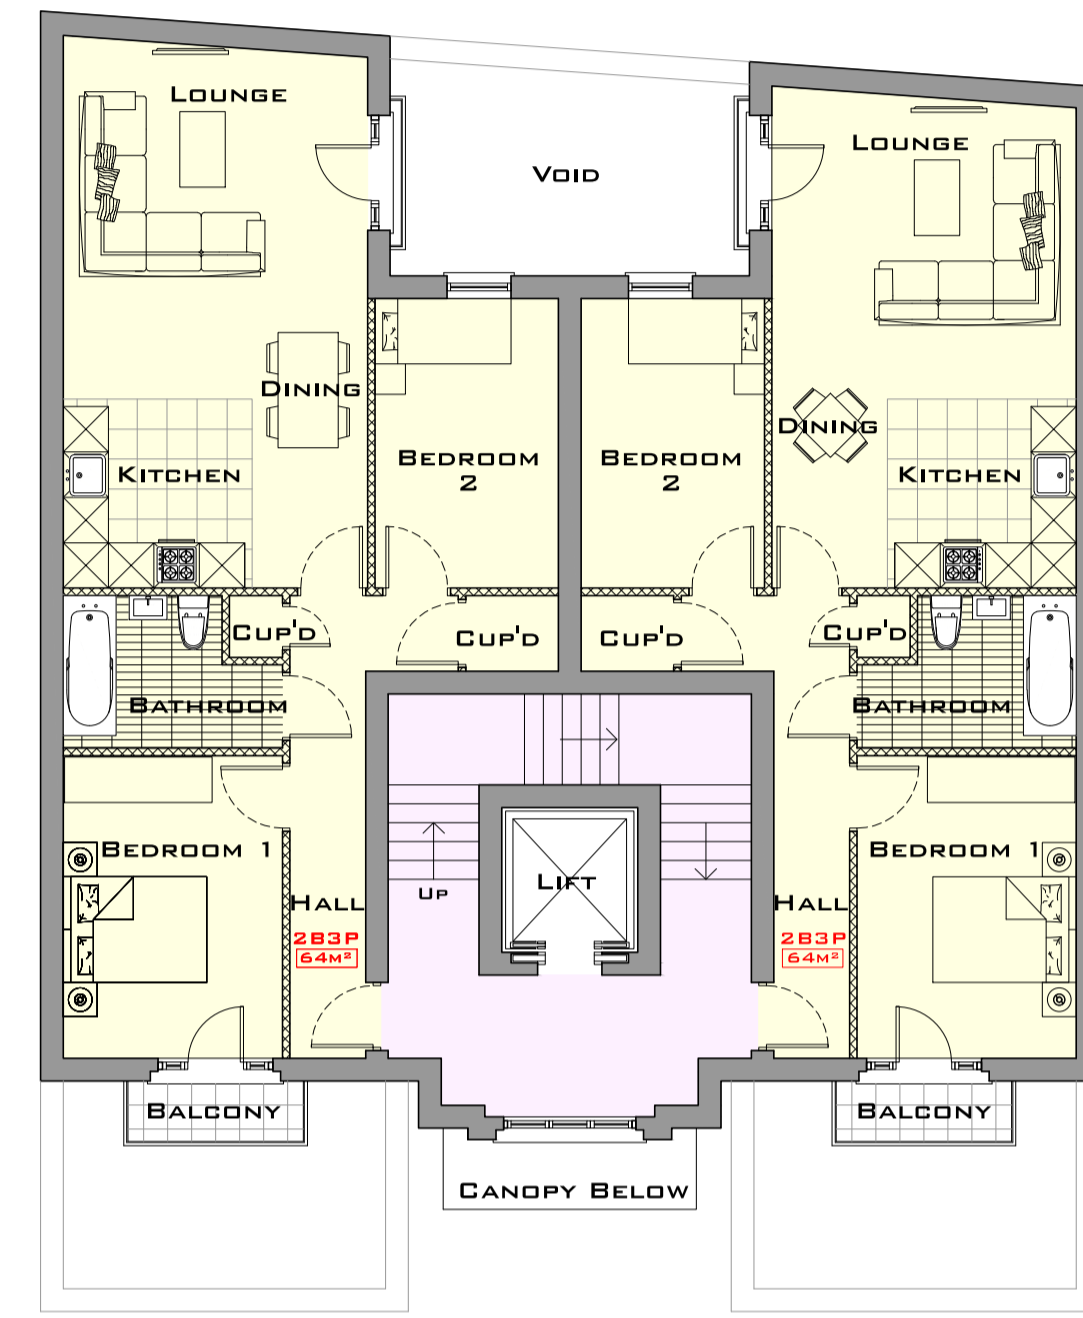


3 Proposed First Floor Plan Scale: 1:100

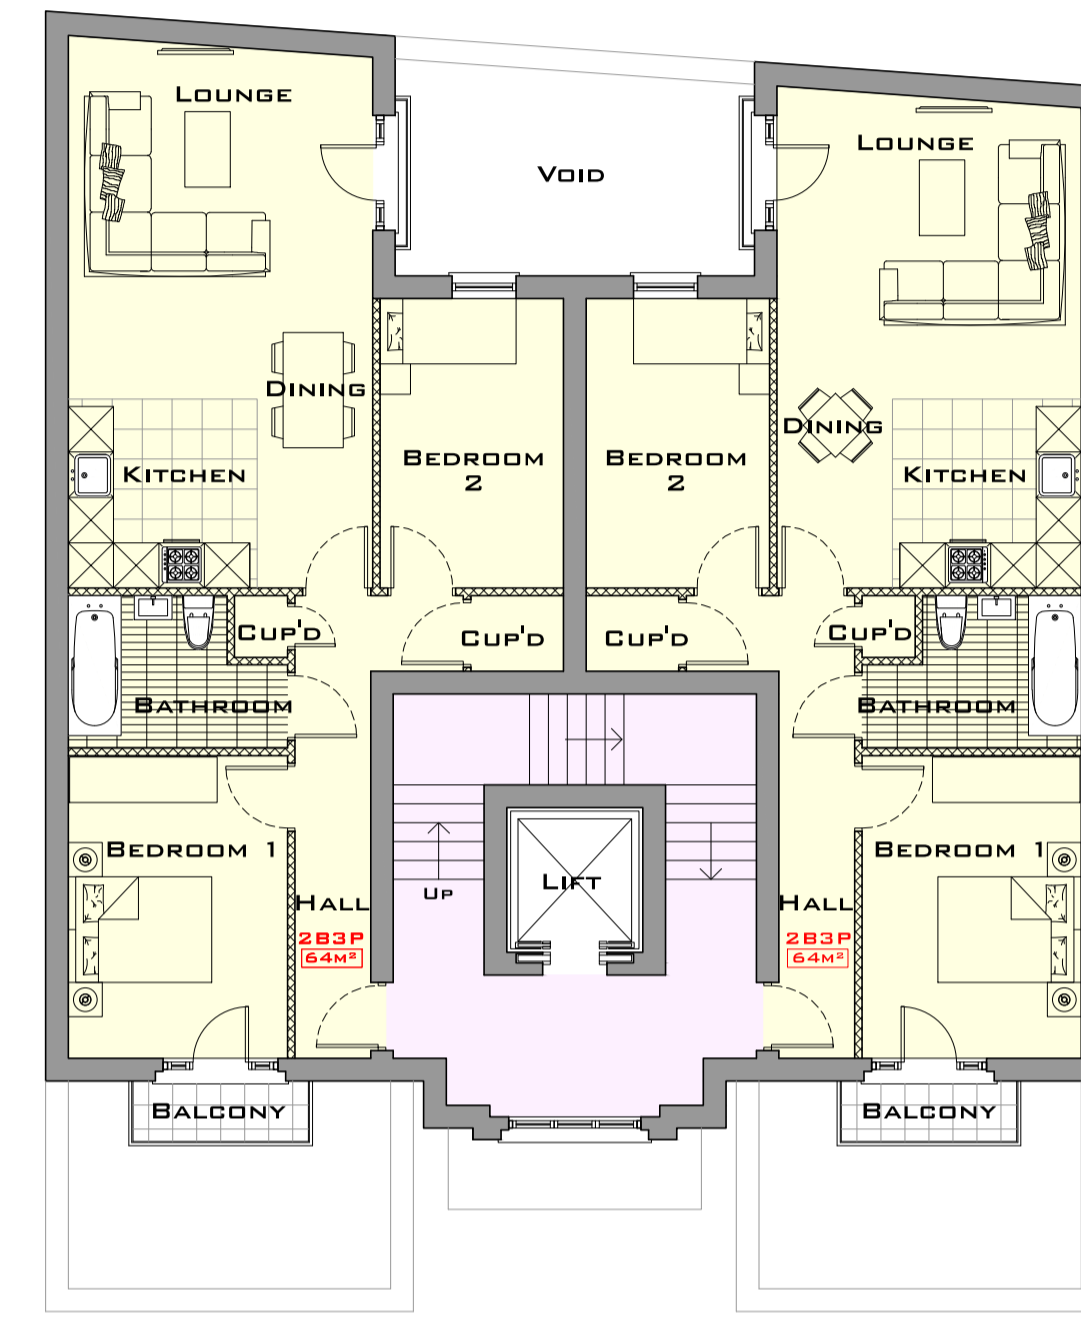


4 Proposed Second Floor Plan Scale: 1:100

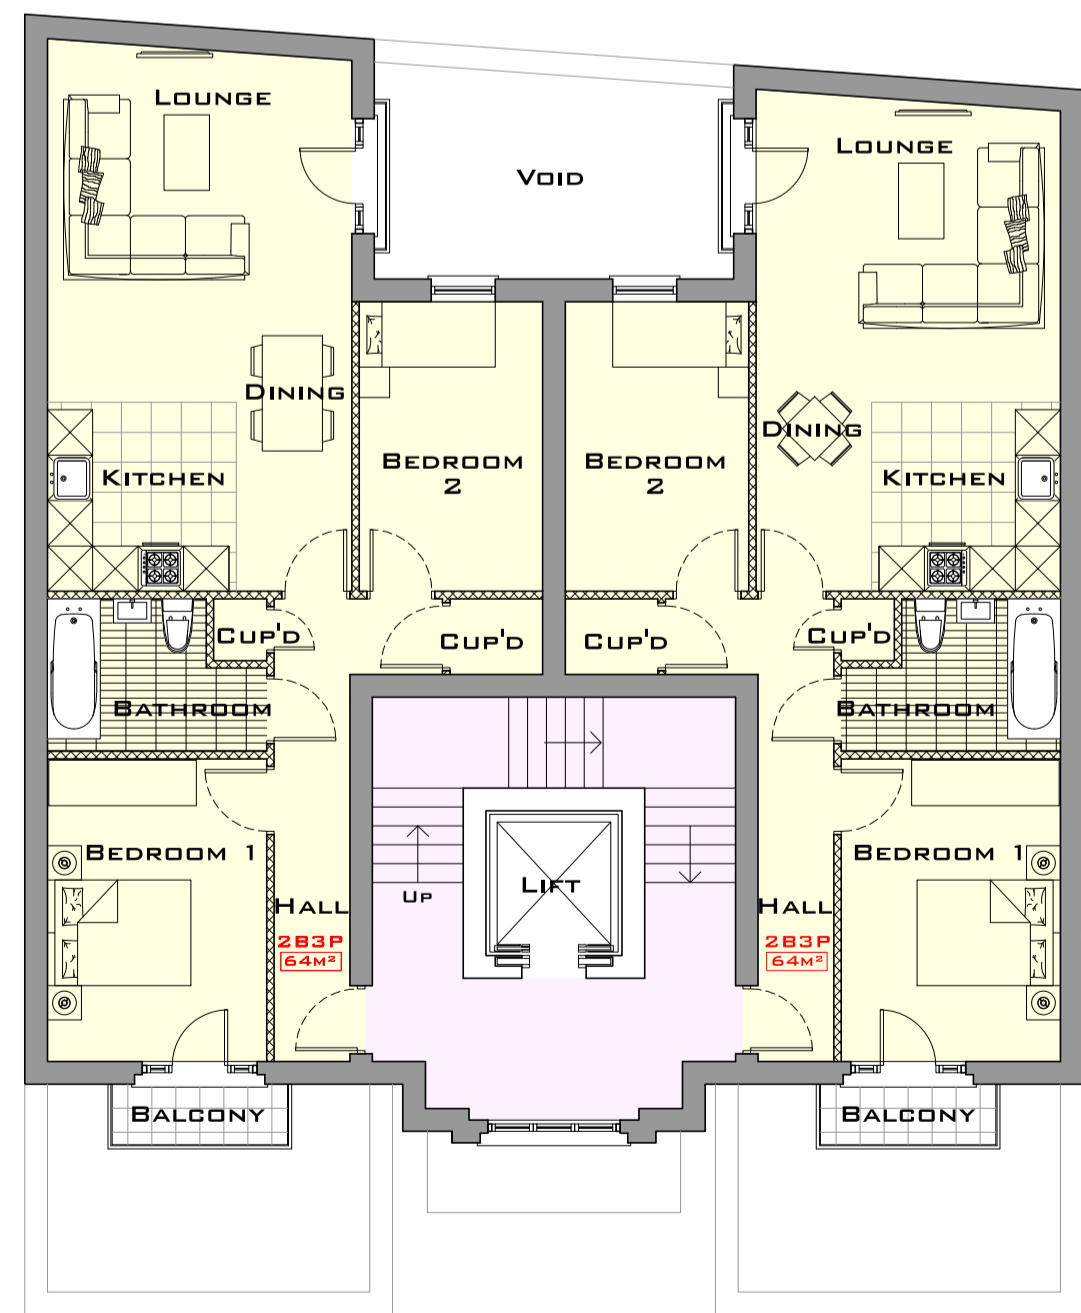

5 Proposed Third Floor Plan Scale: 1:100

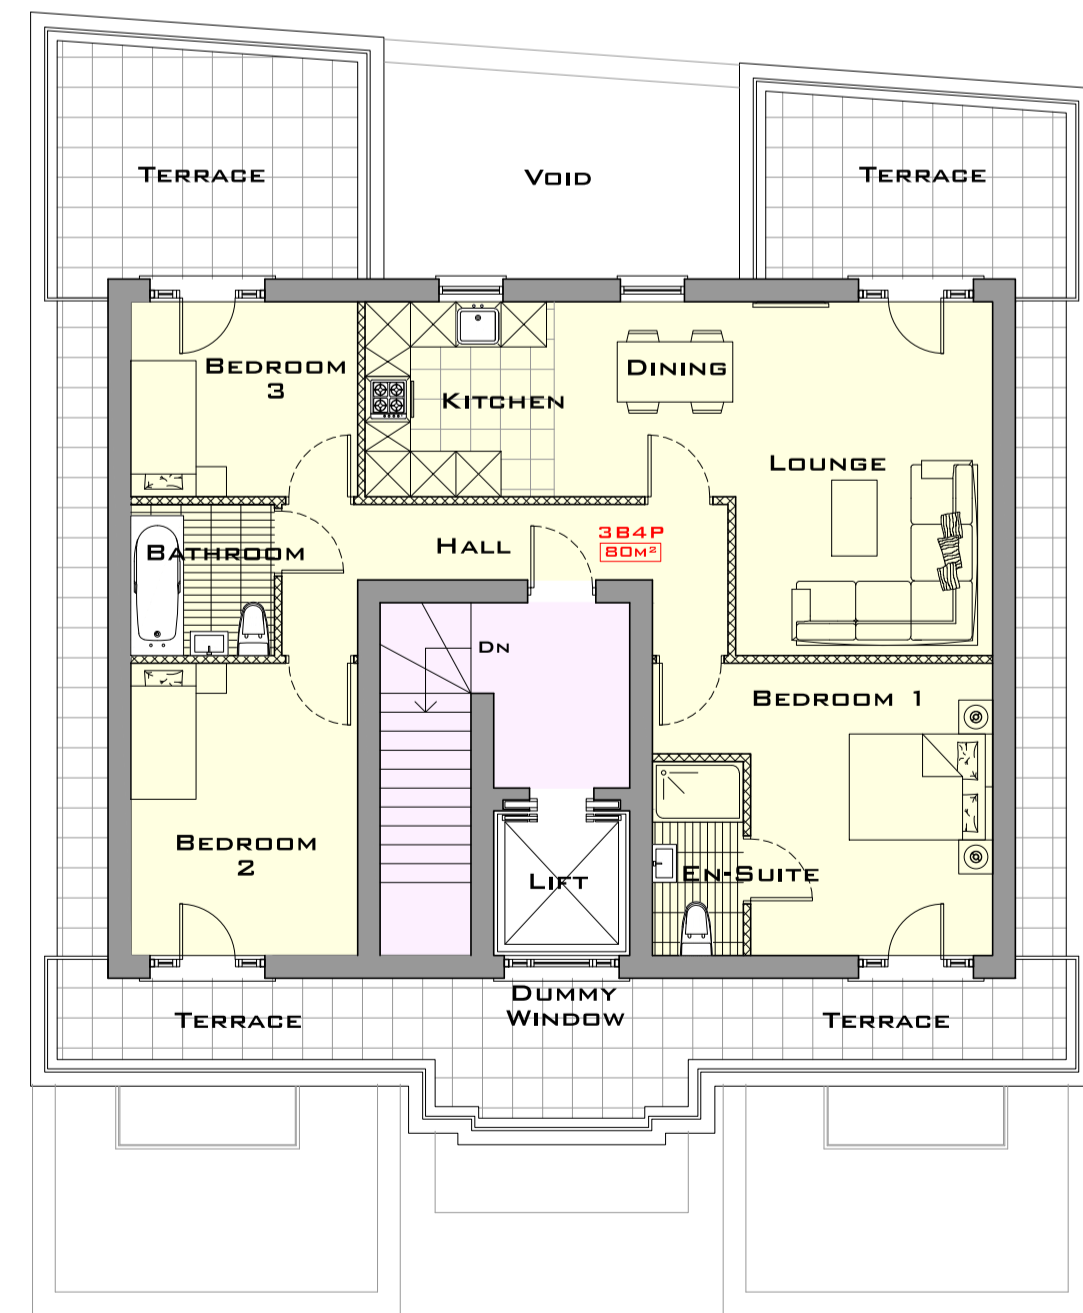

6 Proposed Penthouse Floor Plan Scale: 1:100

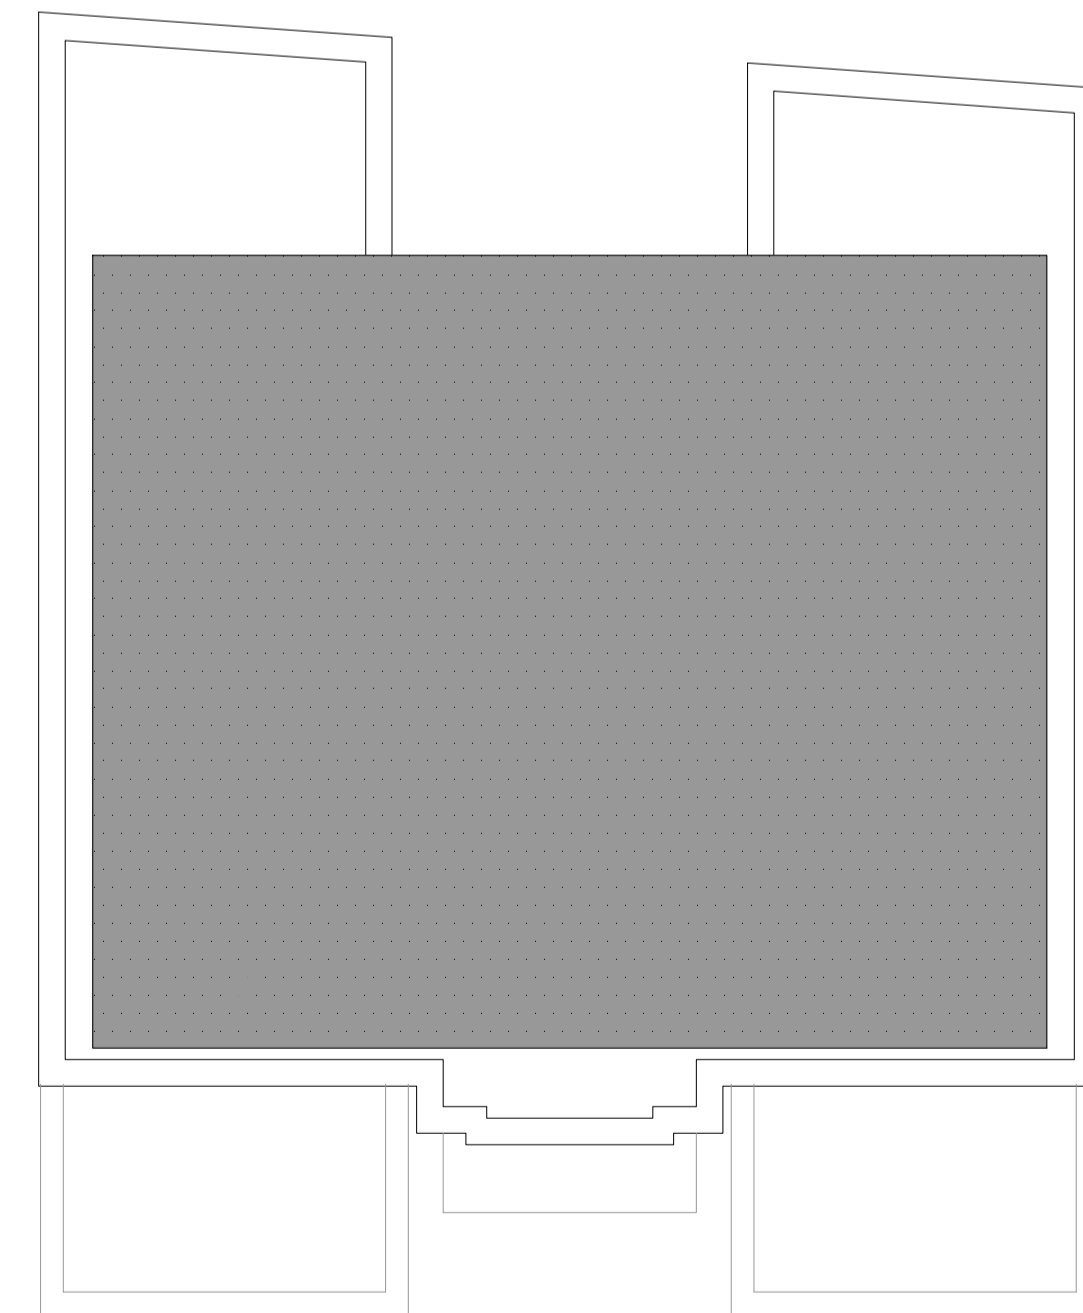

7 Proposed Roof Plan Scale: 1:100

scale 1:100
0 1 2 3 4 5 6 7 8 9 10 [m]

Project 128-130 GRAFTON ROAD, KENTISH TOWN	Drawing number: 06
Date 25.07.2017	PROPOSED PLANS
Scale 1:100 © A1	