




Scale 1:50 @ A1
0 1 2 3 4 5
Metres

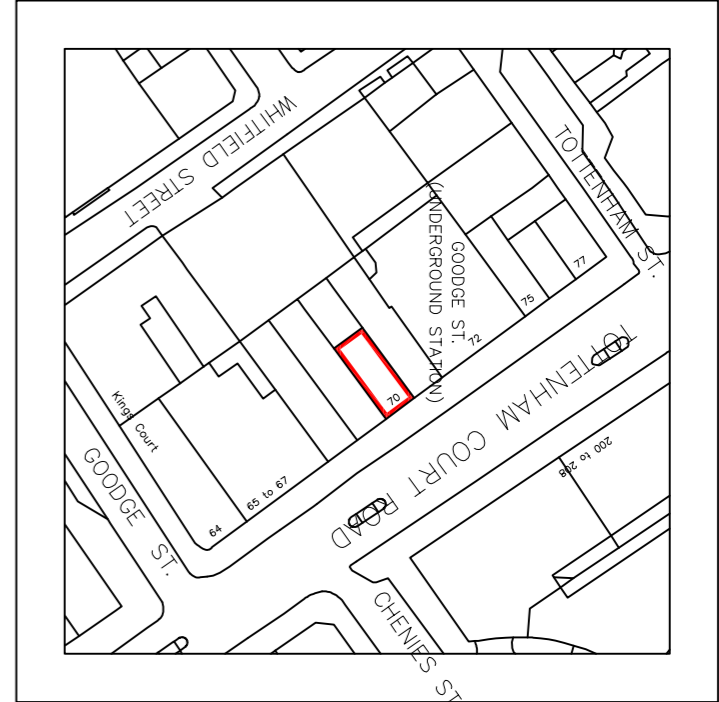


LOCATION PLAN
Scale 1:1250 @ A1

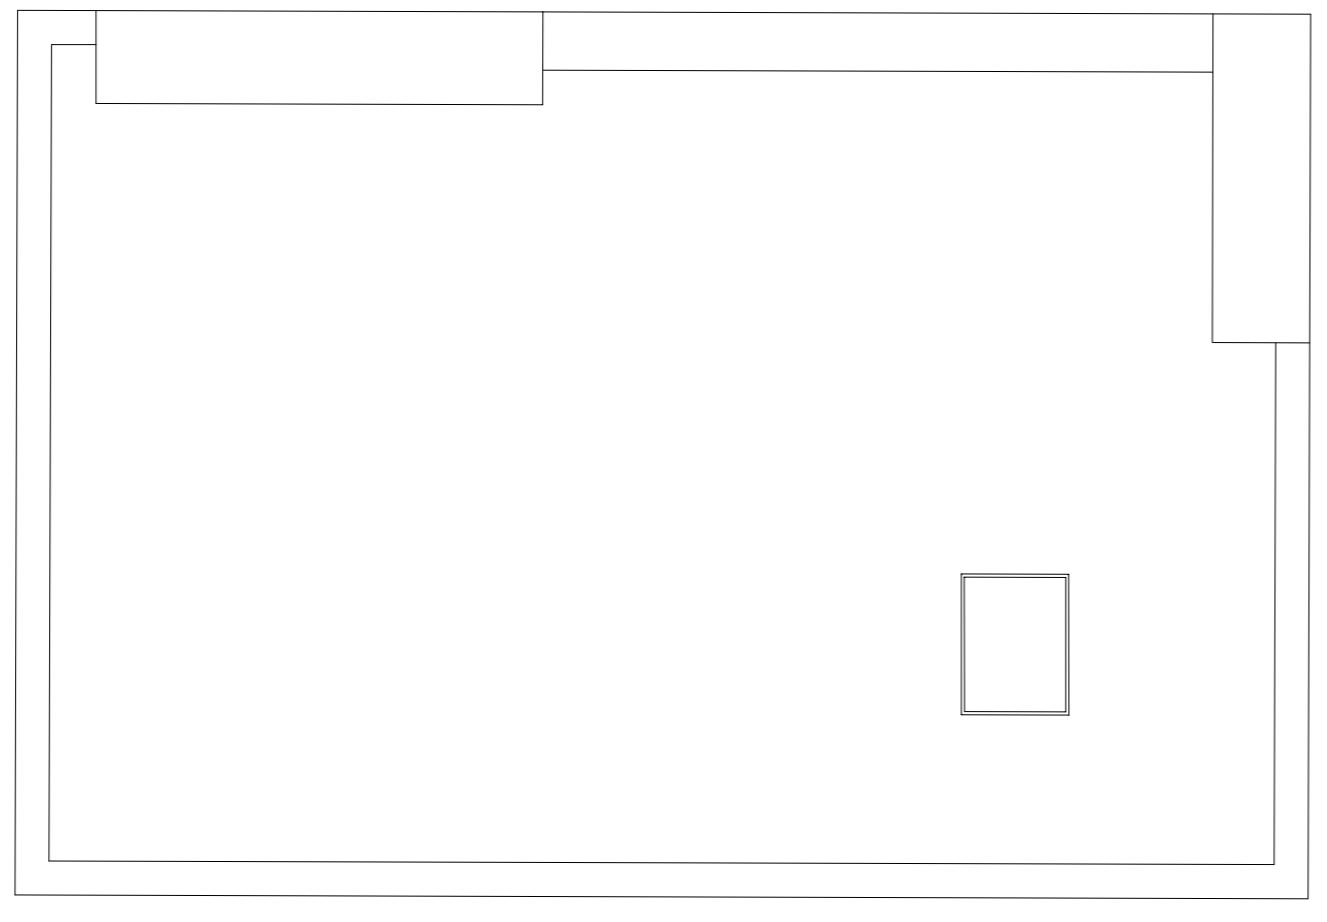


EXISTING ROOF PLAN
FLOOR AREA-41m²

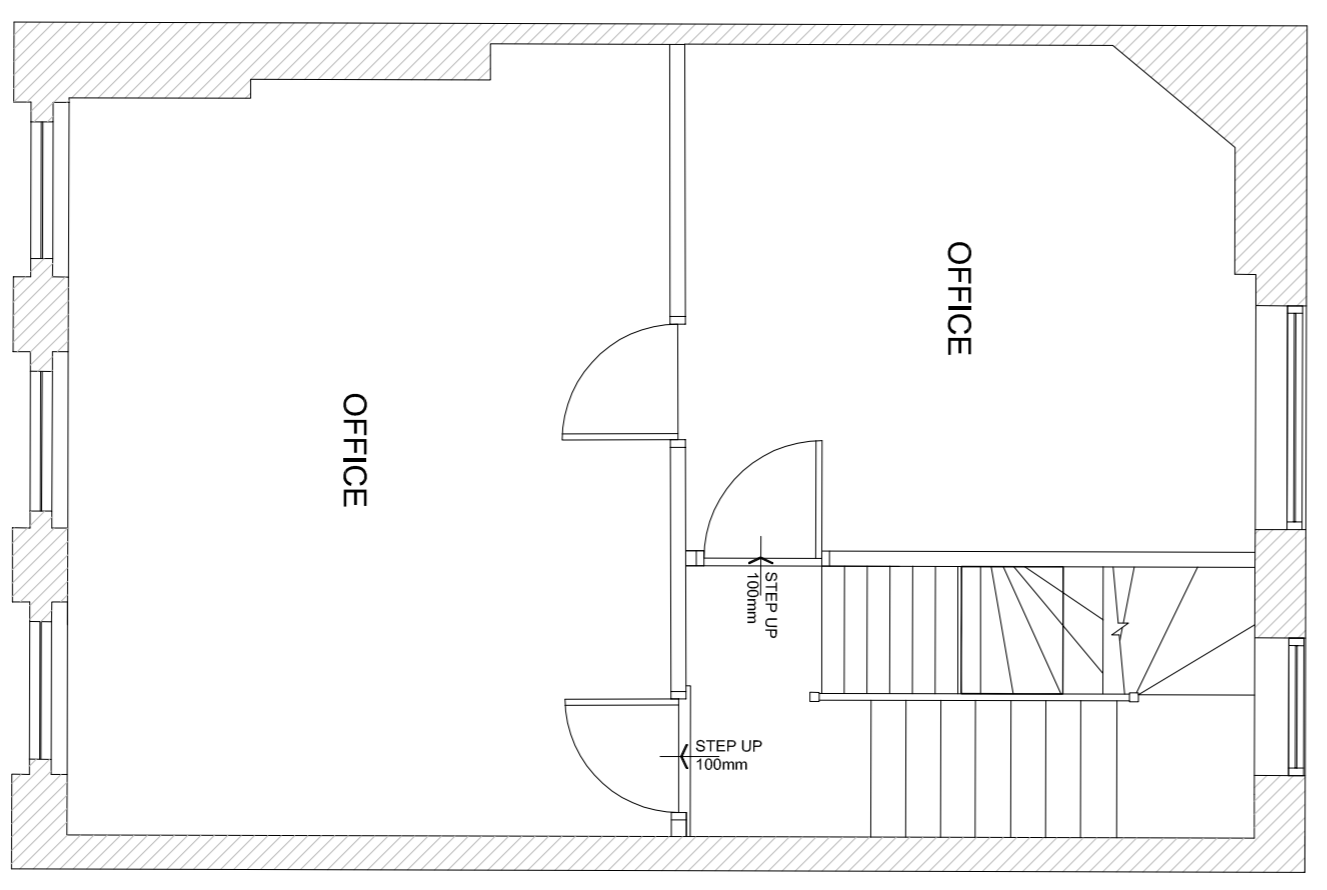


EXISTING SECOND FLOOR PLAN
FLOOR AREA-40.0m²

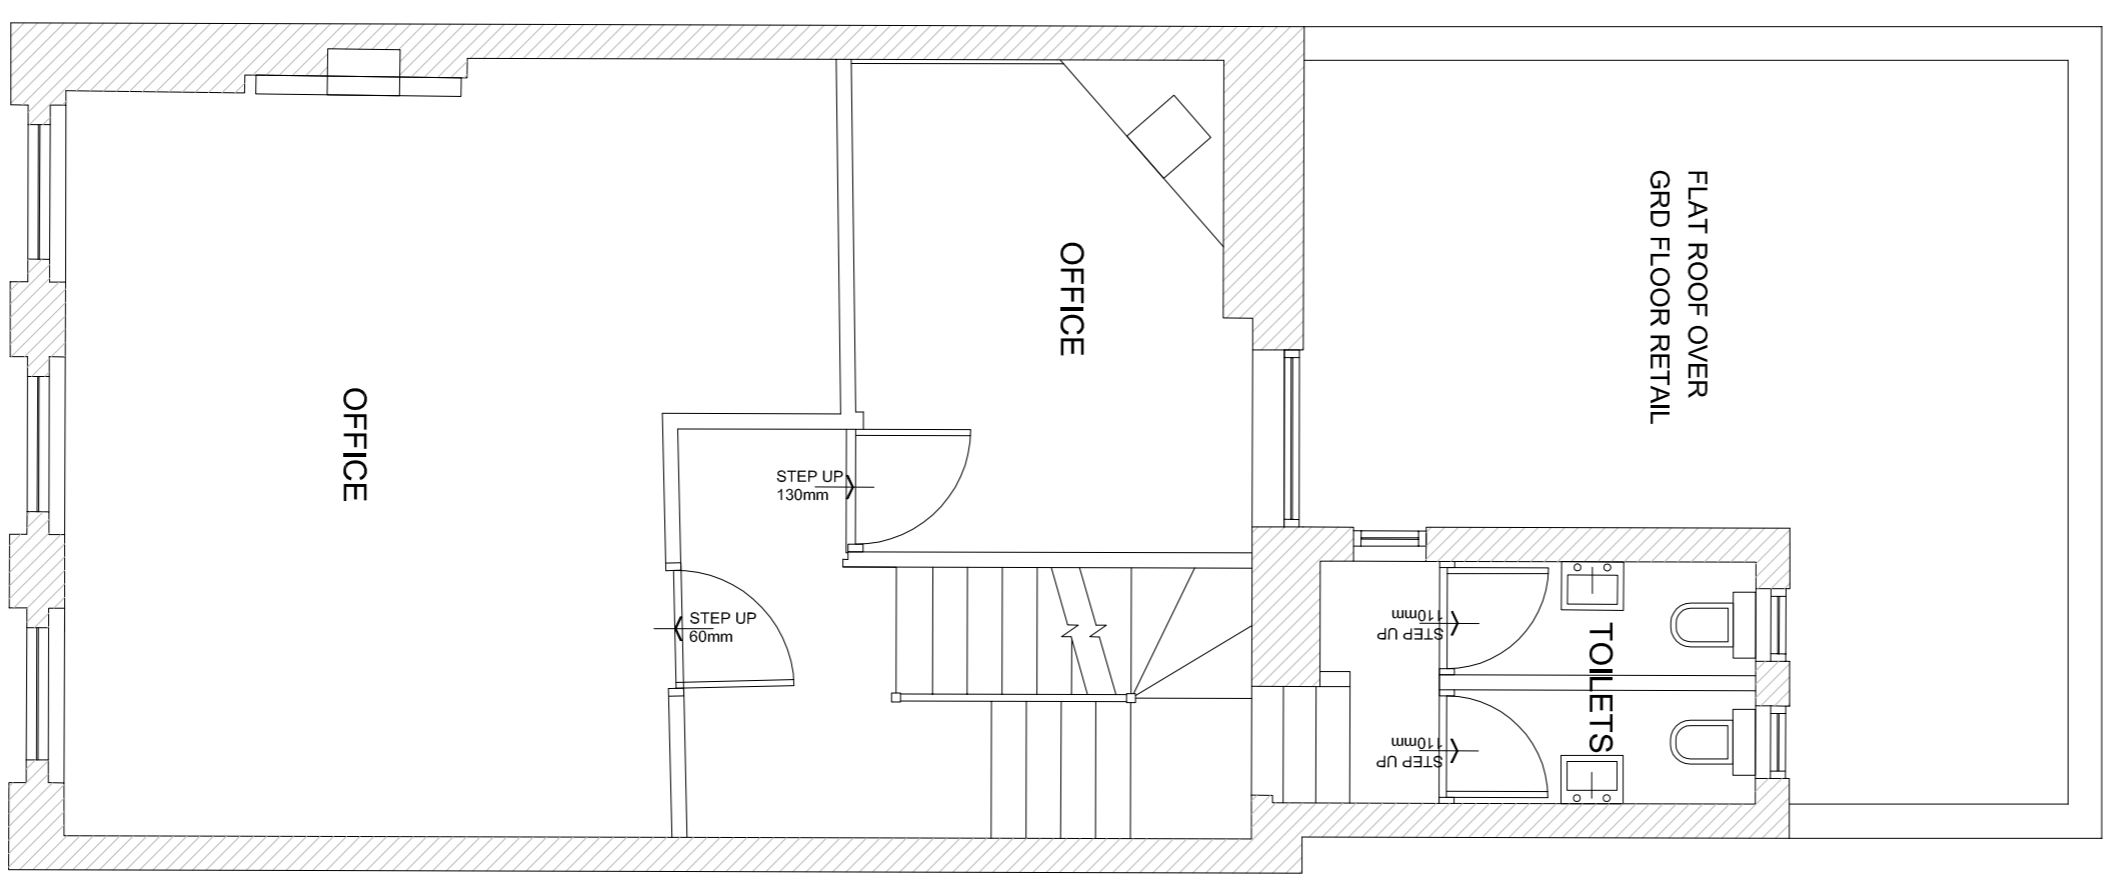

EXISTING FIRST FLOOR PLAN
FLOOR AREA-42.5m²

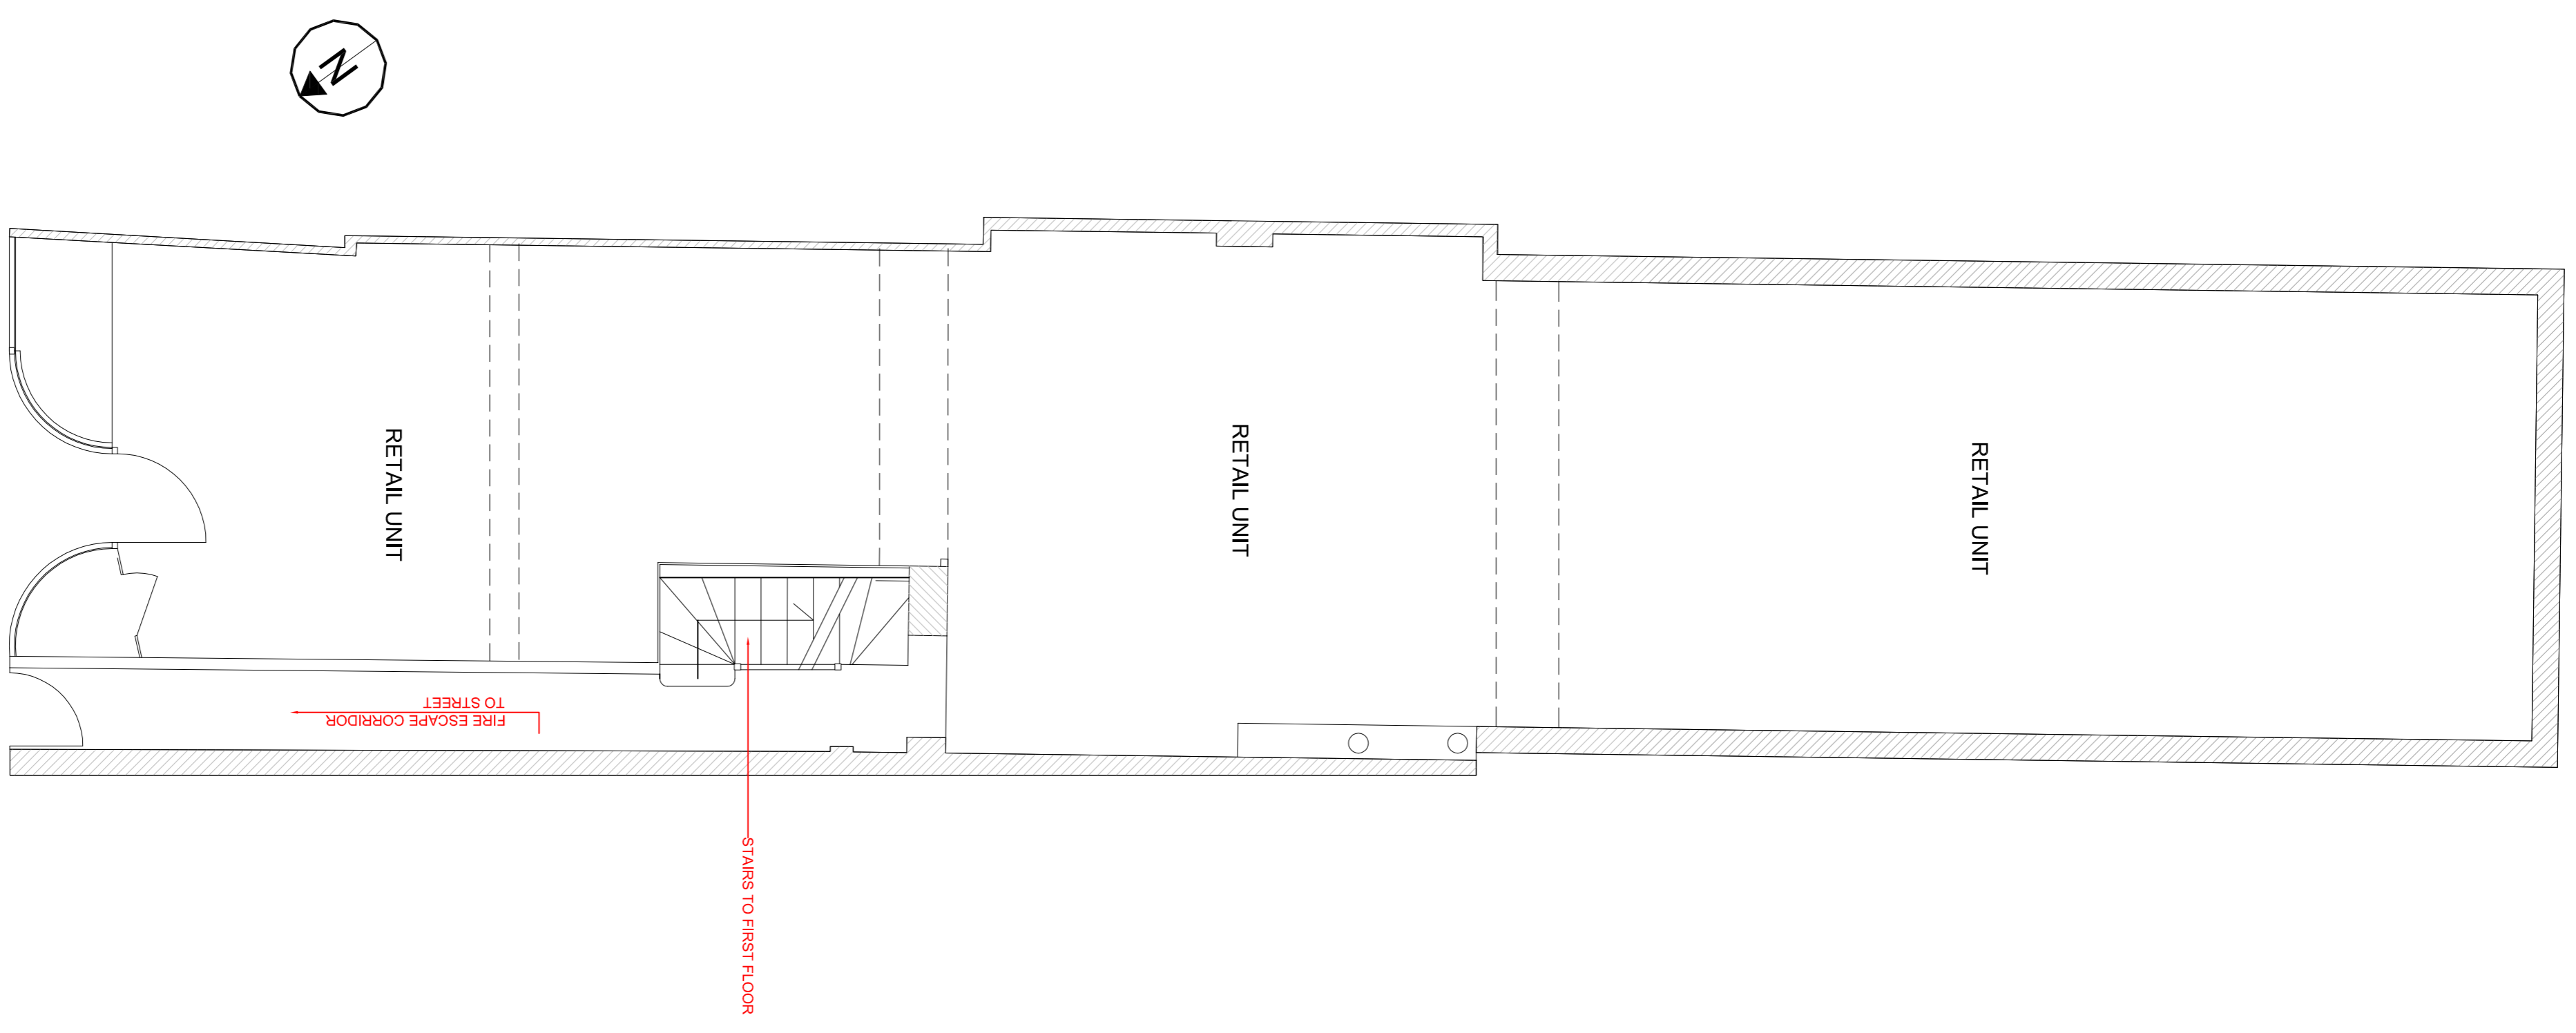

EXISTING GROUND FLOOR PLAN
FLOOR AREA-102m²

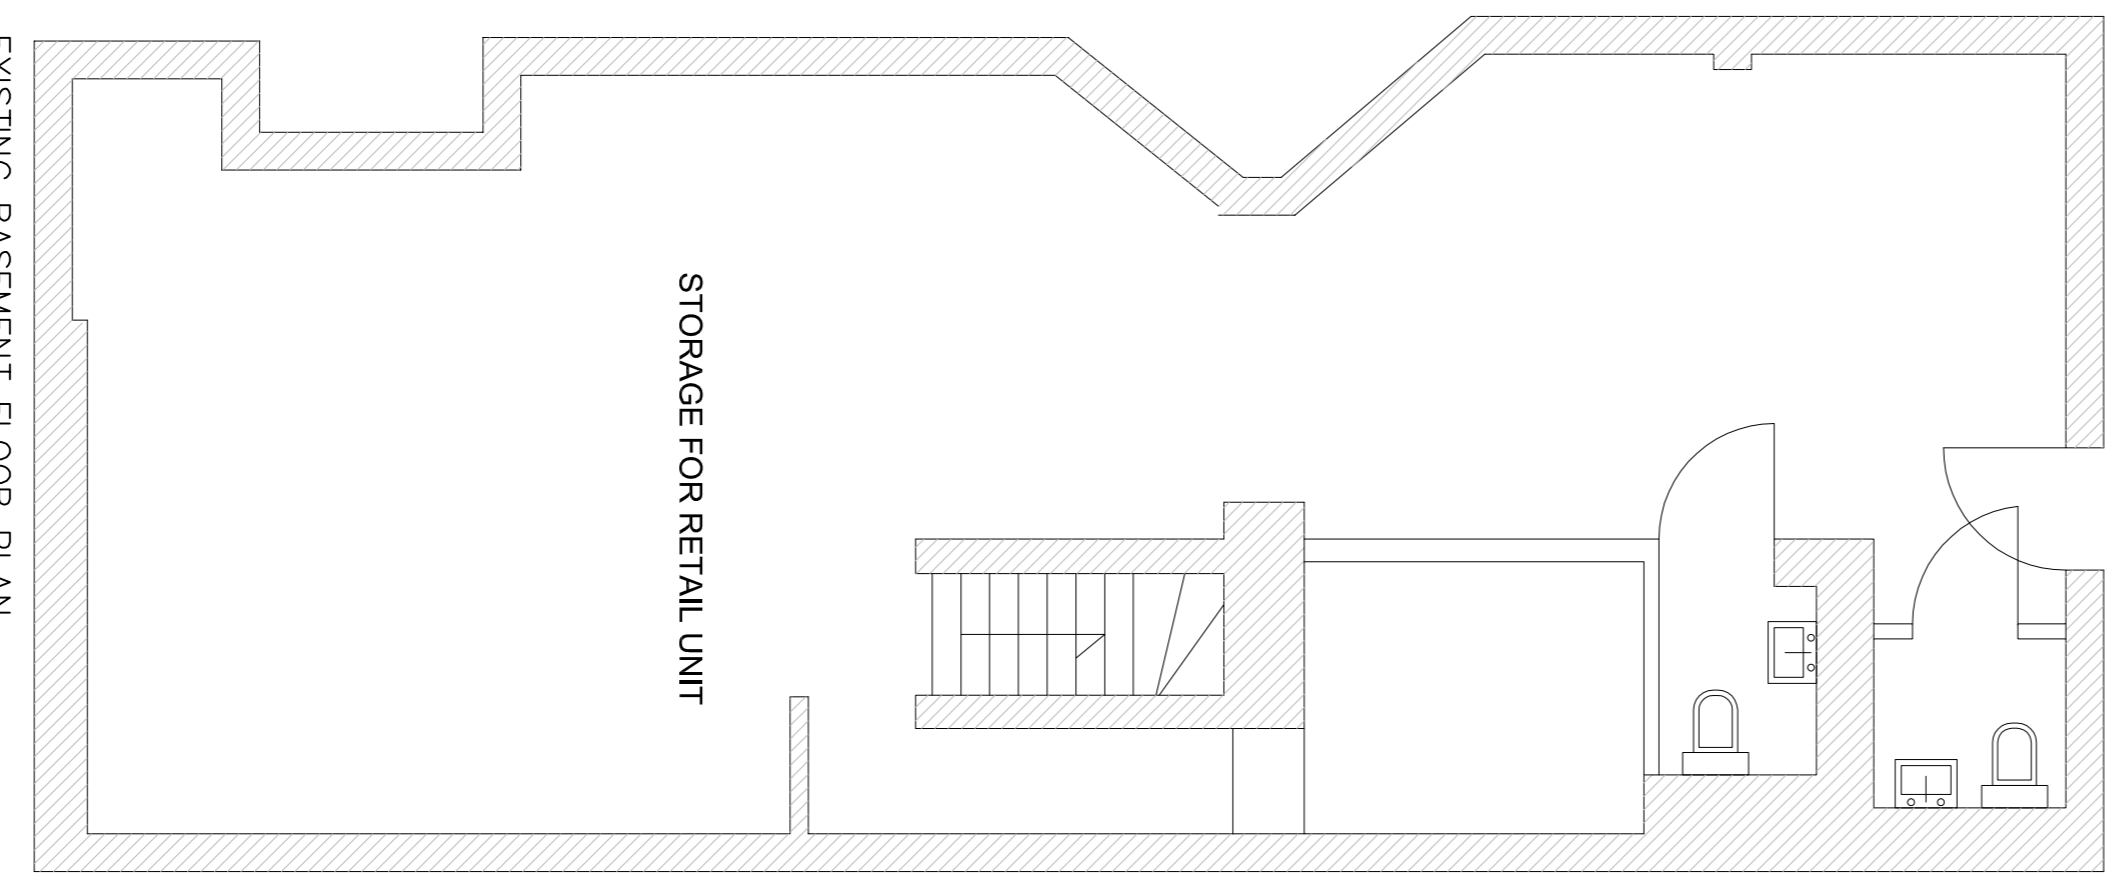

EXISTING BASEMENT FLOOR PLAN
FLOOR AREA-57m²

CeX Ltd

11 Northburgh Street, London EC1V 0AH

e-mail: cexdesign@webuy.com

Contractors must verify all dimensions on site before commencing work. Only work to given dimensions DO NOT SCALE DRAWINGS. The copyright of this drawing is reserved and the drawing must not be disclosed without the authority of CeX Ltd.

Notes:

Revision

Info

Existing

Proposed

Store Name:-

CeX TCR 70, London

Address:- 70 Tottenham Court Rd, Fitzrovia, London W1T 2HB

Drawing Title:- **EXISTING PLANS - BASEMENT, GROUND, 1ST, 2ND & ROOF**

Scale:-	1:50 @ A1	Drawn:-	DL	Date:-	09-11-16	Drawing No:-	CEX-TCR-PA-01	Revisions:-	-
---------	-----------	---------	----	--------	----------	--------------	---------------	-------------	---