


General Notes

Do not scale drawings. Dimensions govern.
All dimensions are in millimetres unless noted otherwise.
All dimensions shall be verified on site before proceeding with the work.
P.L. shall be notified in writing of any discrepancies.
All dimensions are to / from concrete structure to metal stud unless otherwise noted.
Dimensions noted # suffix are to / from Structural Engineers' grid lines to structure.
Dimensions noted * suffix are to / from wall finishes where applicable.

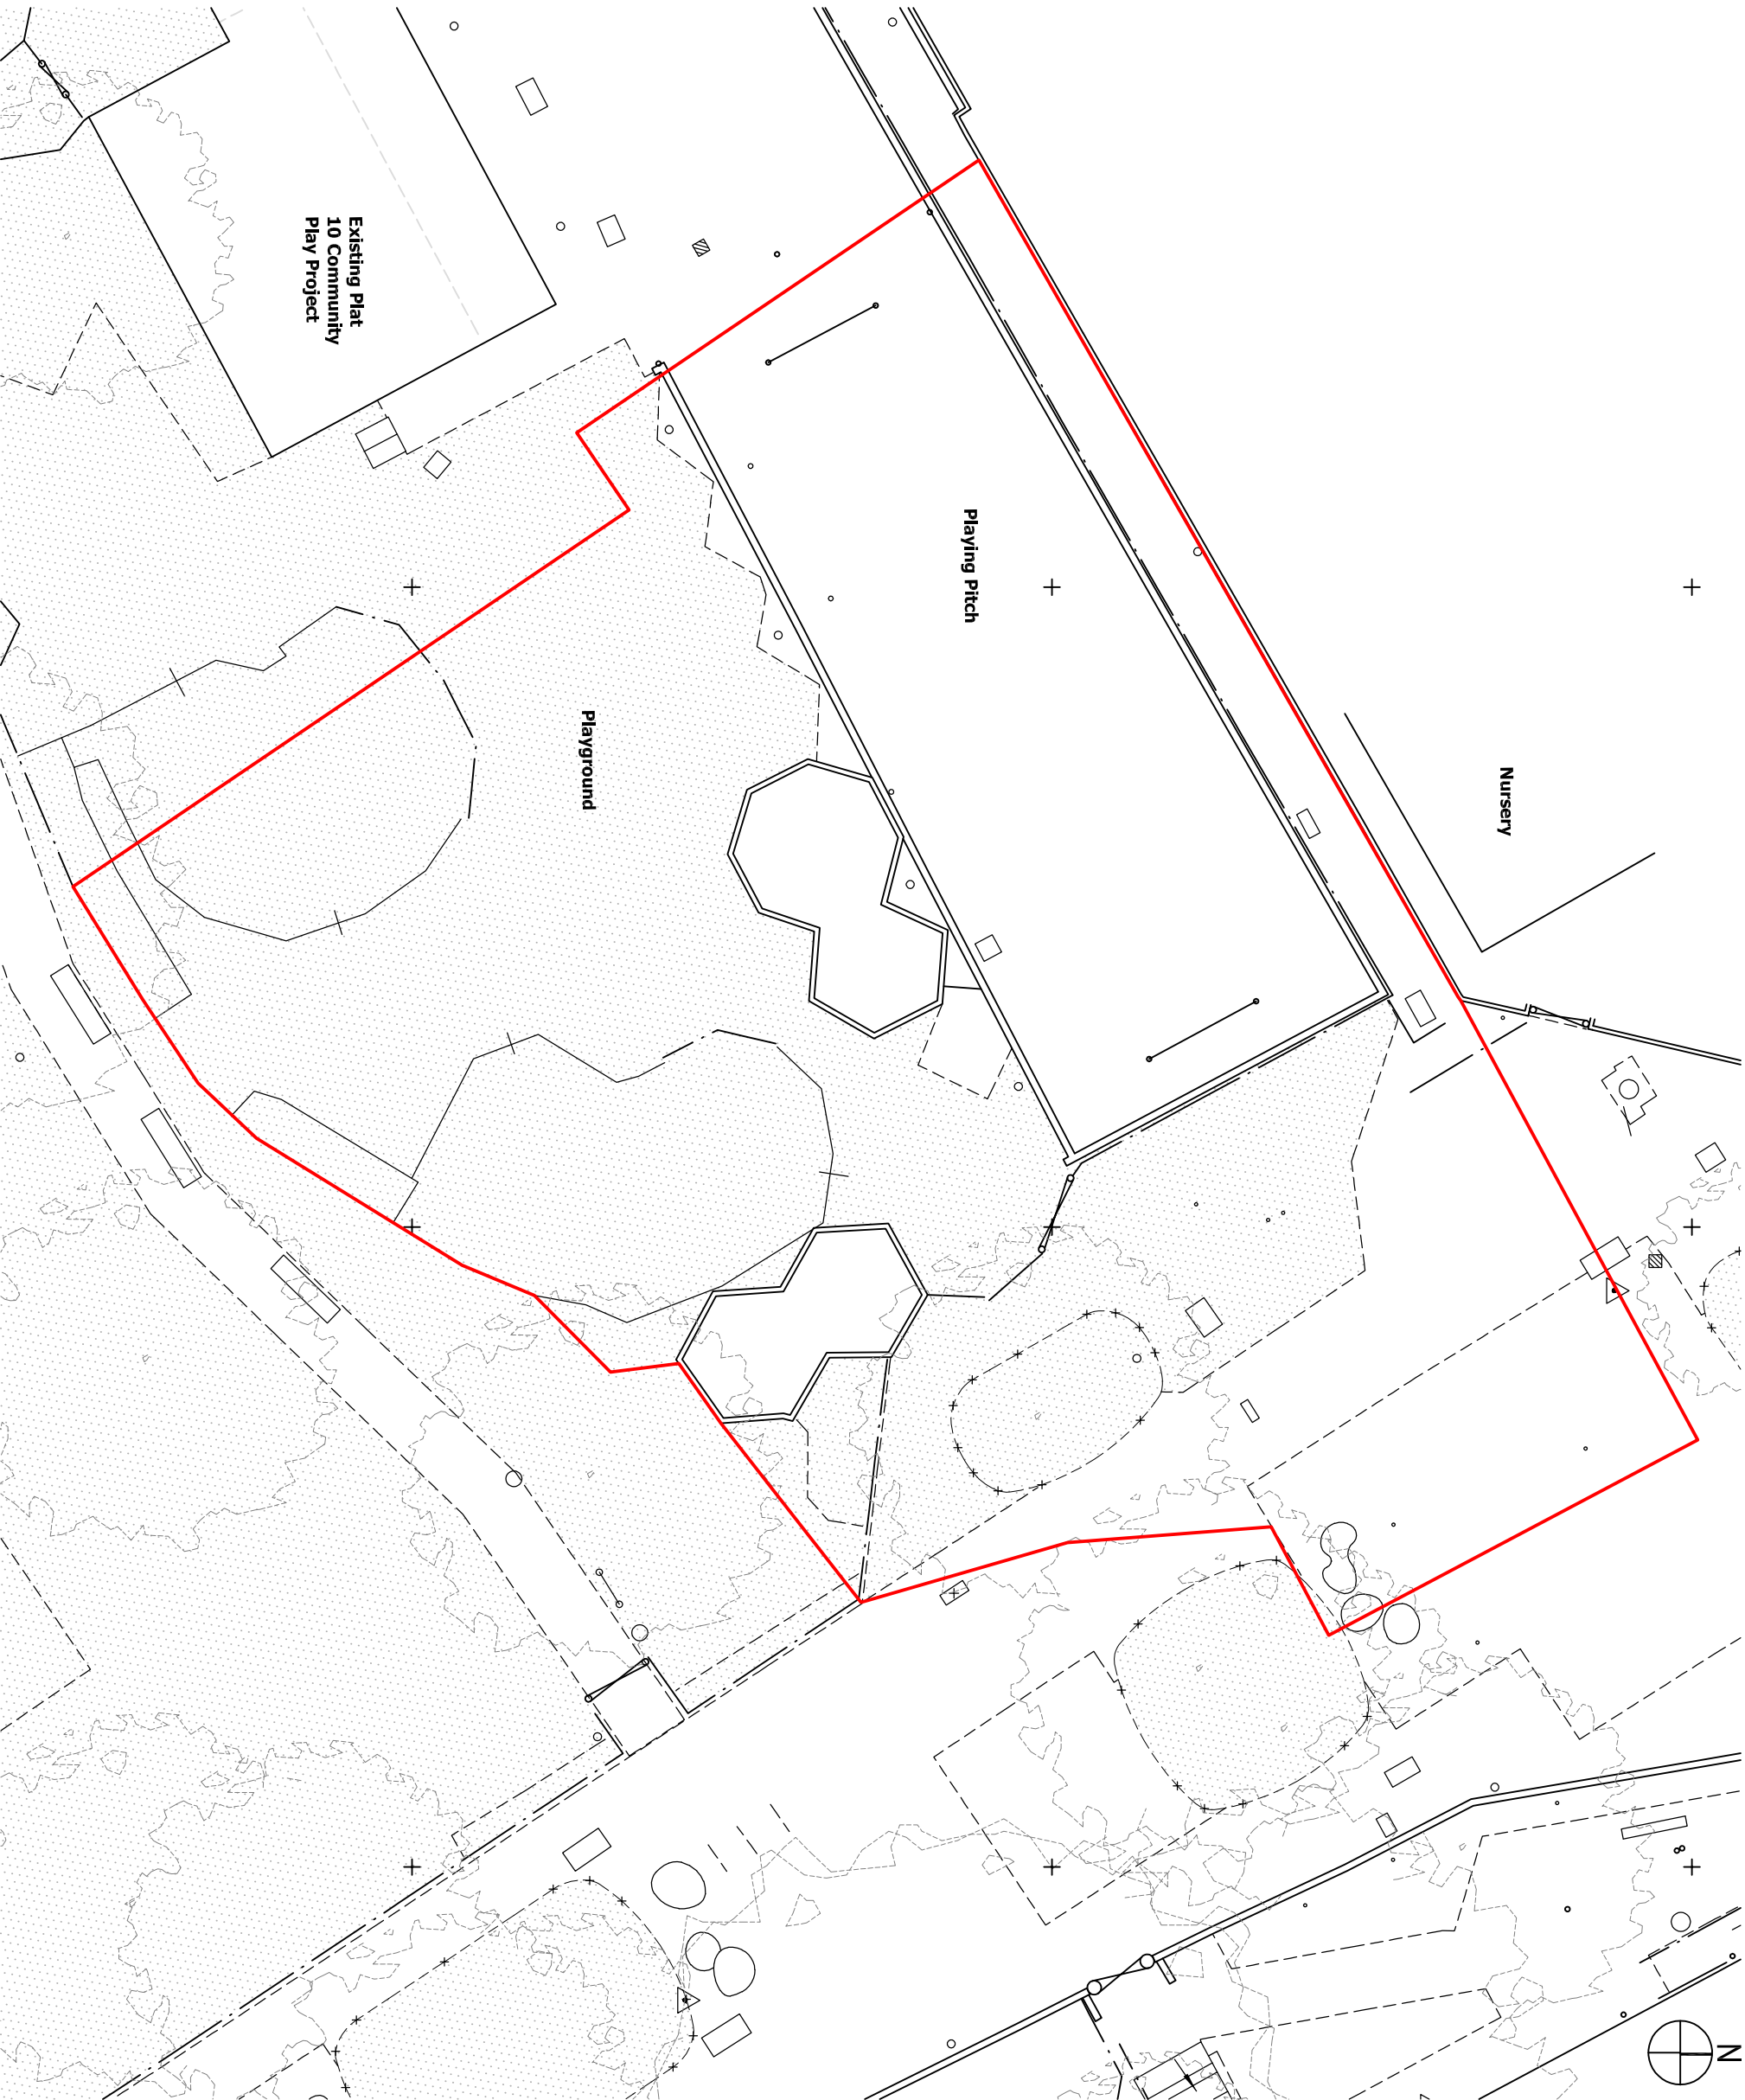

revisions

status: PLANNING APPLICATION

This drawing is protected under The Copyright, Designs and Patents Act 1988.
Do not scale. Figure dimensions only are to be taken from this drawing. All
dimensions are to be checked on site before any work is put in hand. If in
doubt, ASK.

P T A L

PETER TAYLOR ASSOCIATES LIMITED
7 QUEEN STREET
MAYFAR-LONDON W1J 5HG
TELEPHONE + 44 (0)20 7465 5837
FACSIMILE + 44 (0)20 7463 3475
EMAIL MAYFAR@PTAL.CO.UK
WWW.PTAL.CO.UK

client: NEILCOTT CONSTRUCTION GROUP

project: TEMPORARY COMMUNITY FACILITIES
CENTRAL SOMERS TOWN
LONDON

title: EXISTING SITE PLAN

scale: 1:200@A3
date: 16/08/17
drawn: NS
checked: PT

job no: 170025
drawing no: CST-TCF-P002
revision: