


Proposed South Elevation

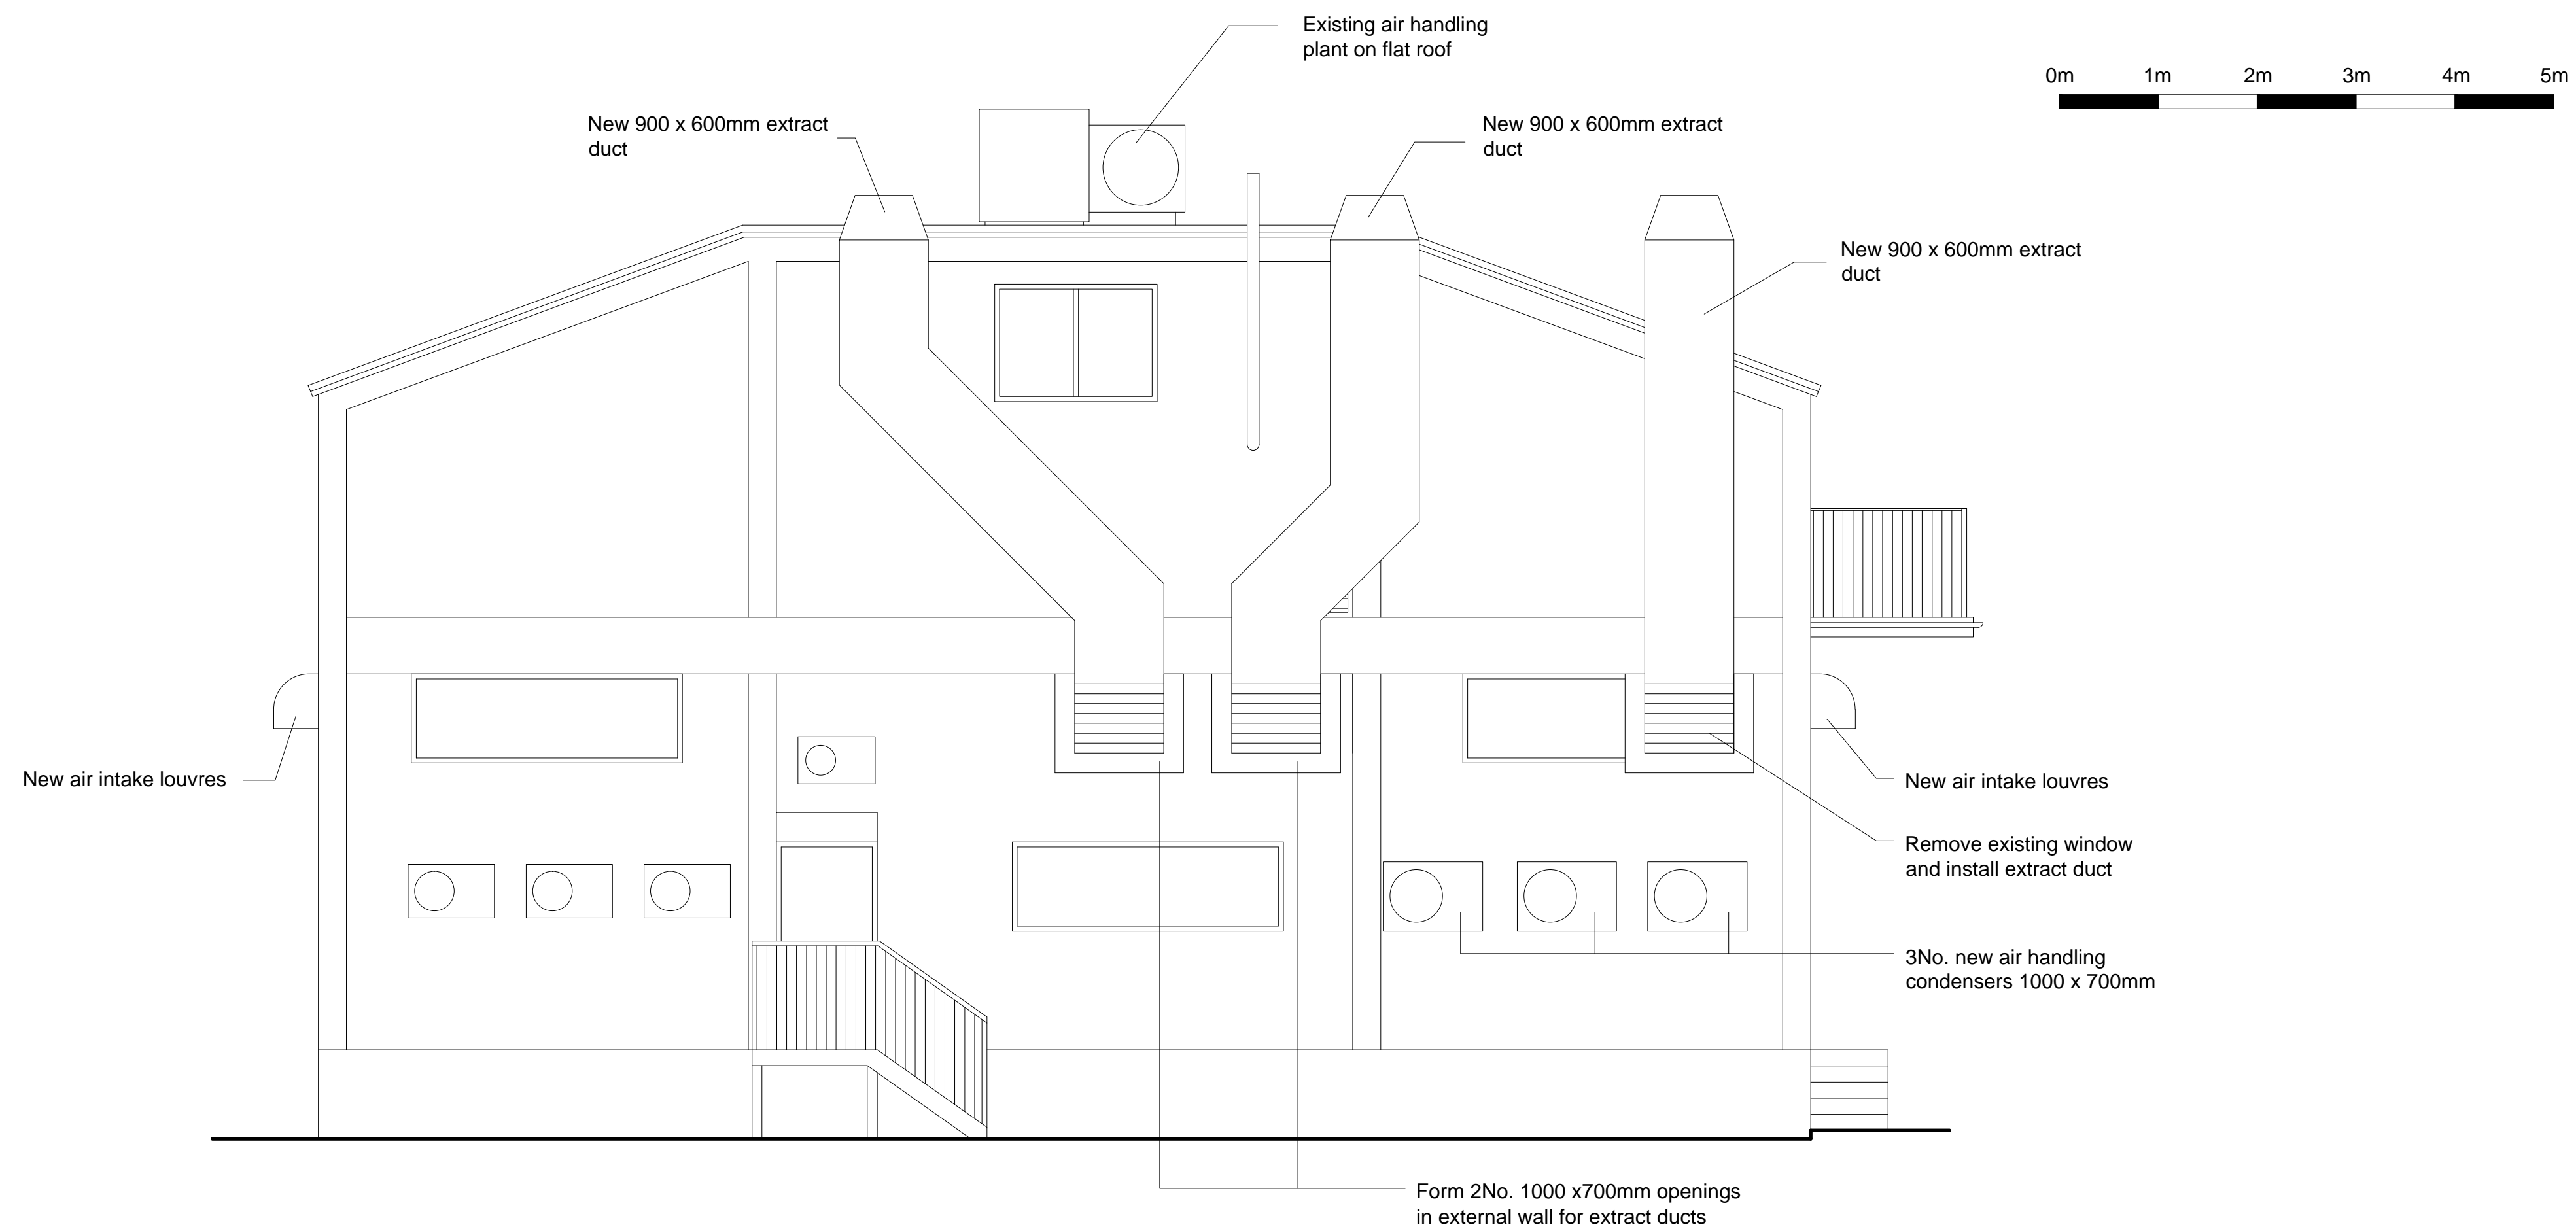

Proposed West Elevation

Rev	Date	Notes
Rev B	09/08/17	Additional info added and external wall penetrations altered
Rev A	26/07/17	Ductwork on end elevation altered

PLANNING

LBF Architects

Unit 12, 58 Marsh Wall, London E14 9TP - Tel: 020 7536 2100
 info@lbfarchitects.co.uk www.lbfarchitects.co.uk

Project:
 117 FINCHLEY ROAD
 SWISS COTTAGE
 LONDON

Client:
 DELIVEROO

Drawing:
 PROPOSED ELEVATIONS (SHEET 1 OF 2)

Scale:	Drawn:	Checked:	Date:
1:50@A1	KIH	DJF	JULY 2017

Drg no:	Rev:
2017-075-104	B

DO NOT SCALE FROM THIS DRAWING. ALL DIMENSIONS TO BE CHECKED ON SITE.
 REFER ANY DISCREPANCIES TO ARCHITECT. THIS DRAWING IS SUBJECT TO COPYRIGHT.