



Proposed North Elevation

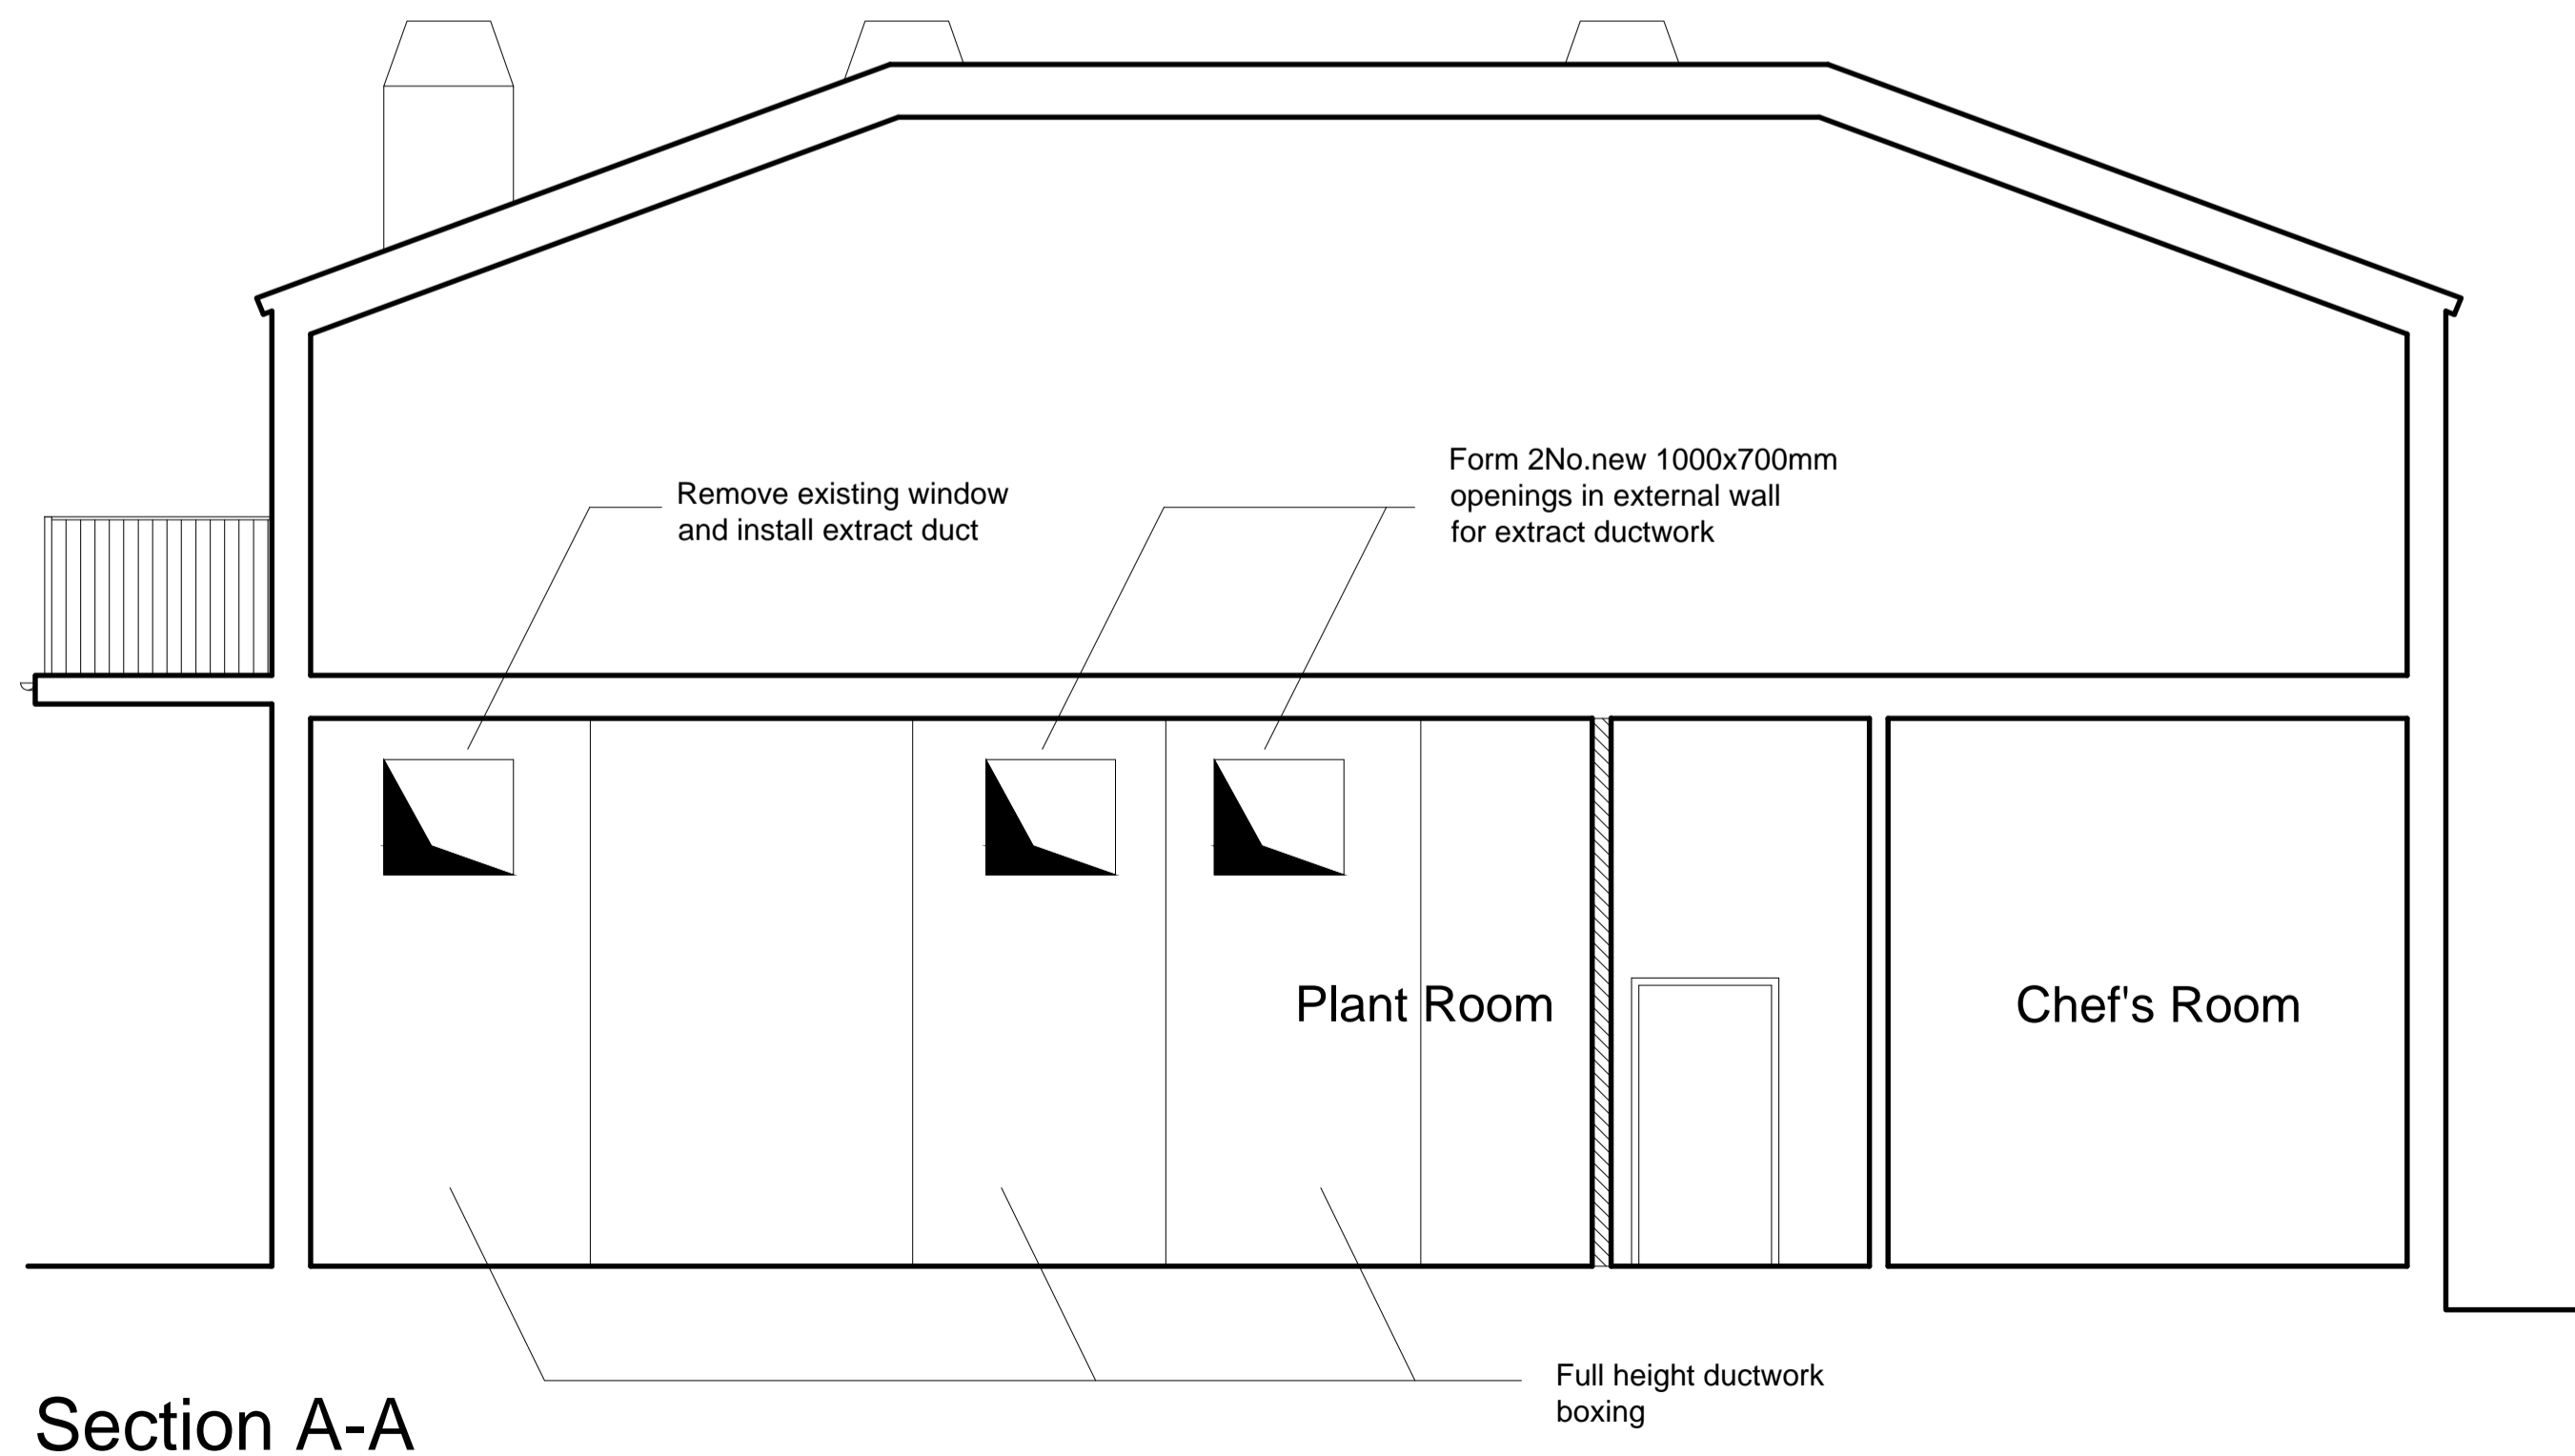

Section A-A

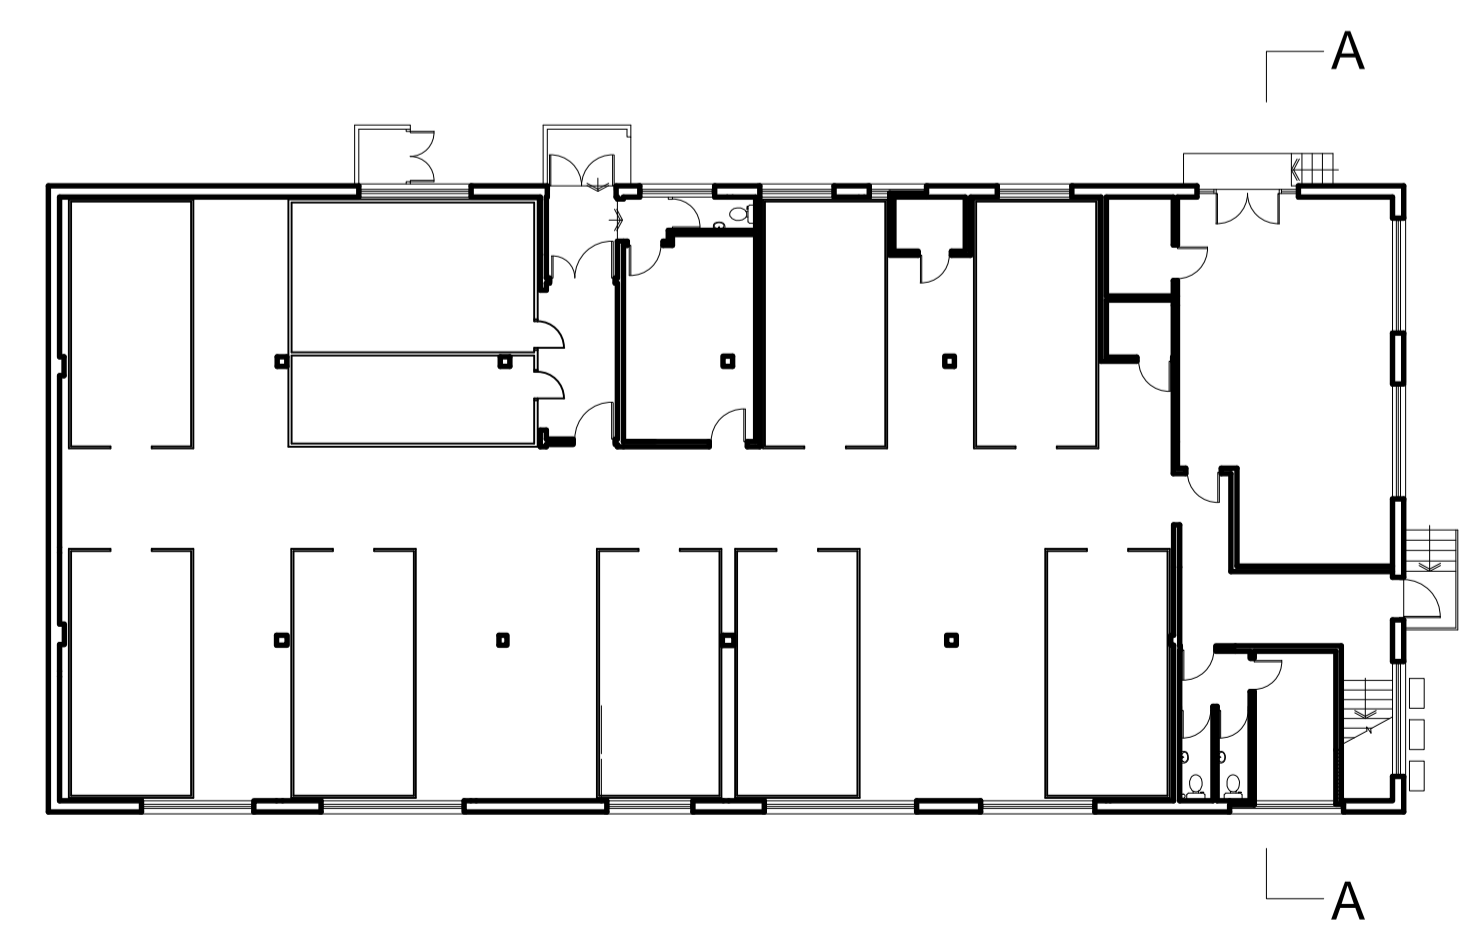

Rev	Date	Notes
Rev B	09/08/17	Additional info added and external wall penetrations altered
Rev A	26/07/17	Ductwork on end elevation altered and Section A-A added

**PLANNING**

**LBF Architects**

Unit 12, 58 Marsh Wall, London E14 9TP - Tel: 020 7536 2100  
 Email: info@lbfarchitects.co.uk www.lbfarchitects.co.uk

**Project:**  
 117 FINCHLEY ROAD  
 SWISS COTTAGE  
 LONDON

**Client:**  
 DELIVEROO

**Drawing:**  
 PROPOSED ELEVATION AND SECTION A-A  
 (SHEET 2 OF 2)

Scale:	Drawn:	Checked:	Date:
1:50@A1	KIH	DJF	JULY 2017

Drg no:	Rev:
2017-075-105	B

DO NOT SCALE FROM THIS DRAWING. ALL DIMENSIONS TO BE CHECKED ON SITE.  
 REFER ANY DISCREPANCIES TO ARCHITECT. THIS DRAWING IS SUBJECT TO COPYRIGHT.