




Note

This drawing is not to be scaled. Use figured dimensions only. All dimensions are to be checked on site and any discrepancies, errors or omissions are to be reported to the architect prior to commencement of works.

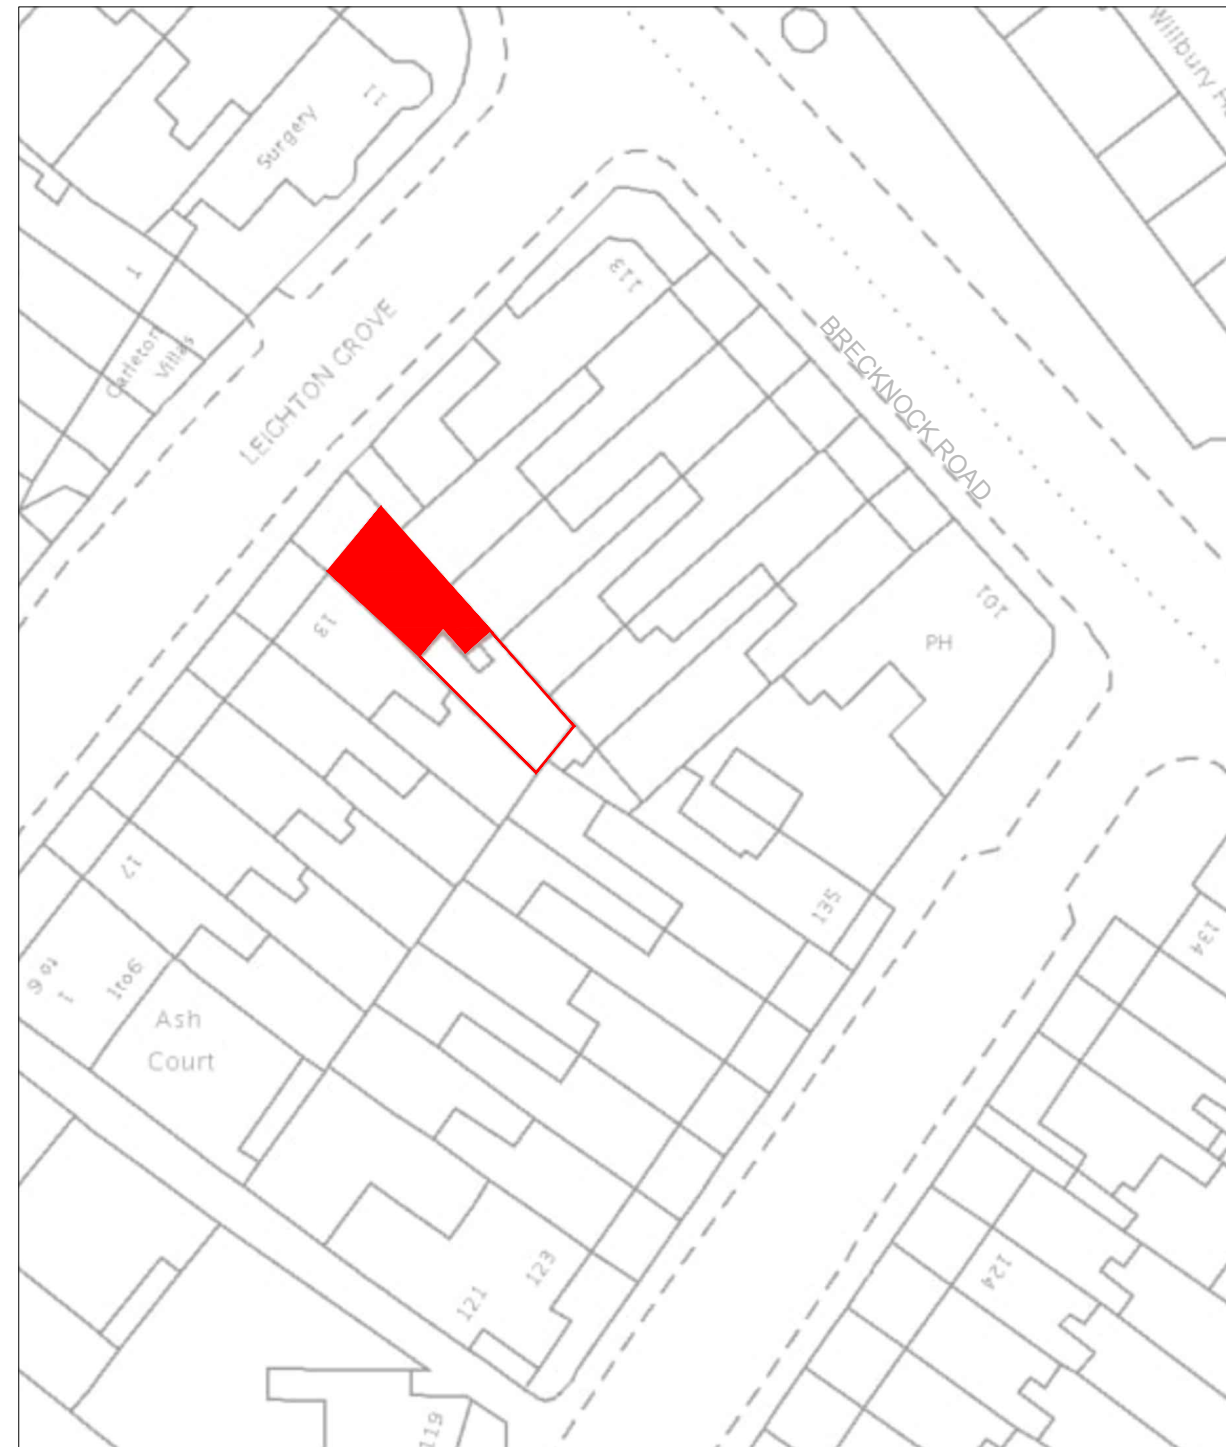

Site Plan
1:500


 Building Footprint
 Site Boundary

ALL DIMENSIONS APPROXIMATE

SCHEME DESIGN SUBJECT TO
STRUCTURAL ENGINEER /SERVICES ENGINEER,
& PLANNERS COMMENT

FOR PLANNING

| * | mm/dd/yy | Description | By |
Description

 

1:500 

BB PARTNERSHIP LTD
CHARTERED ARCHITECTS
Studios 33-34, 10 Hornsey St, London. N7 8EL
Tel 020 7336 8555 - e-mail - architect@bbpartnership.co.uk

© 2017 BB PARTNERSHIP LIMITED

project 12 Leighton Grove - Flat 3 NW5 2QT	date AUG 17	scale 1:500 @ A3	drawn MCF
drawing Site Plan	drwg. no FUB_101	rev. -	

ALL RIGHTS RESERVED DO NOT SCALE CHECK ALL DIMENSIONS ON SITE