



No dimensions are to be scaled from this drawing. All dimensions are to be checked on site, where discrepancy occurs between specification and drawings the supervising officer must be notified.

Notes:

REAR ELEVATION – PLANT AREA

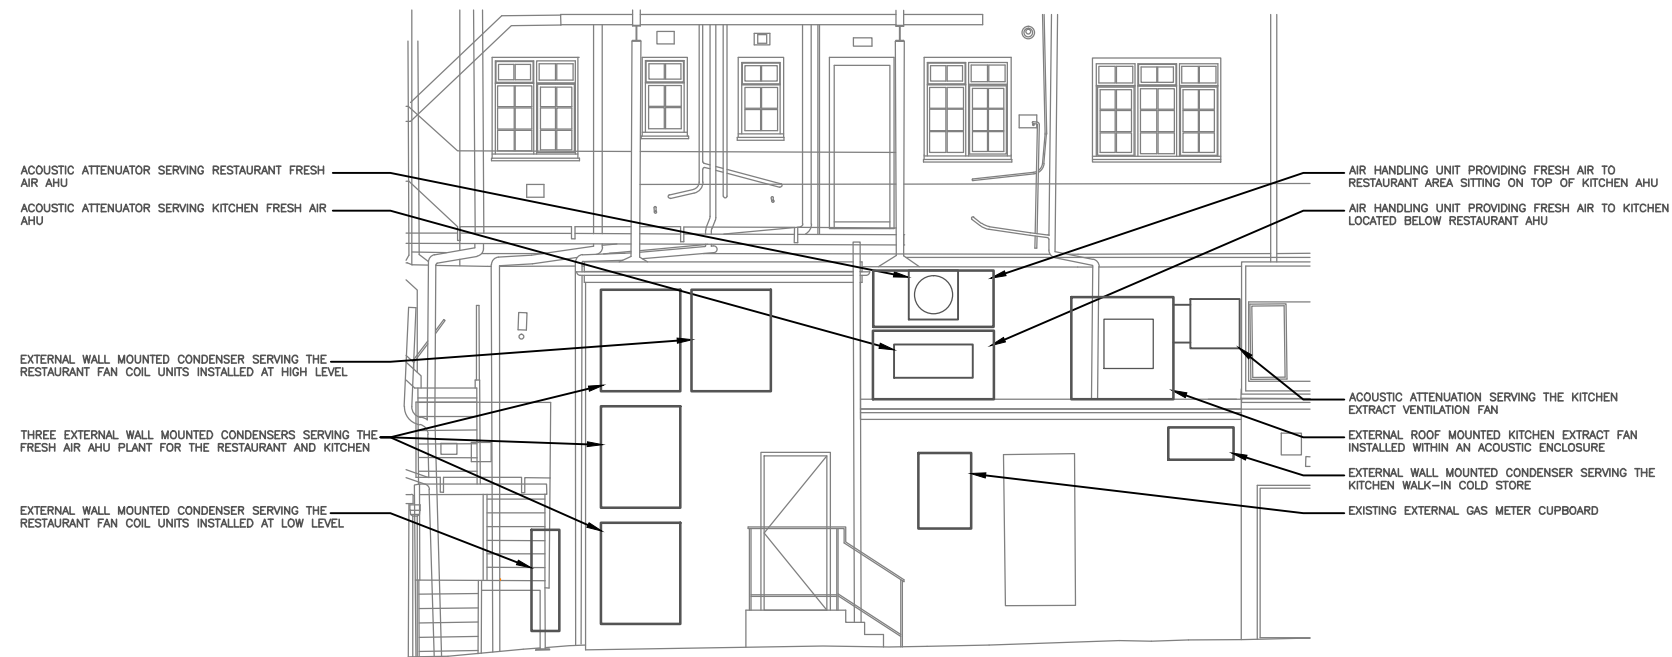

SECTION THROUGH PLANT AREA

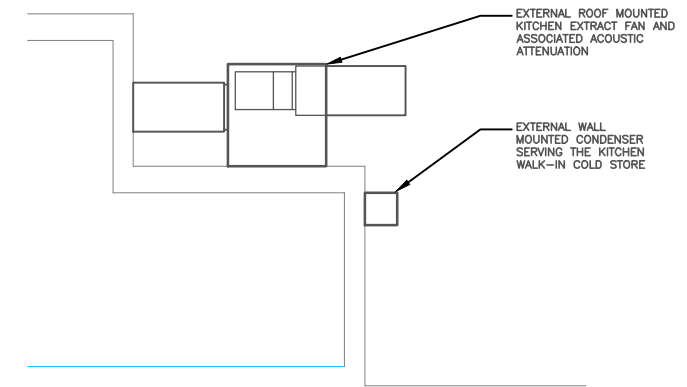

Amendments:

Drawing type:

PLANNING APPLICATION

Client: TISH RESTAURANT

Project:

196-198 HAVERSTOCK HILL
 BELSIZE PARK, LONDON NW3 2J

Title:

EXTERNAL PLANT
 REAR PLANT AREA PLAN,
 ELEVATION AND SECTION


Scale: 1:100 @A3 Date: 21/08/2017

Drawn: MJ

Checked:

Drg.no: 125815/PLANNING/001

Rev: —

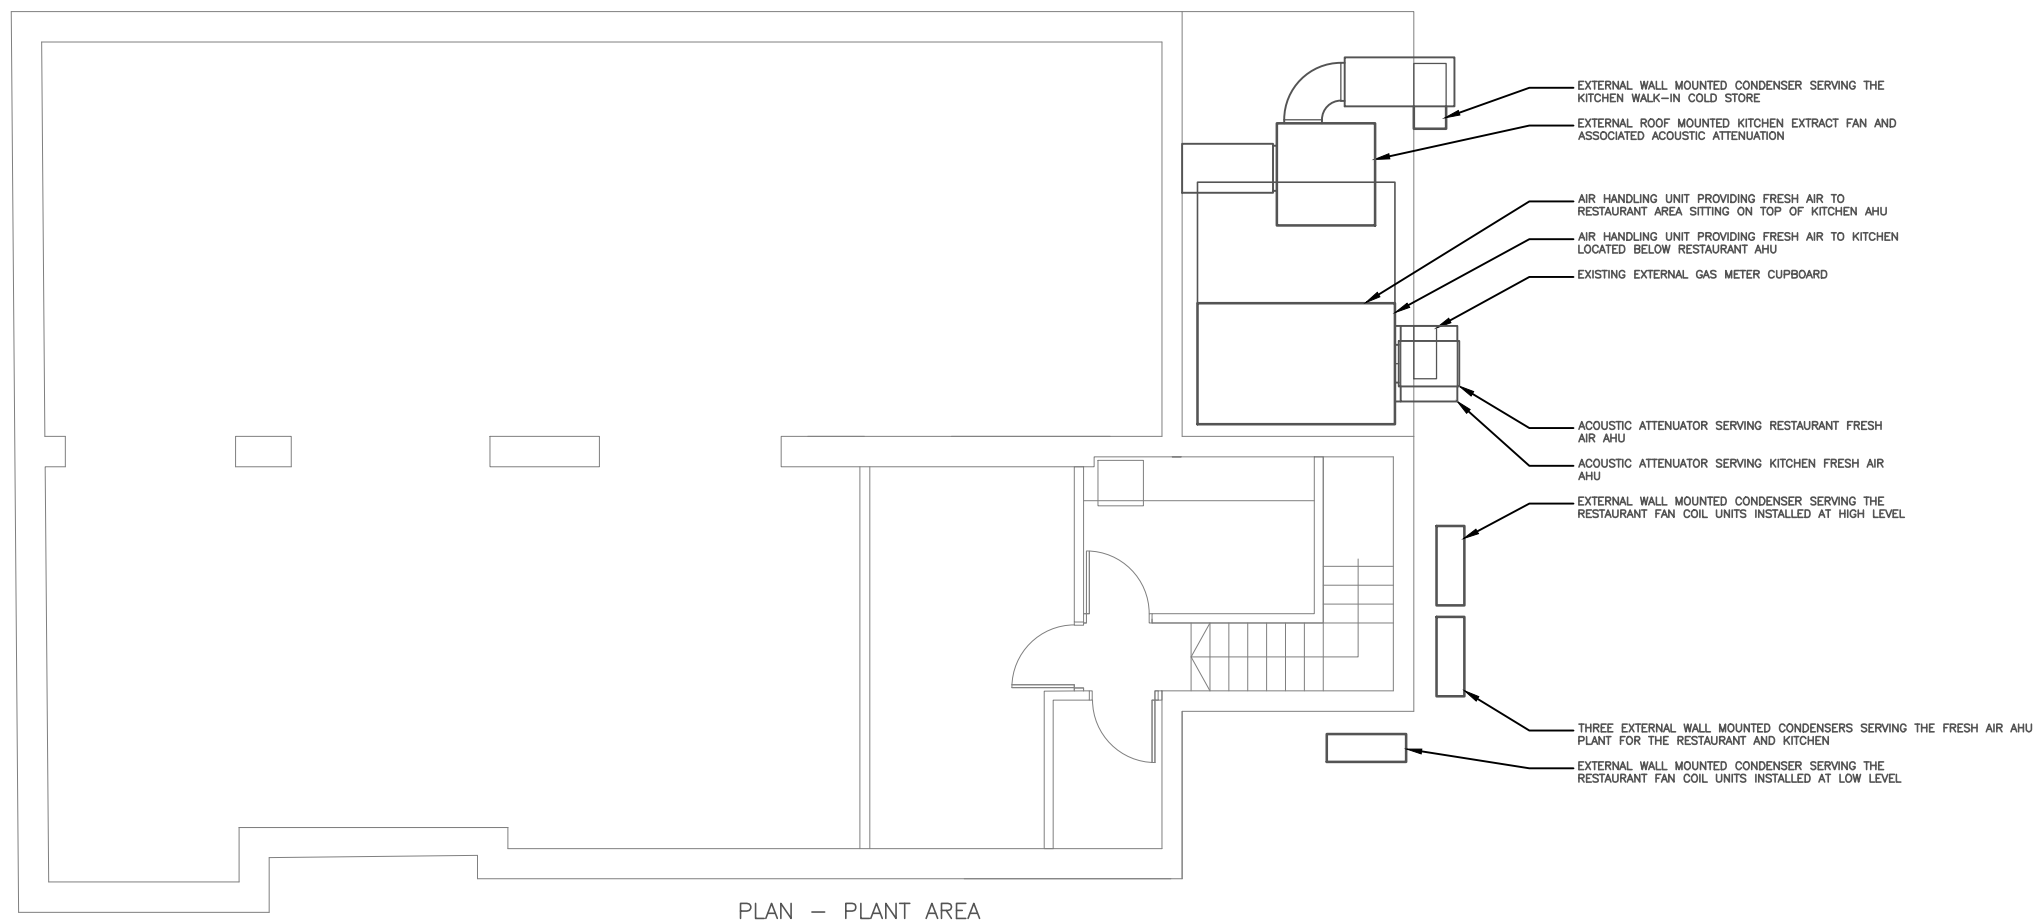

PLAN – PLANT AREA

Watts.

Watts Group Limited
 1 Great Tower Street
 London EC3R 5AA
 T: 020 7280 8000
watts.co.uk

