




01 PROPOSED REAR ELEVATION
SCALE 1:50@A1

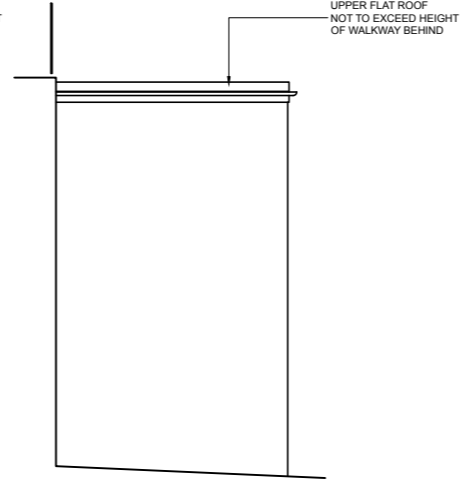


04 SECTION AA
SCALE 1:50@A1

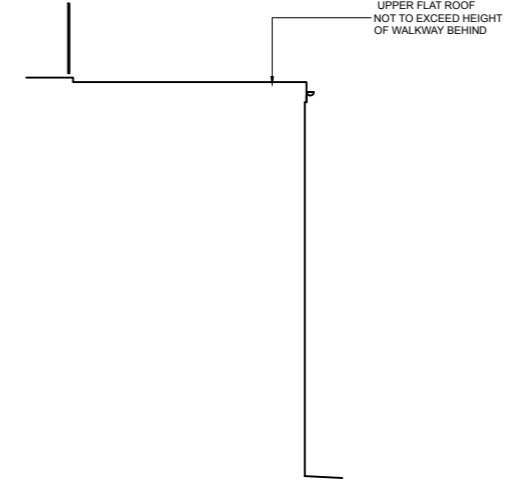


05 SECTION BB
SCALE 1:50@A1

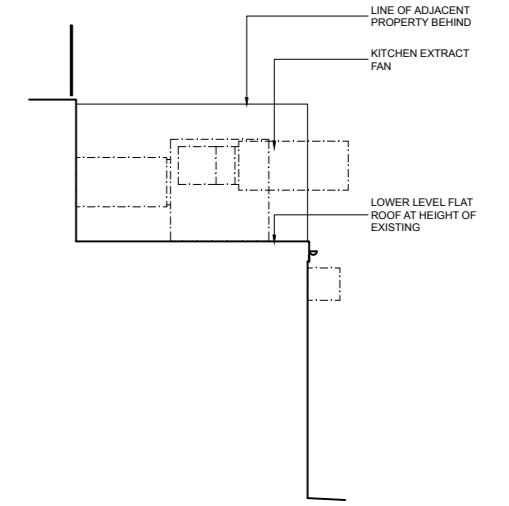

06 SECTION CC
SCALE 1:50@A1

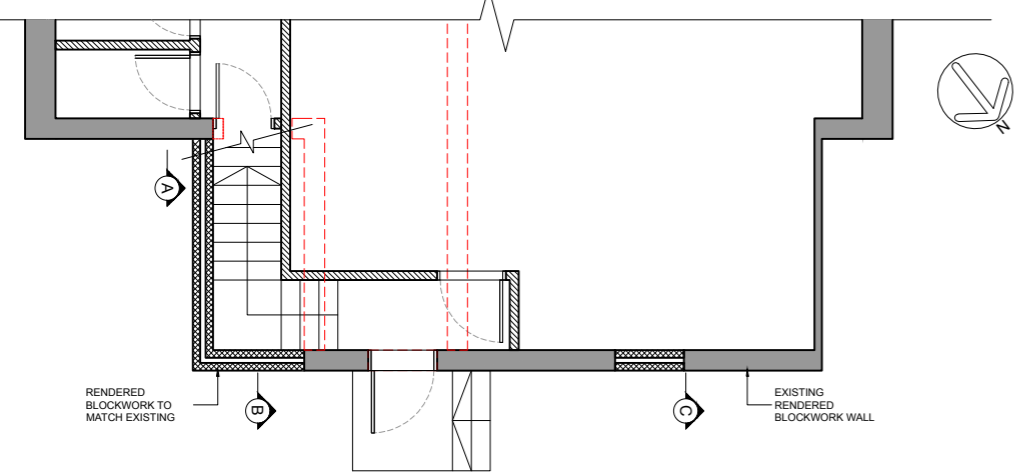

02 PROPOSED GROUND FLOOR PLAN
SCALE 1:50@A1

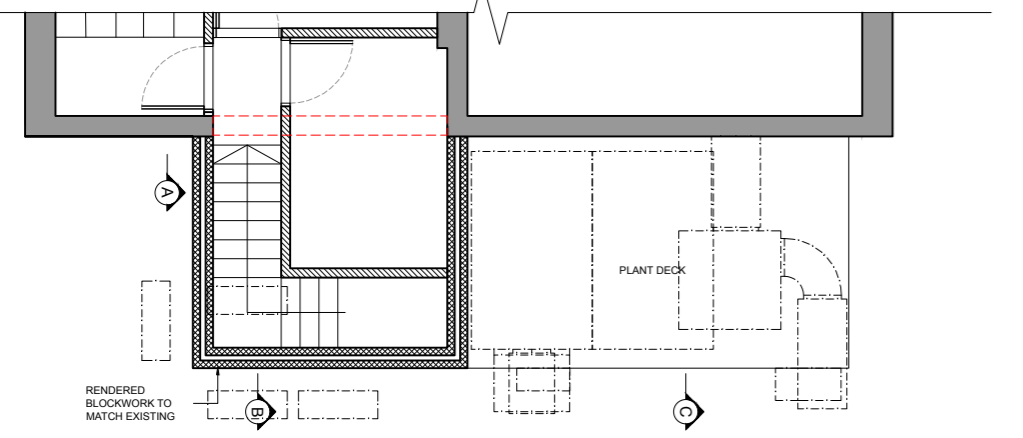

03 PROPOSED MEZZANINE PLAN
SCALE 1:50@A1



PRELIMINARY

Notes
© DANIEL MONK LTD 2017
1. SEE SEPARATE FINISHES SCHEDULE FOR ALL ARCHITECTURAL FINISHES.
2. THE DRAWING SHOWS DESIGN INTENT ONLY. ALL DIMENSIONS TO BE CHECKED ON SITE PRIOR TO CONSTRUCTION OR PRODUCTION. SHOP FIXTURES, WHETHER STOCK OR CUSTOM MADE, DRAWINGS TO BE ISSUED BY CONTRACTOR/ MANUFACTURER FOR APPROVAL. ANY DISCREPANCIES TO BE RELAYED TO DANIEL MONK BEFORE WORKS CONTINUE.
3. DESIGN/DRAWING IS NOT TO BE SCALED FOR PRODUCTION AND CONSTRUCTION PURPOSES.
4. ALL MATERIALS AND CONSTRUCTION TO BE MANUFACTURED TO A

HIGH QUALITY OF WORKMANSHIP SUITABLE FOR COMMERCIAL USE AND THAT RELEVANT HEALTH AND SAFETY REGULATIONS ARE MET OR EXCEEDED IN THE PRODUCTION PROCESS.
5. ALL FINISHES TO BE APPROVED BY DANIEL MONK VIA SAMPLING PROCEDURE ADVISED BY DANIEL MONK.
6. CONTRACTOR/MANUFACTURER SHOP DRAWINGS TO SHOW ALL EQUIPMENT INCLUDING ALL ELEMENTS OF MEP COORDINATED WITH OTHER CONSULTANTS PRIOR TO COMMENCEMENT OF WORKS.
7. GENERAL CONTRACTOR TO COORDINATE WITH ELECTRICAL CONTRACTOR FOR LOCATION AND METHOD OF MOUNTING ALL LIGHT FIXTURES.
8. CONTRACTOR/MANUFACTURER TO ENSURE THAT SITE ACCESS IS SUFFICIENT FOR DELIVERY AND CONSTRUCTION.
9. WHERE GLASS, MIRROR OR OTHER POTENTIALLY DANGEROUS MATERIALS ARE TO BE USED, THE MANUFACTURER IS TO ENSURE

Revision Date	Comment	Revision Date	Comment
---------------	---------	---------------	---------

DANIEL MONK
Client
TISH
Project
196-198 HAVERSTOCK HILL

Title		
PROPOSED REAR EXTERNAL ELEVATIONS		
Issue Date	Scale	Sheet Size
10/8/17	1:50	A1
Project No.	Drawing No.	Rev.
17004	EX-EL-01	