




01 PROPOSED FRONT ELEVATION
SCALE 1:50@A1

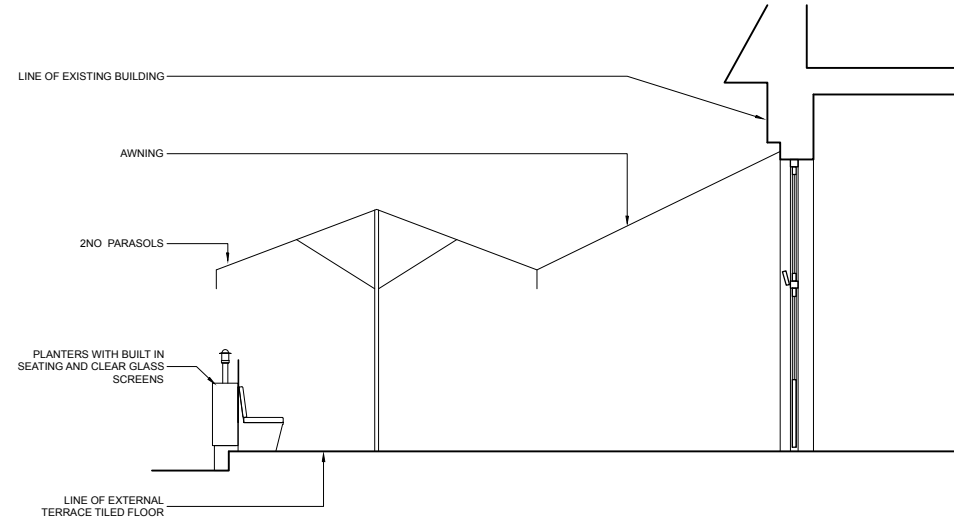

03 PROPOSED SECTION AA
SCALE 1:50@A1

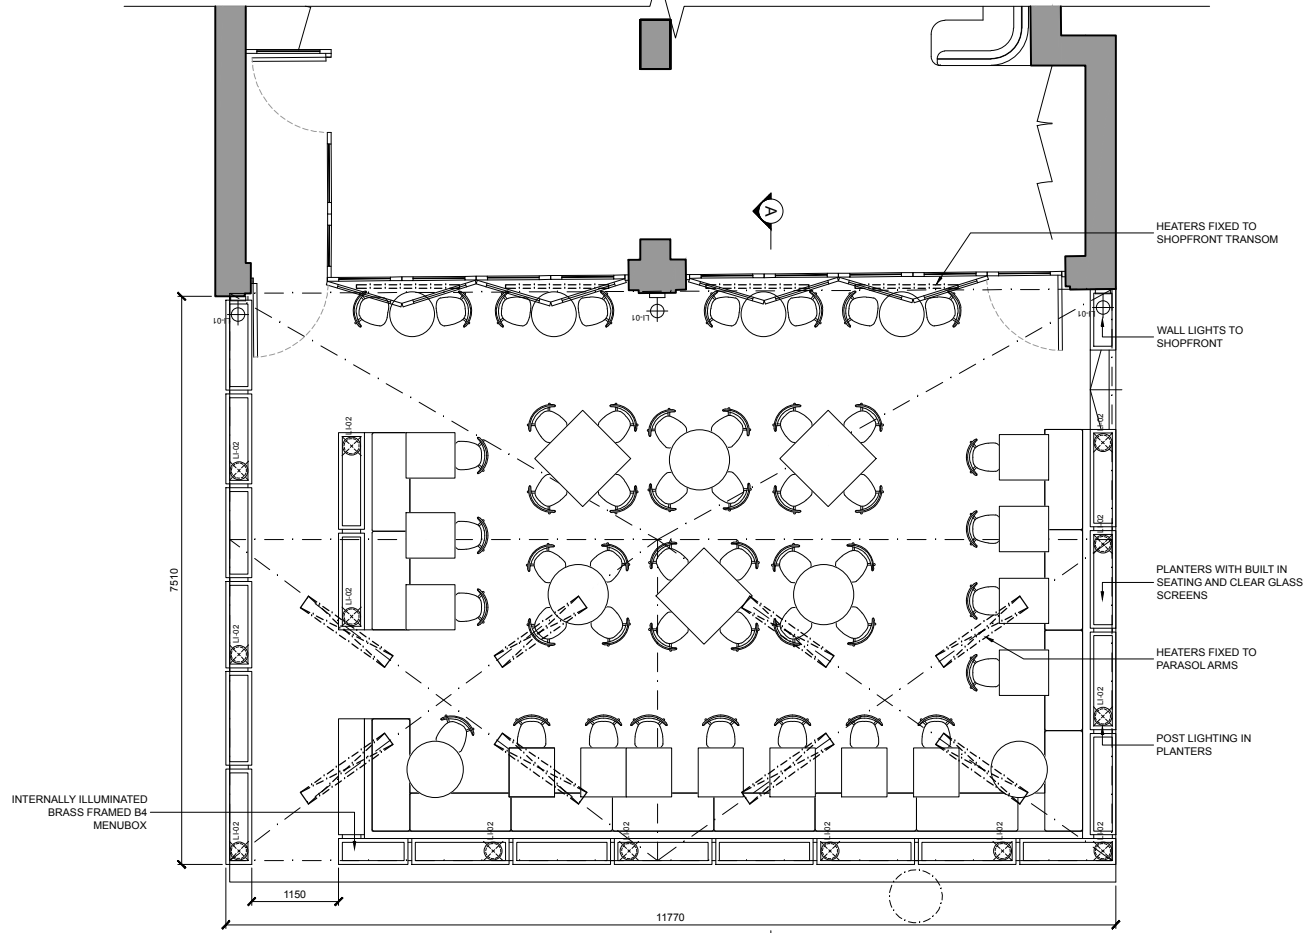

02 PROPOSED PLAN
SCALE 1:50@A1

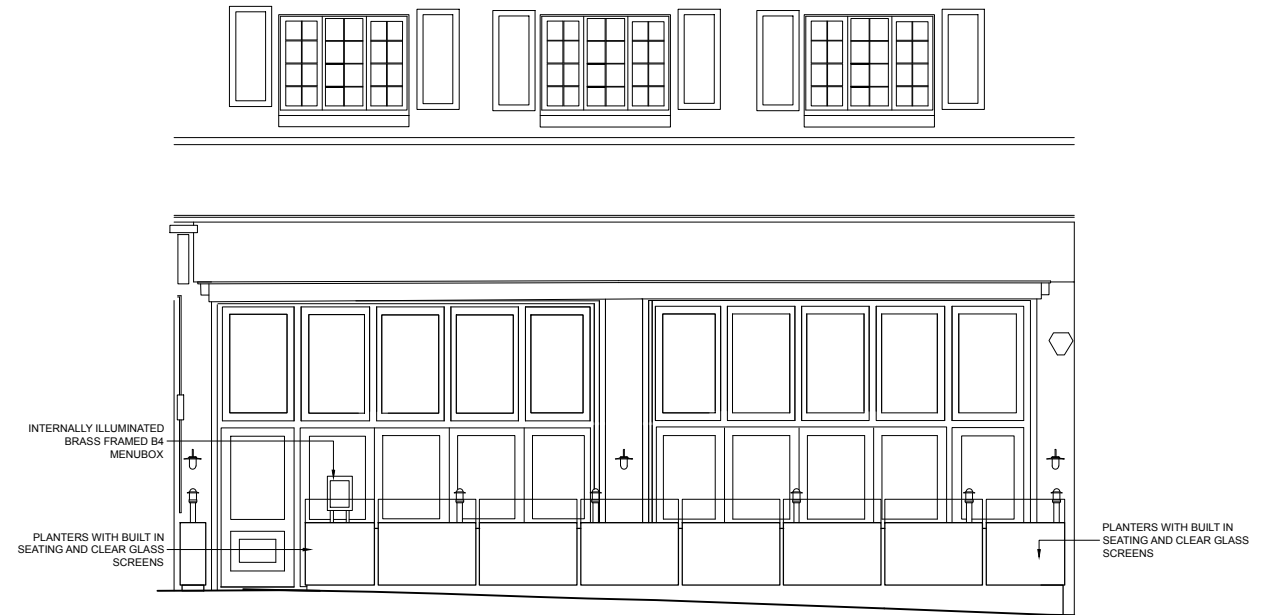

04 PROPOSED ELEVATION B
SCALE 1:50@A1



PRELIMINARY

Notes

1. SEE SEPARATE FINISHES SCHEDULE FOR ALL ARCHITECTURAL FINISHES.
2. THE DRAWING SHOWS DESIGN INTENT ONLY. ALL DIMENSIONS TO BE CONTRACTOR FOR LOCATION AND METHOD OF MOUNTING ALL LIGHT RETAINED DIRECTLY BY DANIEL MONK OR THE CLIENT. IN SUCH CASE, CHECKED ON SITE PRIOR TO CONSTRUCTION OR PRODUCTION. SHOP FIXTURES, WHETHER STOCK OR CUSTOM MADE.
3. DESIGN/DRAWING IS NOT TO BE SCALED FOR PRODUCTION AND CONSTRUCTION PURPOSES.
4. ALL MATERIALS AND CONSTRUCTION TO BE MANUFACTURED TO A

HIGH QUALITY OF WORKMANSHIP SUITABLE FOR COMMERCIAL USE AND THAT RELEVANT HEALTH AND SAFETY REGULATIONS ARE MET OR FIT FOR PURPOSE.
5. ALL FINISHES TO BE APPROVED BY DANIEL MONK VIA SAMPLING PROCEDURE ADVISED BY DANIEL MONK.
6. CONTRACTOR/MANUFACTURER SHOP DRAWINGS TO SHOW ALL DANIEL MONK IMMEDIATELY.
7. GENERAL CONTRACTOR TO COORDINATE WITH ELECTRICAL 12. OTHER SPECIALIST CONTRACTORS MAY BE NOMINATED AND EQUIPMENT INCLUDING ALL ELEMENTS OF MEP COORDINATED WITH DELIVERY AND CONSTRUCTION.
8. DESIGNS ARE TO BE CONSTRUCTED/MANUFACTURED TO COMPLY THE GENERAL CONTRACTOR.
9. WHERE GLASS, MIRROR OR OTHER POTENTIALLY DANGEROUS MATERIALS ARE TO BE USED, THE MANUFACTURER IS TO ENSURE EXCEEDED IN THE PRODUCTION PROCESS.
10. MANUFACTURER TO INSURE THE STABILITY, FUNCTIONALITY AND FIT FOR PURPOSE OF EACH ITEM, RAISING ANY CONCERNS DIRECTLY WITH THE RESPONSIBILITY FOR THE OVERALL CO-ORDINATION REMAINS WITH THE GENERAL CONTRACTOR.
11. MANUFACTURER TO ENSURE THAT SITE ACCESS IS SUFFICIENT FOR DELIVERY AND CONSTRUCTION.
12. OTHER SPECIALIST CONTRACTORS MAY BE NOMINATED AND EQUIPMENT INCLUDING ALL ELEMENTS OF MEP COORDINATED WITH DELIVERY AND CONSTRUCTION.
13. ALL DESIGN CONCEPTS AND DRAWINGS ARE THE PROPERTY OF DANIEL MONK LTD AND ARE COVERED BY COPYRIGHT. NO REPRODUCTIONS, ADAPTATIONS AND/OR COPIES MAY BE MADE WITHOUT WRITTEN PERMISSION BY DANIEL MONK LTD.

Revision Date Comment

Revision Date Comment

DANIEL MONK

Client

TISH

Project

196-198 HAVERSTOCK HILL

Title

PROPOSED FRONT
EXTERNAL ELEVATIONS

Issue Date

10/8/17

Scale

1:50

Sheet Size

A1

Project No.

17004

Drawing No.

PL-EL-02

Rev.