



01 EXISTING FRONT ELEVATION
SCALE 1:50@A1



03 EXISTING GROUND FLOOR PLAN
SCALE 1:50@A1

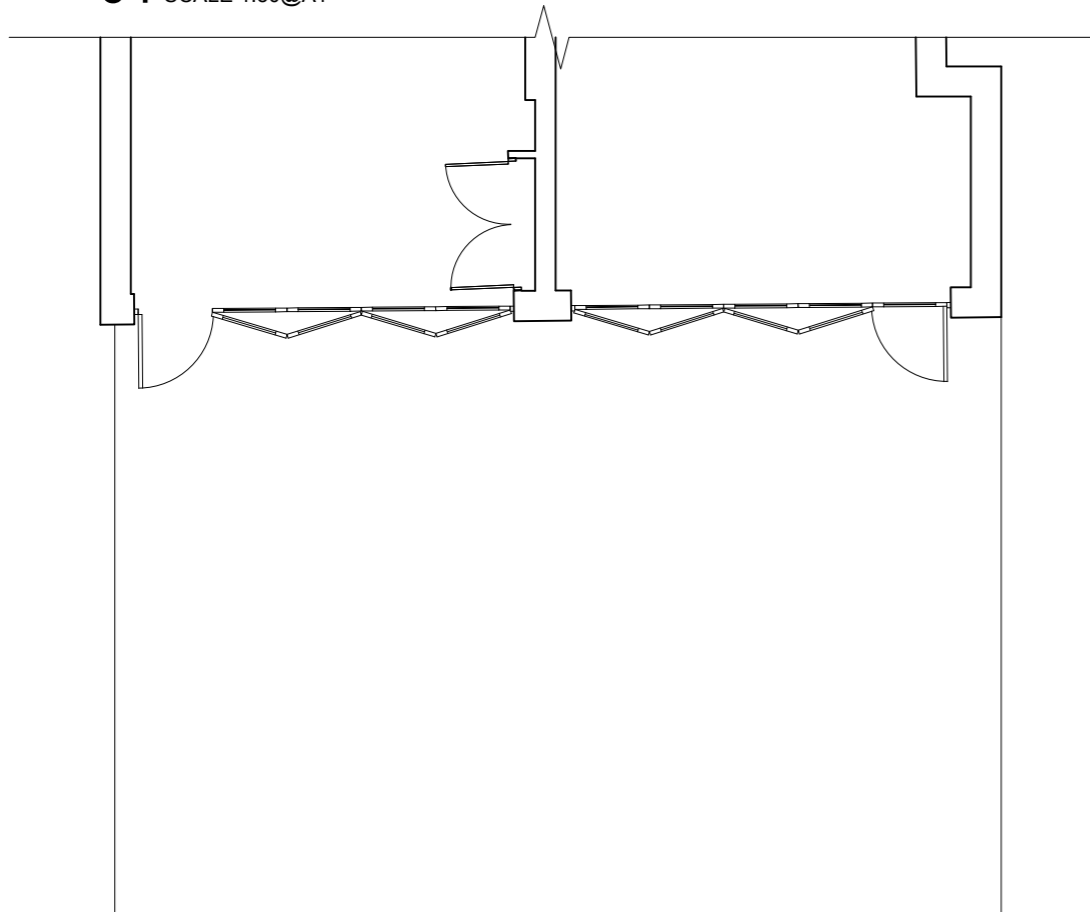

02 EXISTING REAR ELEVATION
SCALE 1:50@A1

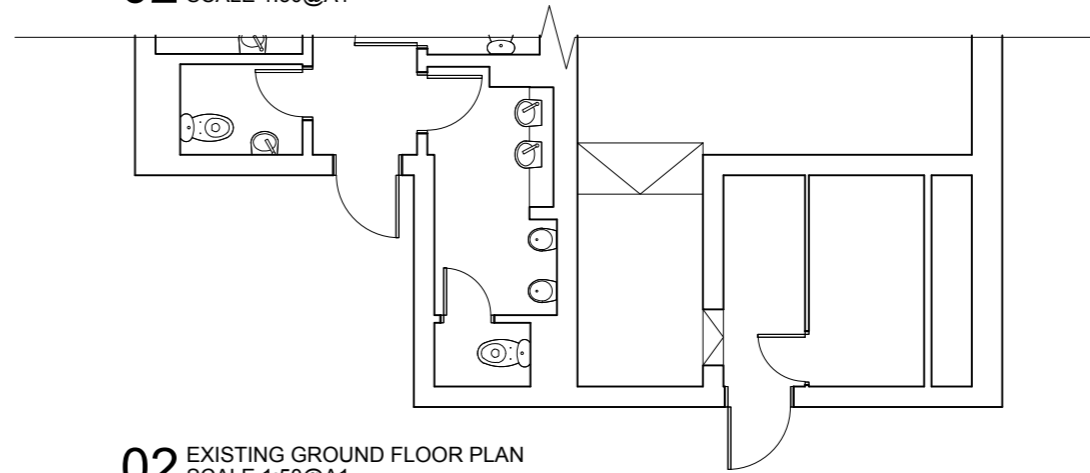

02 EXISTING GROUND FLOOR PLAN
SCALE 1:50@A1

PRELIMINARY

Notes
 1. SEE SEPARATE FINISHES SCHEDULE FOR ALL ARCHITECTURAL FINISHES.
 2. THE DRAWING SHOWS DESIGN INTENT ONLY. ALL DIMENSIONS TO BE CHECKED ON SITE PRIOR TO CONSTRUCTION OR PRODUCTION. SHOP FIXTURES, WHETHER STOCK OR CUSTOM MADE, DRAWINGS TO BE ISSUED BY CONTRACTOR/MANUFACTURER FOR APPROVAL. ANY DISCREPANCIES TO BE RELAYED TO DANIEL MONK BEFORE WORKS CONTINUE.
 3. DESIGN/DRAWING IS NOT TO BE SCALED FOR PRODUCTION AND CONSTRUCTION PURPOSES.
 4. ALL MATERIALS AND CONSTRUCTION TO BE MANUFACTURED TO A

HIGH QUALITY OF WORKMANSHIP SUITABLE FOR COMMERCIAL USE AND THAT RELEVANT HEALTH AND SAFETY REGULATIONS ARE MET OR EXCEEDED IN THE PRODUCTION PROCESS.
 5. ALL FINISHES TO BE APPROVED BY DANIEL MONK VIA SAMPLING PROCEDURE ADVISED BY DANIEL MONK.
 6. CONTRACTOR/MANUFACTURER SHOP DRAWINGS TO SHOW ALL EQUIPMENT INCLUDING ALL ELEMENTS OF MEP COORDINATED WITH OTHER CONSULTANTS PRIOR TO COMMENCEMENT OF WORKS.
 7. GENERAL CONTRACTOR TO COORDINATE WITH ELECTRICAL CONTRACTOR FOR LOCATION AND METHOD OF MOUNTING ALL LIGHT FIXTURES.
 8. DESIGNS ARE TO BE CONSTRUCTED/MANUFACTURED TO COMPLY WITH STATUTORY REQUIREMENTS. CONTRACTOR/MANUFACTURER TO ENSURE THAT THE FINAL PRODUCT COMPLIES WITH ALL RELEVANT STATUTORY REGULATIONS.
 9. WHERE GLASS, MIRROR OR OTHER POTENTIALLY DANGEROUS MATERIALS ARE TO BE USED, THE MANUFACTURER IS TO ENSURE

Revision Date Comment

Revision Date Comment

DANIEL MONK

Client
TISH
 Project
 196-198 HAVERSTOCK HILL

Title
EXISTING EXTERNAL ELEVATIONS

Issue Date	Scale	Sheet Size
10/8/17	1:50	A1
Project No.	Drawing No.	Rev.
17004	EX-EL-01	