


01. Copyright: This drawing must not be reproduced in whole or part without written consent from Vine Architecture Studio Limited
 02. All dimensions to be checked and any discrepancies to be reported to Vine Architecture Studio prior to construction
 03. Do not Scale from this drawing
 04. This drawing may contain information from other professions or third parties. Vine Architecture Studio cannot accept responsibility for the integrity or accuracy of such information.
 05. If in any doubt about the information in this drawing, ask Vine Architecture Studio without delay

NOTES:

This drawings is for planning purposes only.

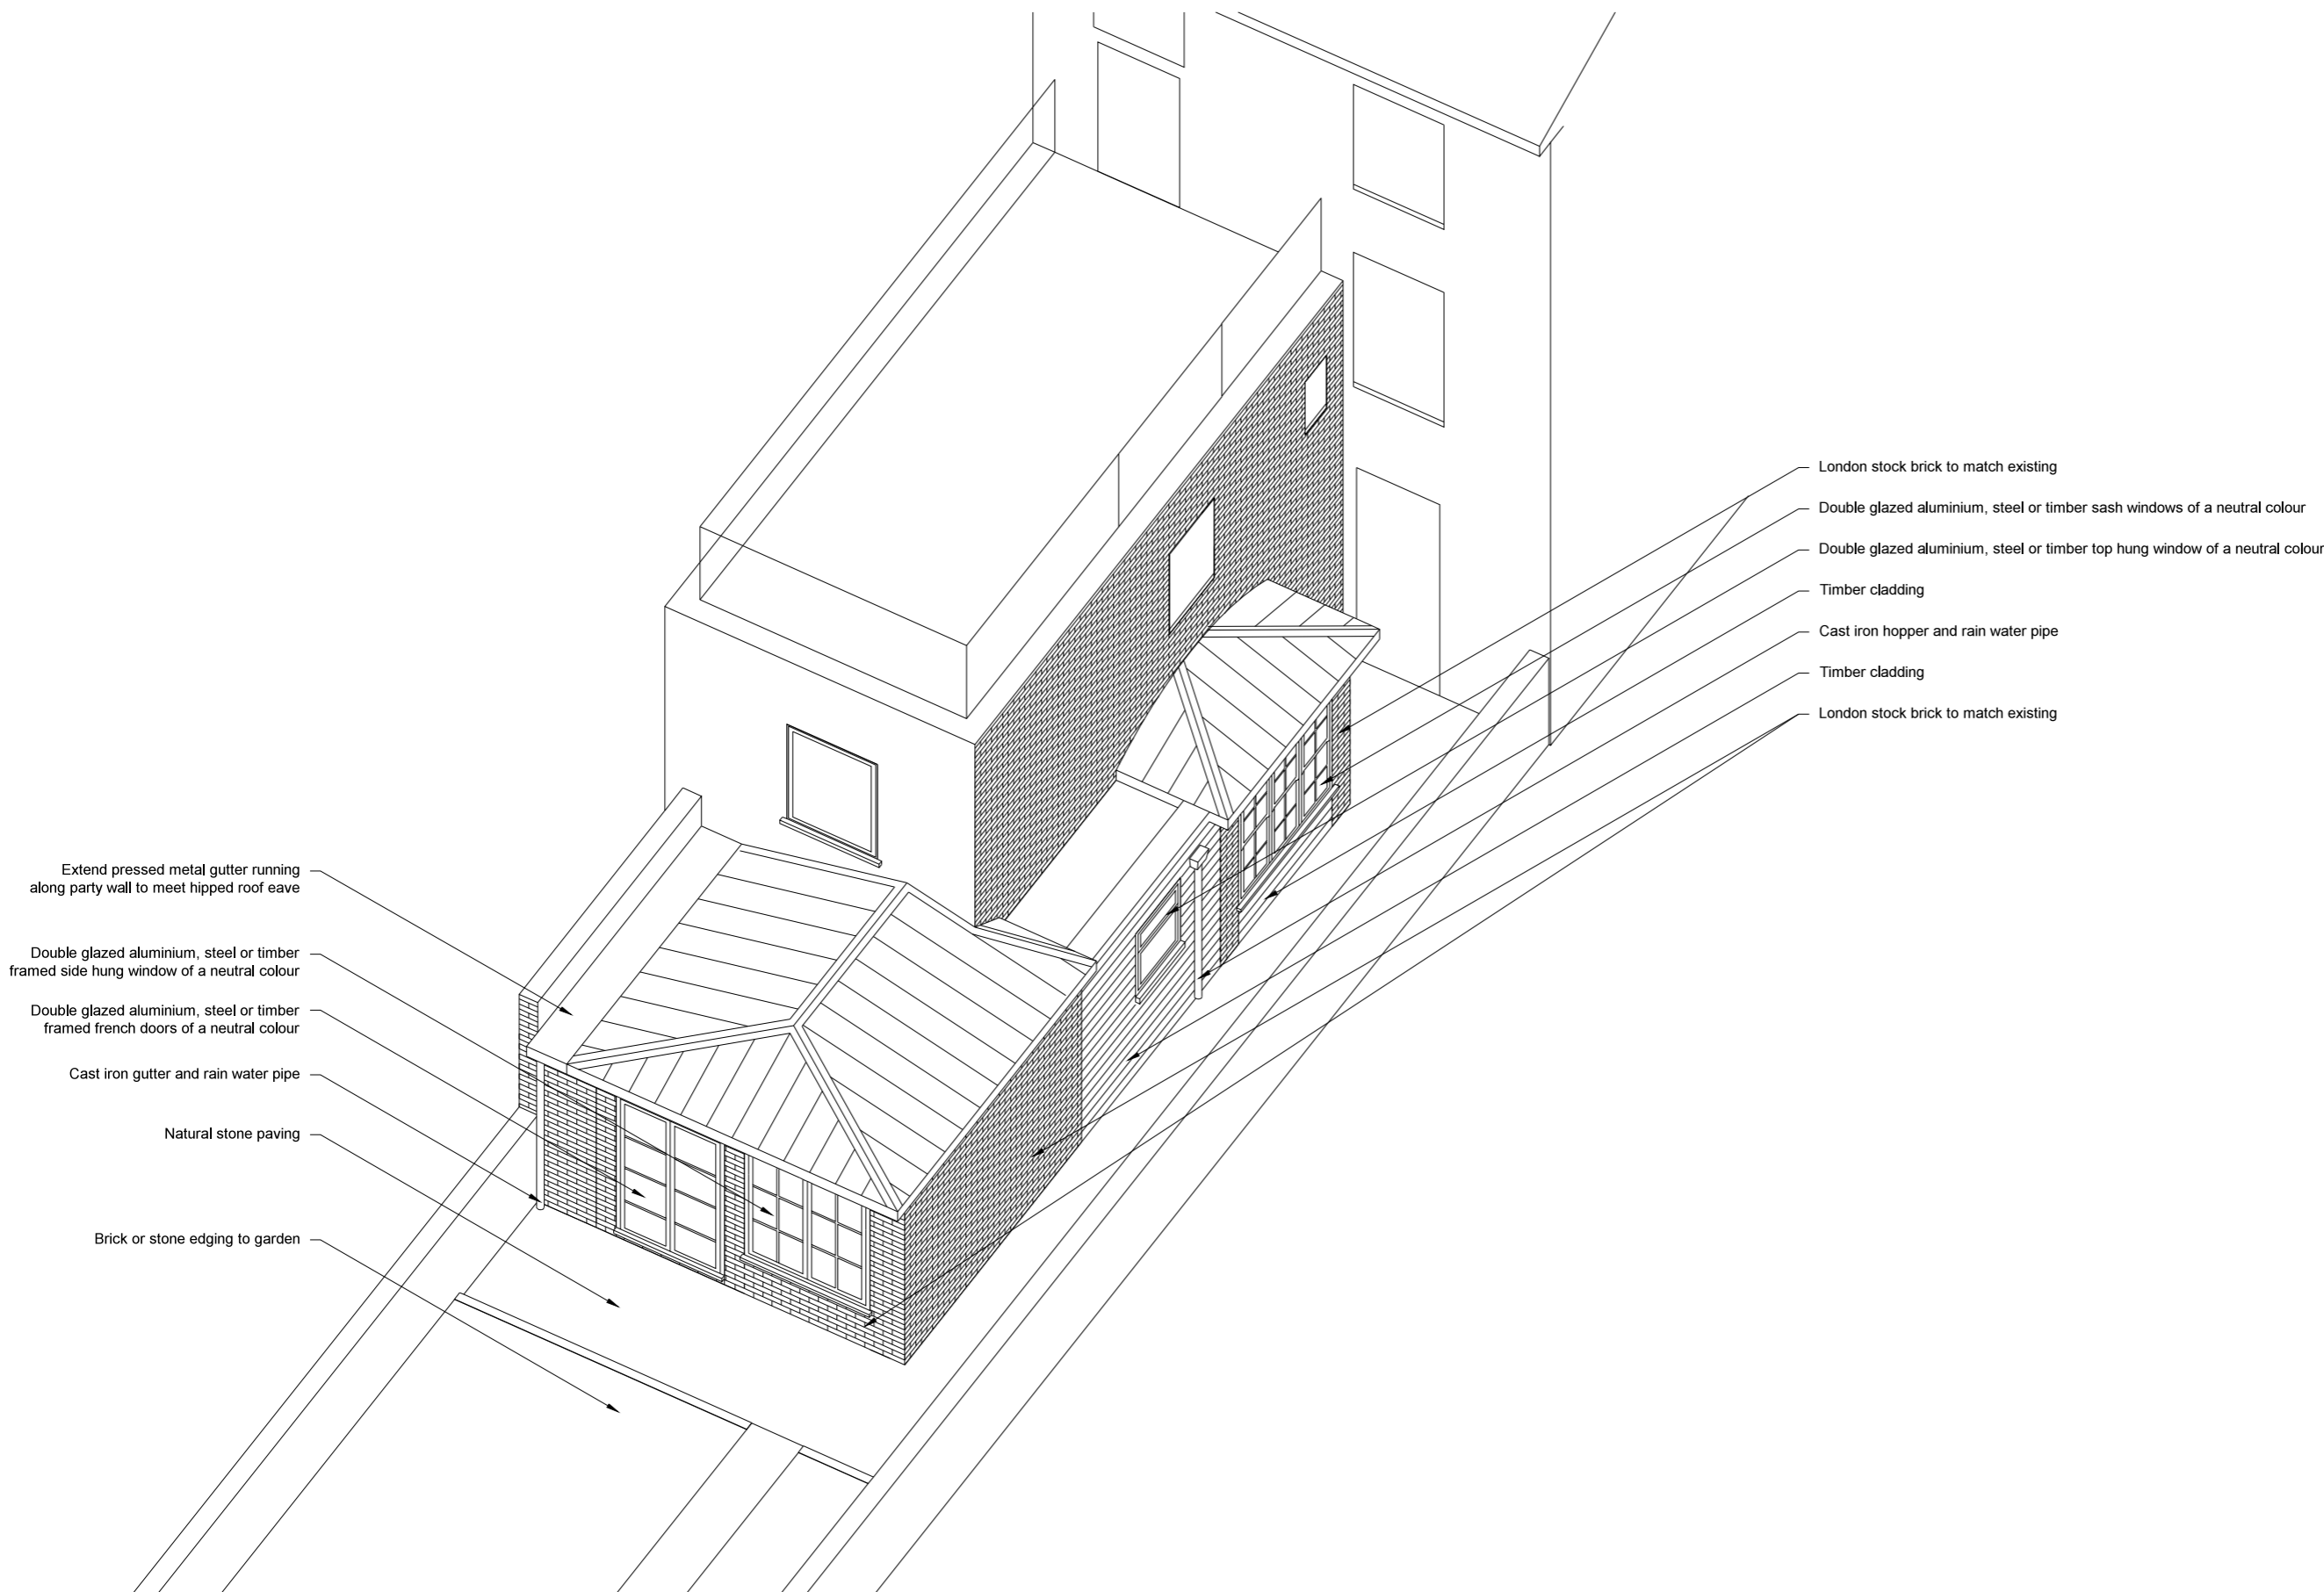

- Extend pressed metal gutter running along party wall to meet hipped roof eave
- Double glazed aluminium, steel or timber framed side hung window of a neutral colour
- Double glazed aluminium, steel or timber framed french doors of a neutral colour
- Cast iron gutter and rain water pipe
- Natural stone paving
- Brick or stone edging to garden

- London stock brick to match existing
- Double glazed aluminium, steel or timber sash windows of a neutral colour
- Double glazed aluminium, steel or timber top hung window of a neutral colour
- Timber cladding
- Cast iron hopper and rain water pipe
- Timber cladding
- London stock brick to match existing

NOT FOR CONSTRUCTION

Revision	Stage Description	Date
1	Planning	24/10/2016
*	Planning	27/07/2016

Status
For Issue

VINE
Architecture Studio

Unit 3, 1a Vine Court, London, E1 1JH
 www.vinearchitecture.com
 studio@vinearchitecture.com
 T 0207 377 5465

Client
Mrs Claire St John



Project Name 29A Shirlock Road	Project Number 70
-----------------------------------	----------------------

Date 24/10/2016	Scale NTS	Drawn by DMR	Checked by RPR
--------------------	--------------	-----------------	-------------------

Drawing Name Axonometric View - Proposed	Drawing No PR/07	Revision 1
---	---------------------	---------------

01. Copyright: This drawing must not be reproduced in whole or part without written consent from Vine Architecture Studio Limited
 02. All dimensions to be checked and any discrepancies to be reported to Vine Architecture Studio prior to construction
 03. Do not Scale from this drawing
 04. This drawing may contain information from other professions or third parties. Vine Architecture Studio cannot accept responsibility for the integrity or accuracy of such information.
 05. If in any doubt about the information in this drawing, ask Vine Architecture Studio without delay

NOTES:
 This drawings is for planning purposes only.

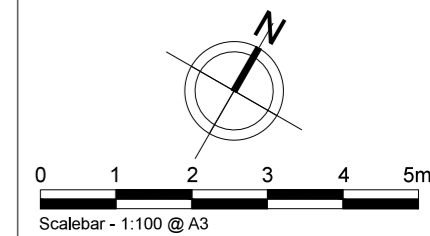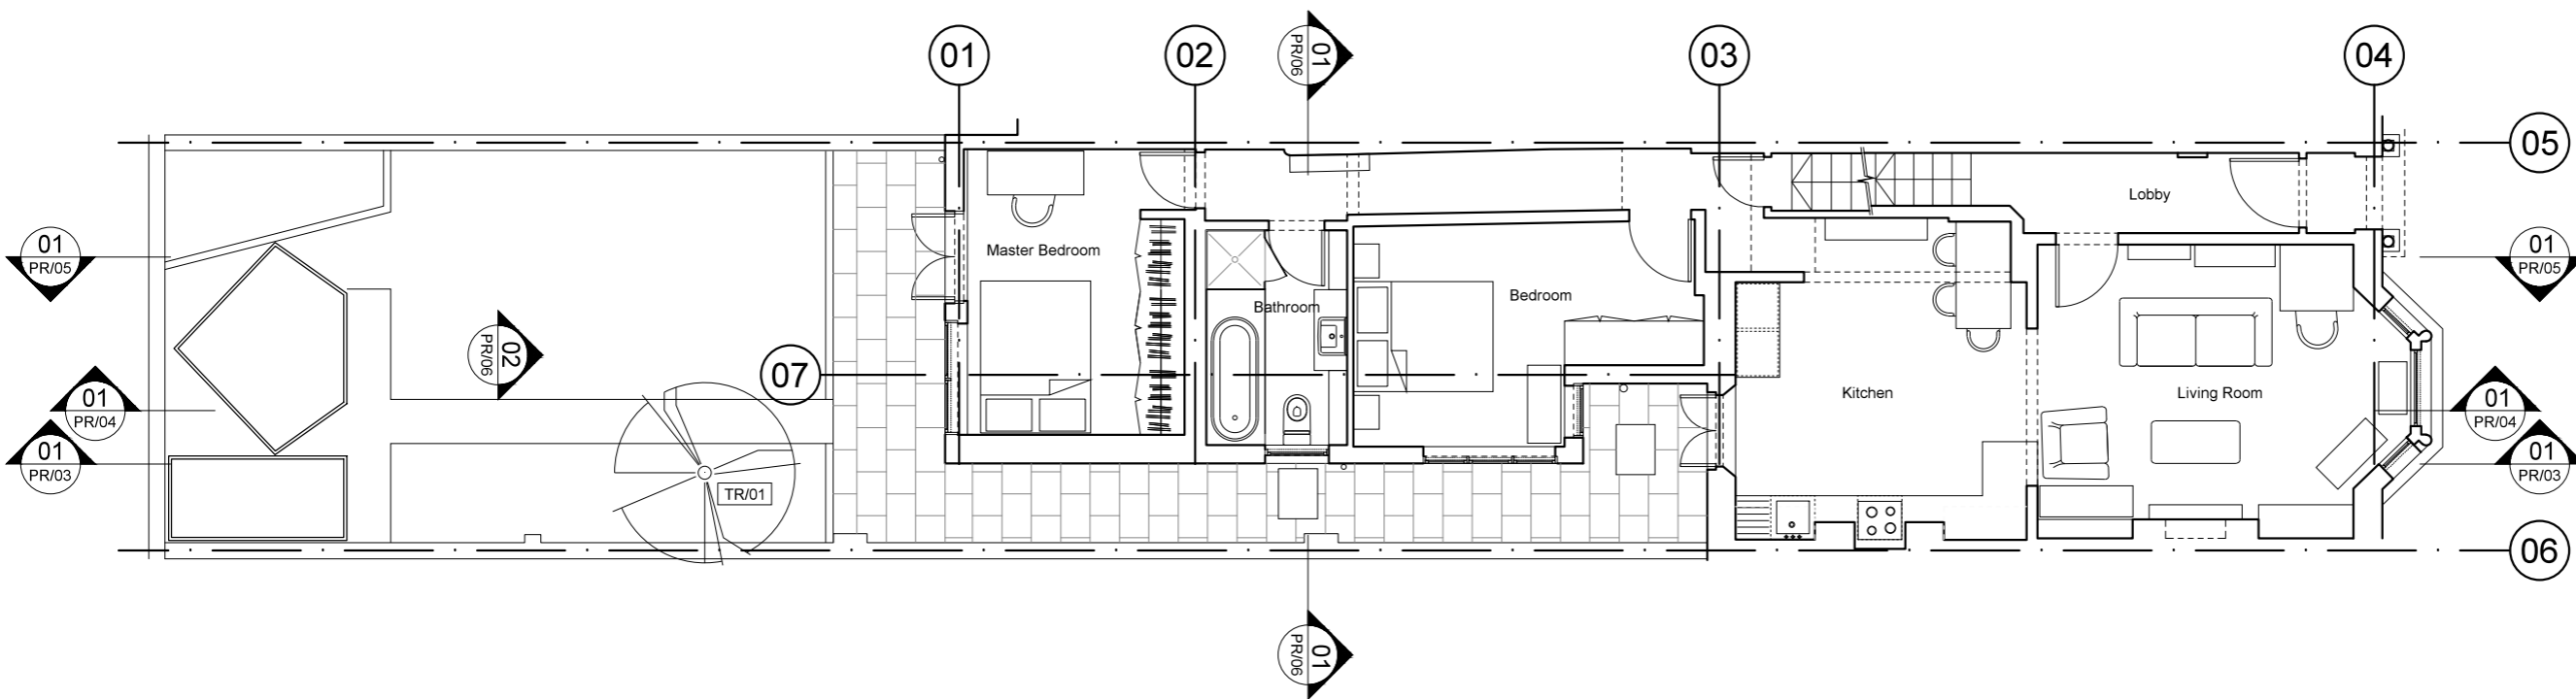

NOT FOR CONSTRUCTION

Revision	Stage Description	Date
1	Planning	24/10/2016
*	Planning	27/07/2016

Status
 For Issue

VINE
 Architecture Studio

Unit 3, 1a Vine Court, London, E1 1JH
 www.vinearchitecture.com
 studio@vinearchitecture.com
 T 0207 377 5465

Client
 Mrs Claire St John

Project Name 29A Shirlock Road	Project Number 70
-----------------------------------	----------------------


Date 24/10/2016	Scale 1:50 @ A1 1:100 @ A3	Drawn by DMR	Checked by RPR
--------------------	----------------------------------	-----------------	-------------------

Drawing Name General Site Plan - Proposed	Drawing No PR/01	Revision 1
--	---------------------	---------------

01 General Site Plan - Proposed
 PR/01 Scale 1:100 @ A3

01. Copyright: This drawing must not be reproduced in whole or part without written consent from Vine Architecture Studio Limited
 02. All dimensions to be checked and any discrepancies to be reported to Vine Architecture Studio prior to construction
 03. Do not Scale from this drawing
 04. This drawing may contain information from other professions or third parties. Vine Architecture Studio cannot accept responsibility for the integrity or accuracy of such information.
 05. If in any doubt about the information in this drawing, ask Vine Architecture Studio without delay

NOTES:
 This drawings is for planning purposes only.

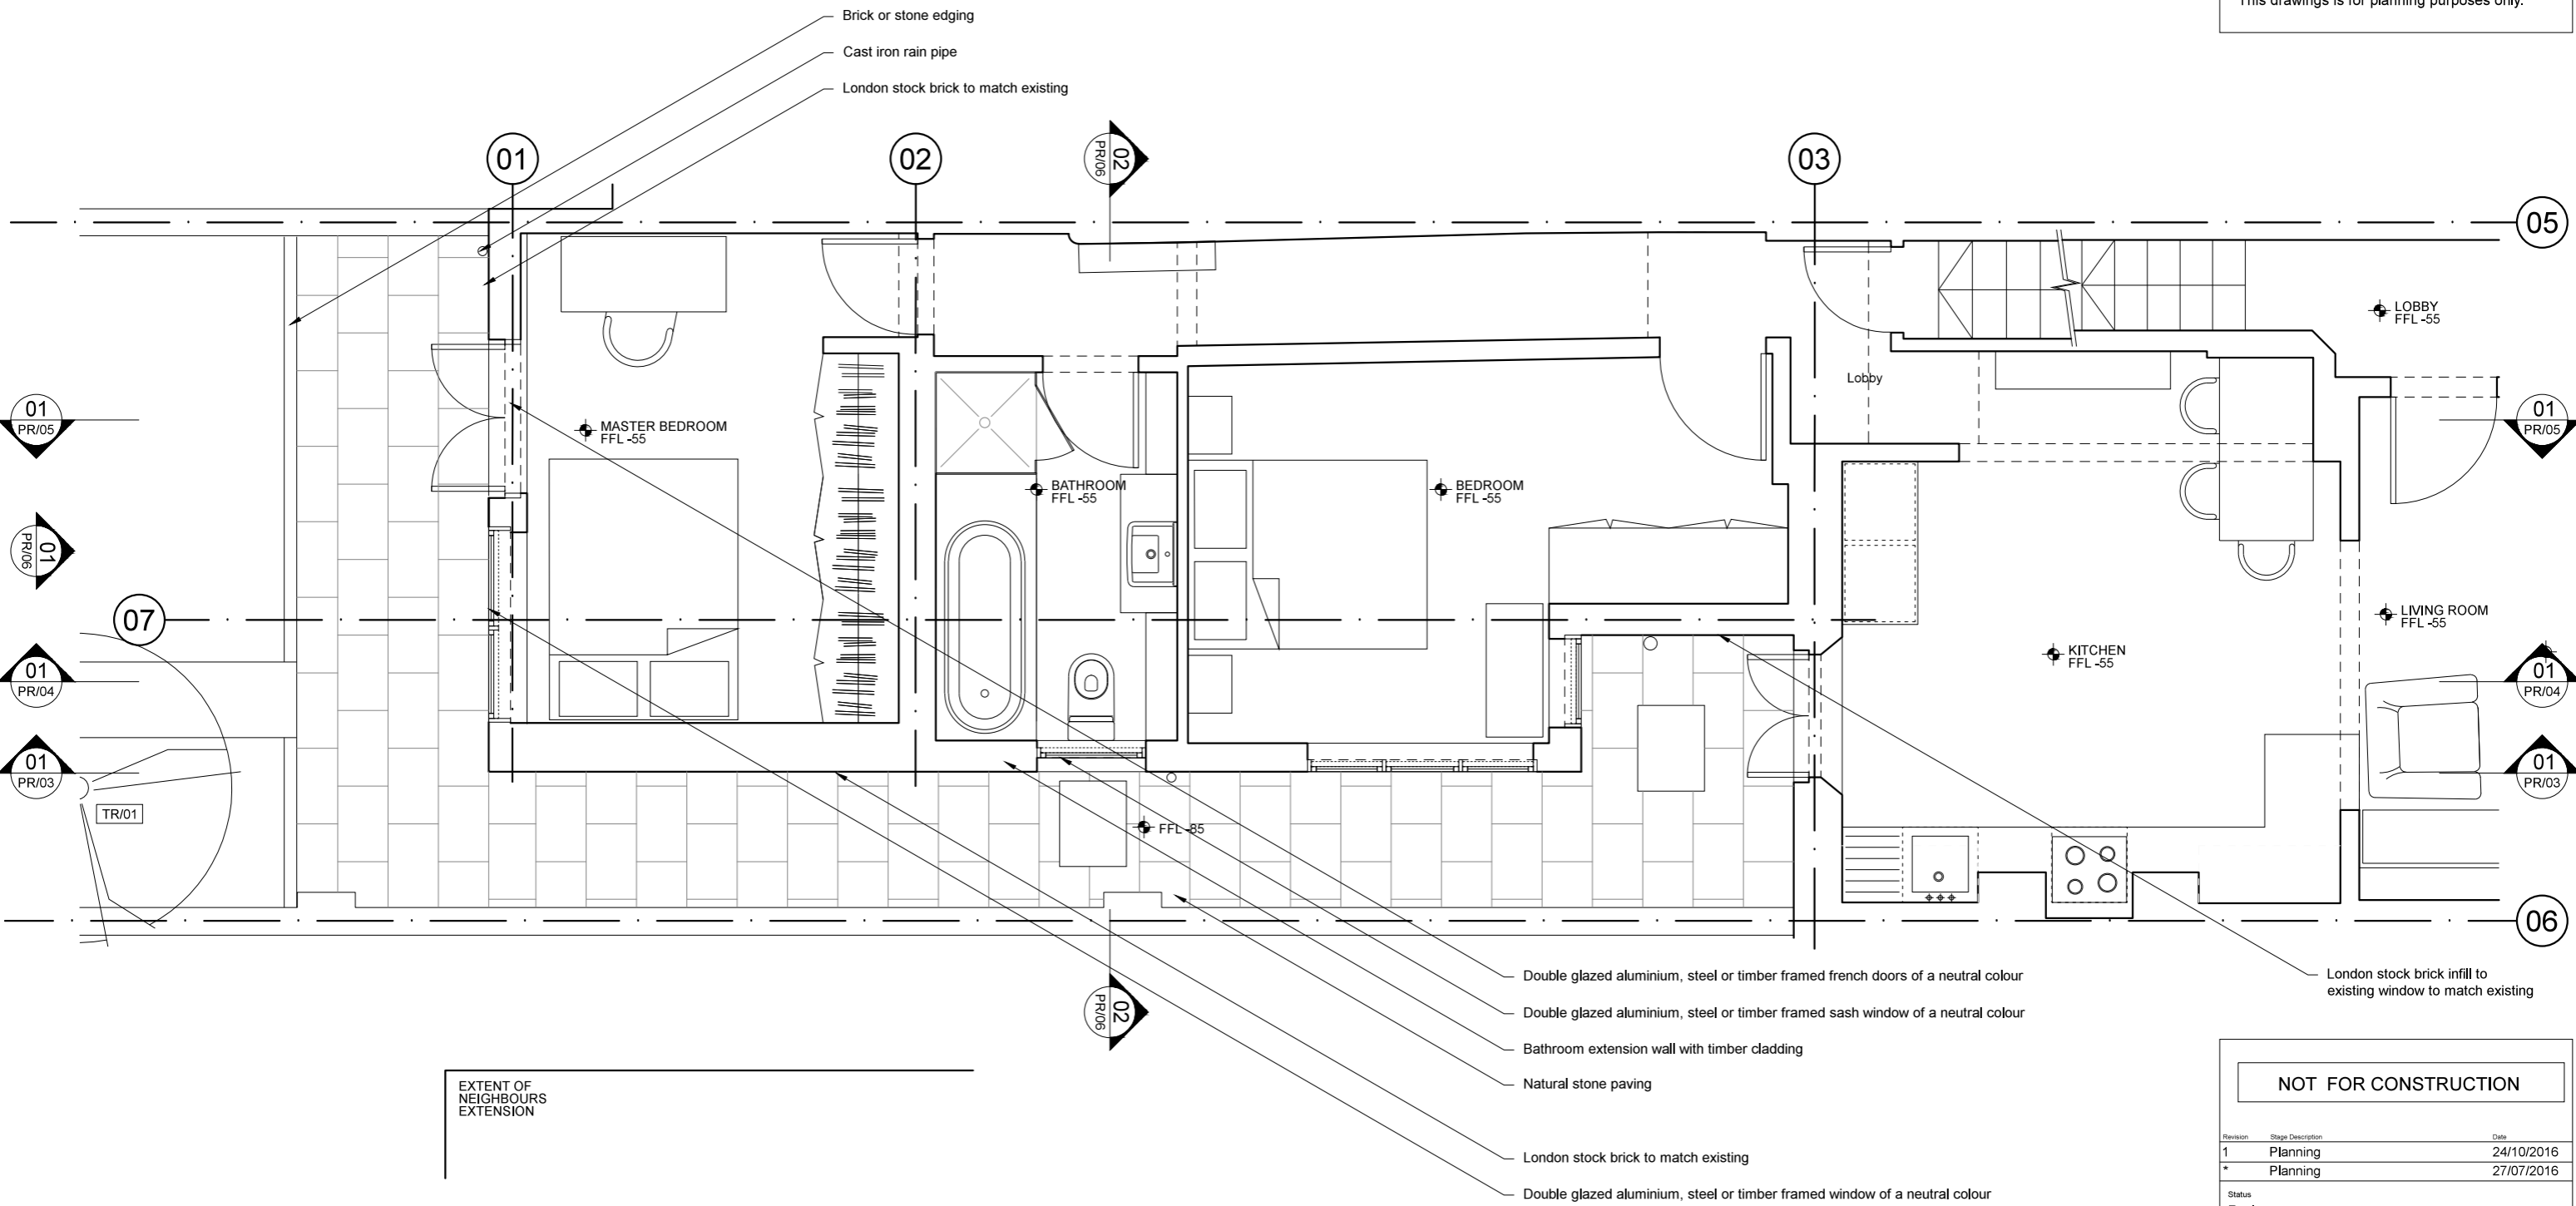

01 Ground Floor Plan - Proposed
 PR/02 Scale 1:50 @ A3

NOT FOR CONSTRUCTION

Revision	Stage Description	Date
1	Planning	24/10/2016
*	Planning	27/07/2016

Status
For Issue

VINE
Architecture Studio



Unit 3, 1a Vine Court, London, E1 1JH
 www.vinearchitecture.com
 studio@vinearchitecture.com
 T 0207 377 5465

Client
Mrs Clare St John

Project Name 29A Shirlock Road	Project Number 70
-----------------------------------	----------------------

Date 24/10/2016	Scale 1:25 @ A1 1:50 @ A3	Drawn by DMR	Checked by RPR
--------------------	---------------------------------	-----------------	-------------------



Drawing Name Ground Floor Plan - Proposed	Drawing No PR/02	Revision 1
--	---------------------	---------------

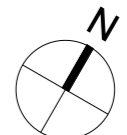 

01. Copyright: This drawing must not be reproduced in whole or part without written consent from Vine Architecture Studio Limited
 02. All dimensions to be checked and any discrepancies to be reported to Vine Architecture Studio prior to construction
 03. Do not Scale from this drawing
 04. This drawing may contain information from other professions or third parties. Vine Architecture Studio cannot accept responsibility for the integrity or accuracy of such information.
 05. If in any doubt about the information in this drawing, ask Vine Architecture Studio without delay

NOTES:

This drawings is for planning purposes only.

 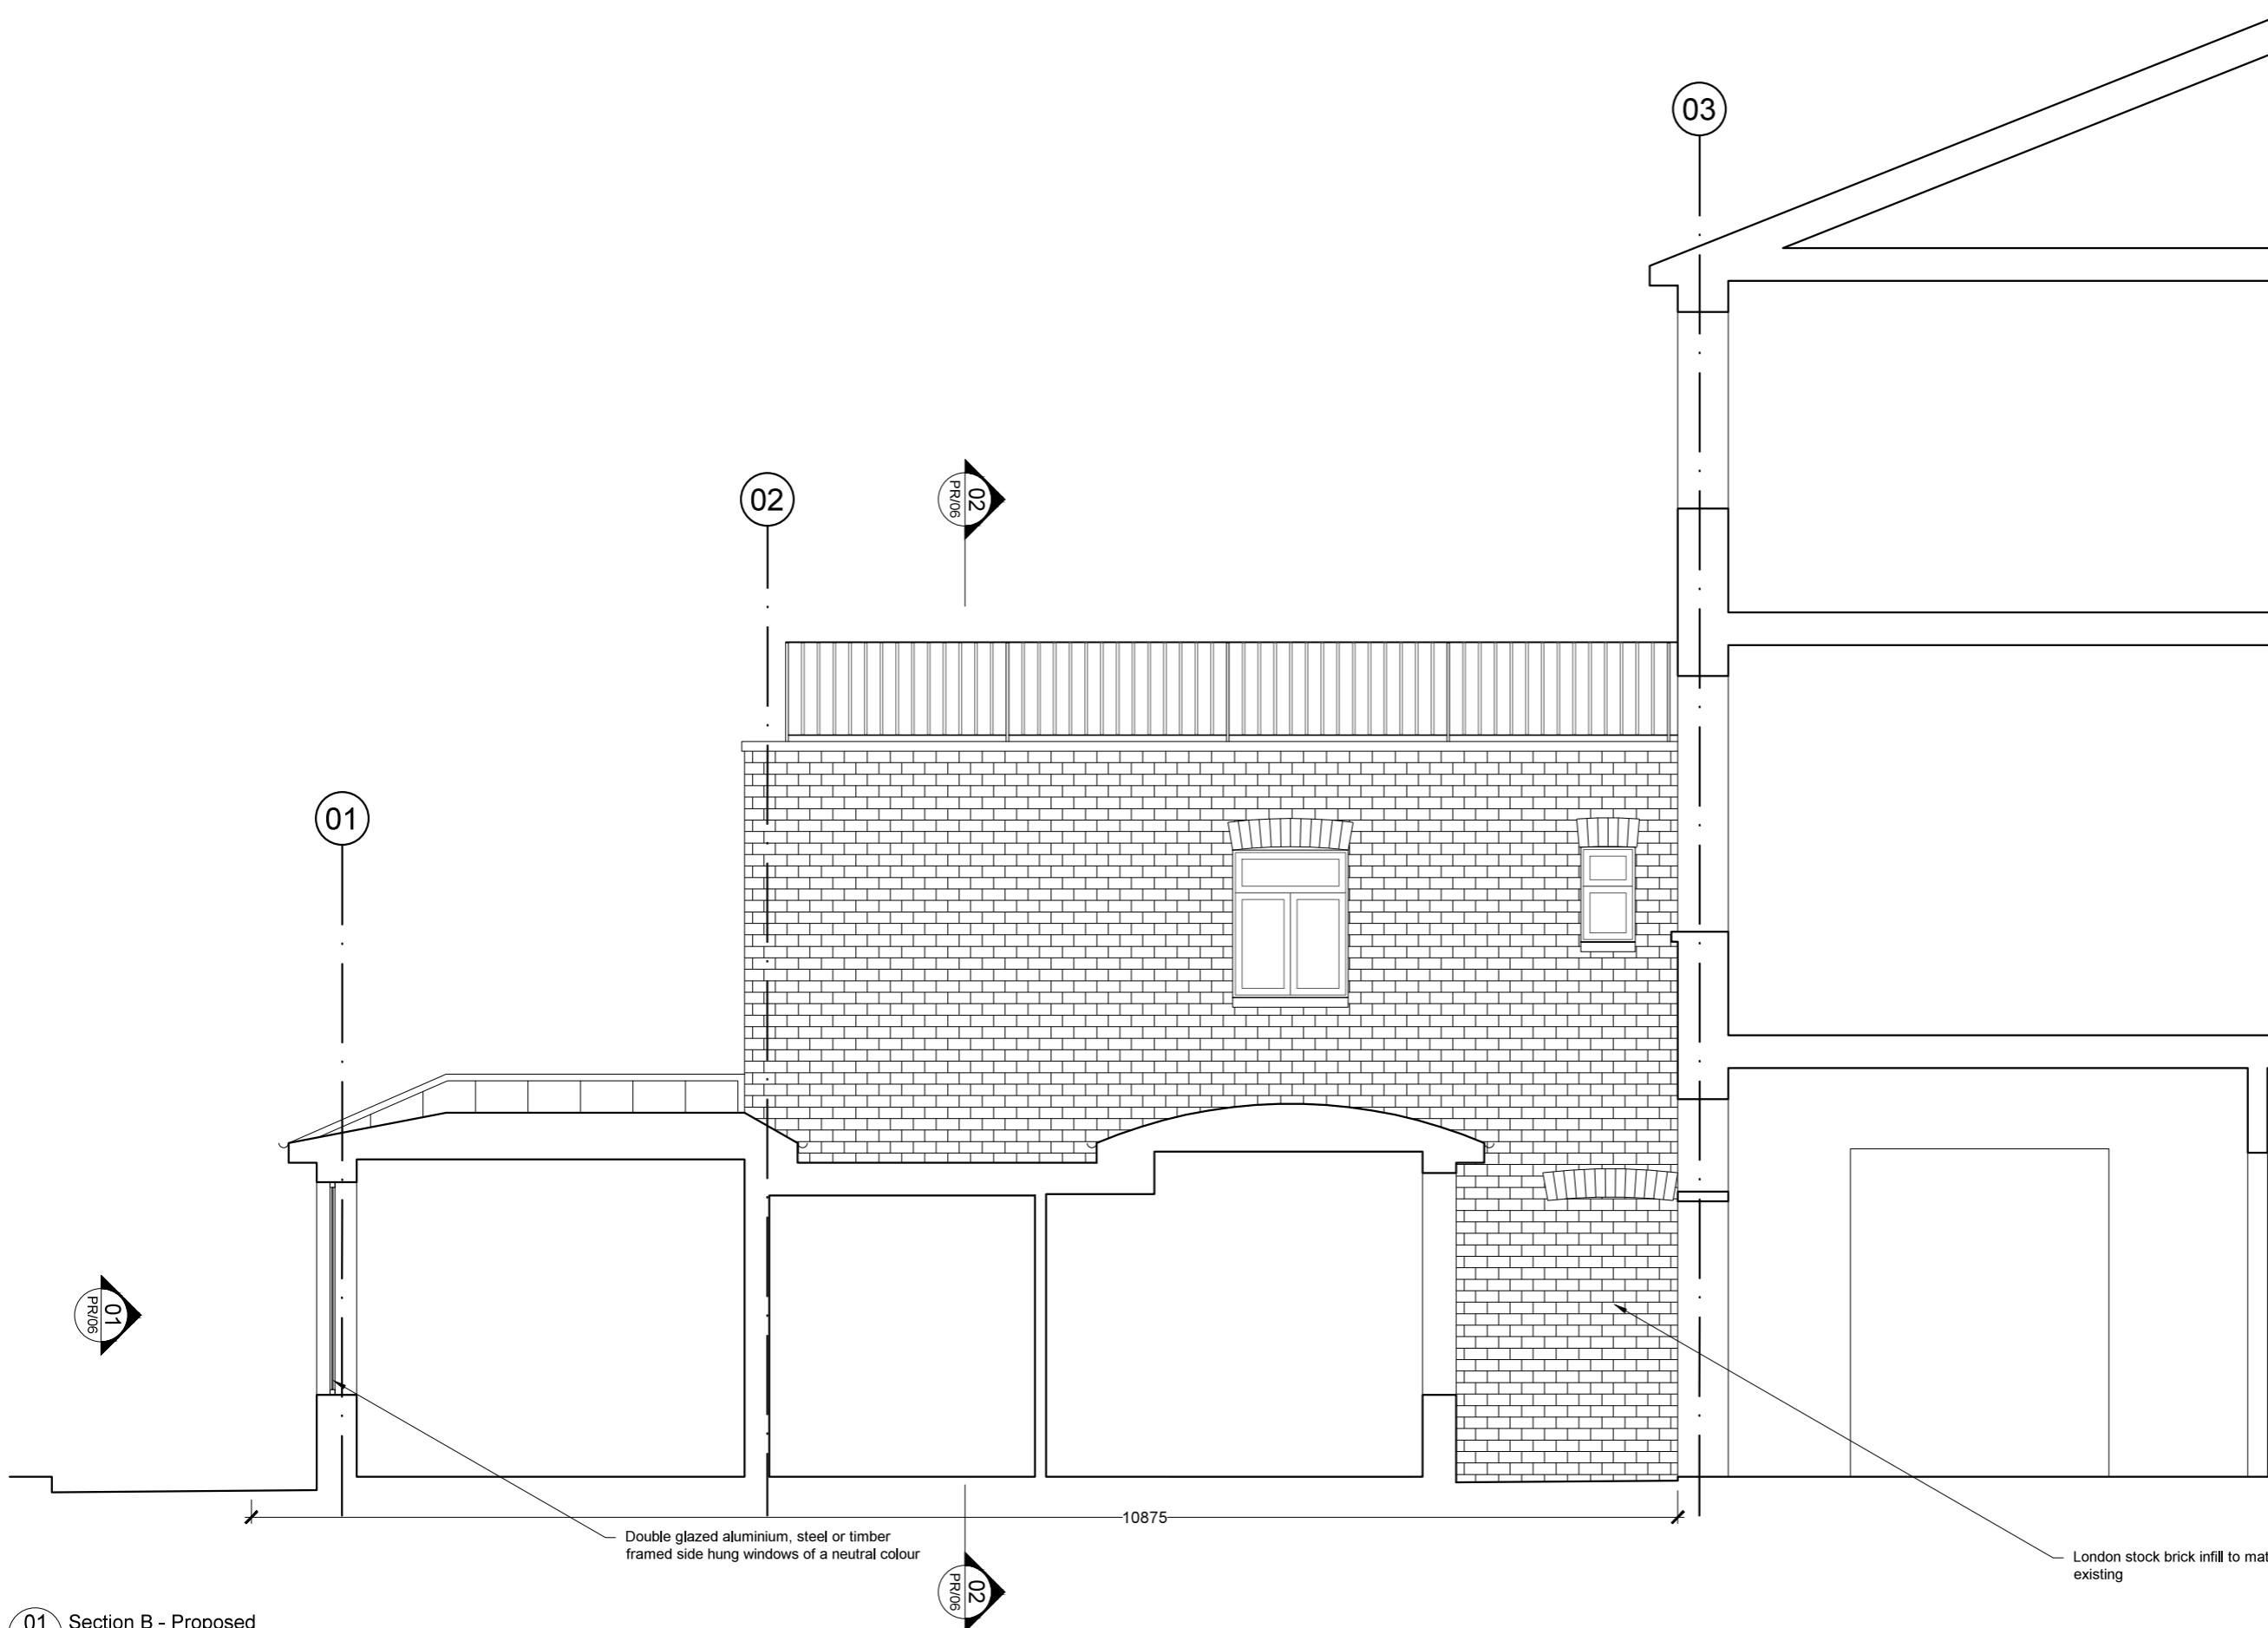

NOT FOR CONSTRUCTION

Revision	Stage Description	Date
1	Planning	24/10/2016
*	Planning	27/07/2016

Status
For Issue

VINE
 Architecture Studio

Unit 3, 1a Vine Court, London, E1 1JH
 www.vinearchitecture.com
 studio@vinearchitecture.com
 T 0207 377 5465

Client
Mrs Claire St John

Project Name
29A Shirlock Road



Project Number
70

Date	Scale	Drawn by	Checked by
24/10/2016	1:25 @ A1 1:50 @ A3	DMR	RPR

Drawing Name	Drawing No	Revision
Section B - Proposed	PR/04	1

01. Copyright: This drawing must not be reproduced in whole or part without written consent from Vine Architecture Studio Limited
 02. All dimensions to be checked and any discrepancies to be reported to Vine Architecture Studio prior to construction
 03. Do not Scale from this drawing
 04. This drawing may contain information from other professions or third parties. Vine Architecture Studio cannot accept responsibility for the integrity or accuracy of such information.
 05. If in any doubt about the information in this drawing, ask Vine Architecture Studio without delay

NOTES:
 This drawings is for planning purposes only.

 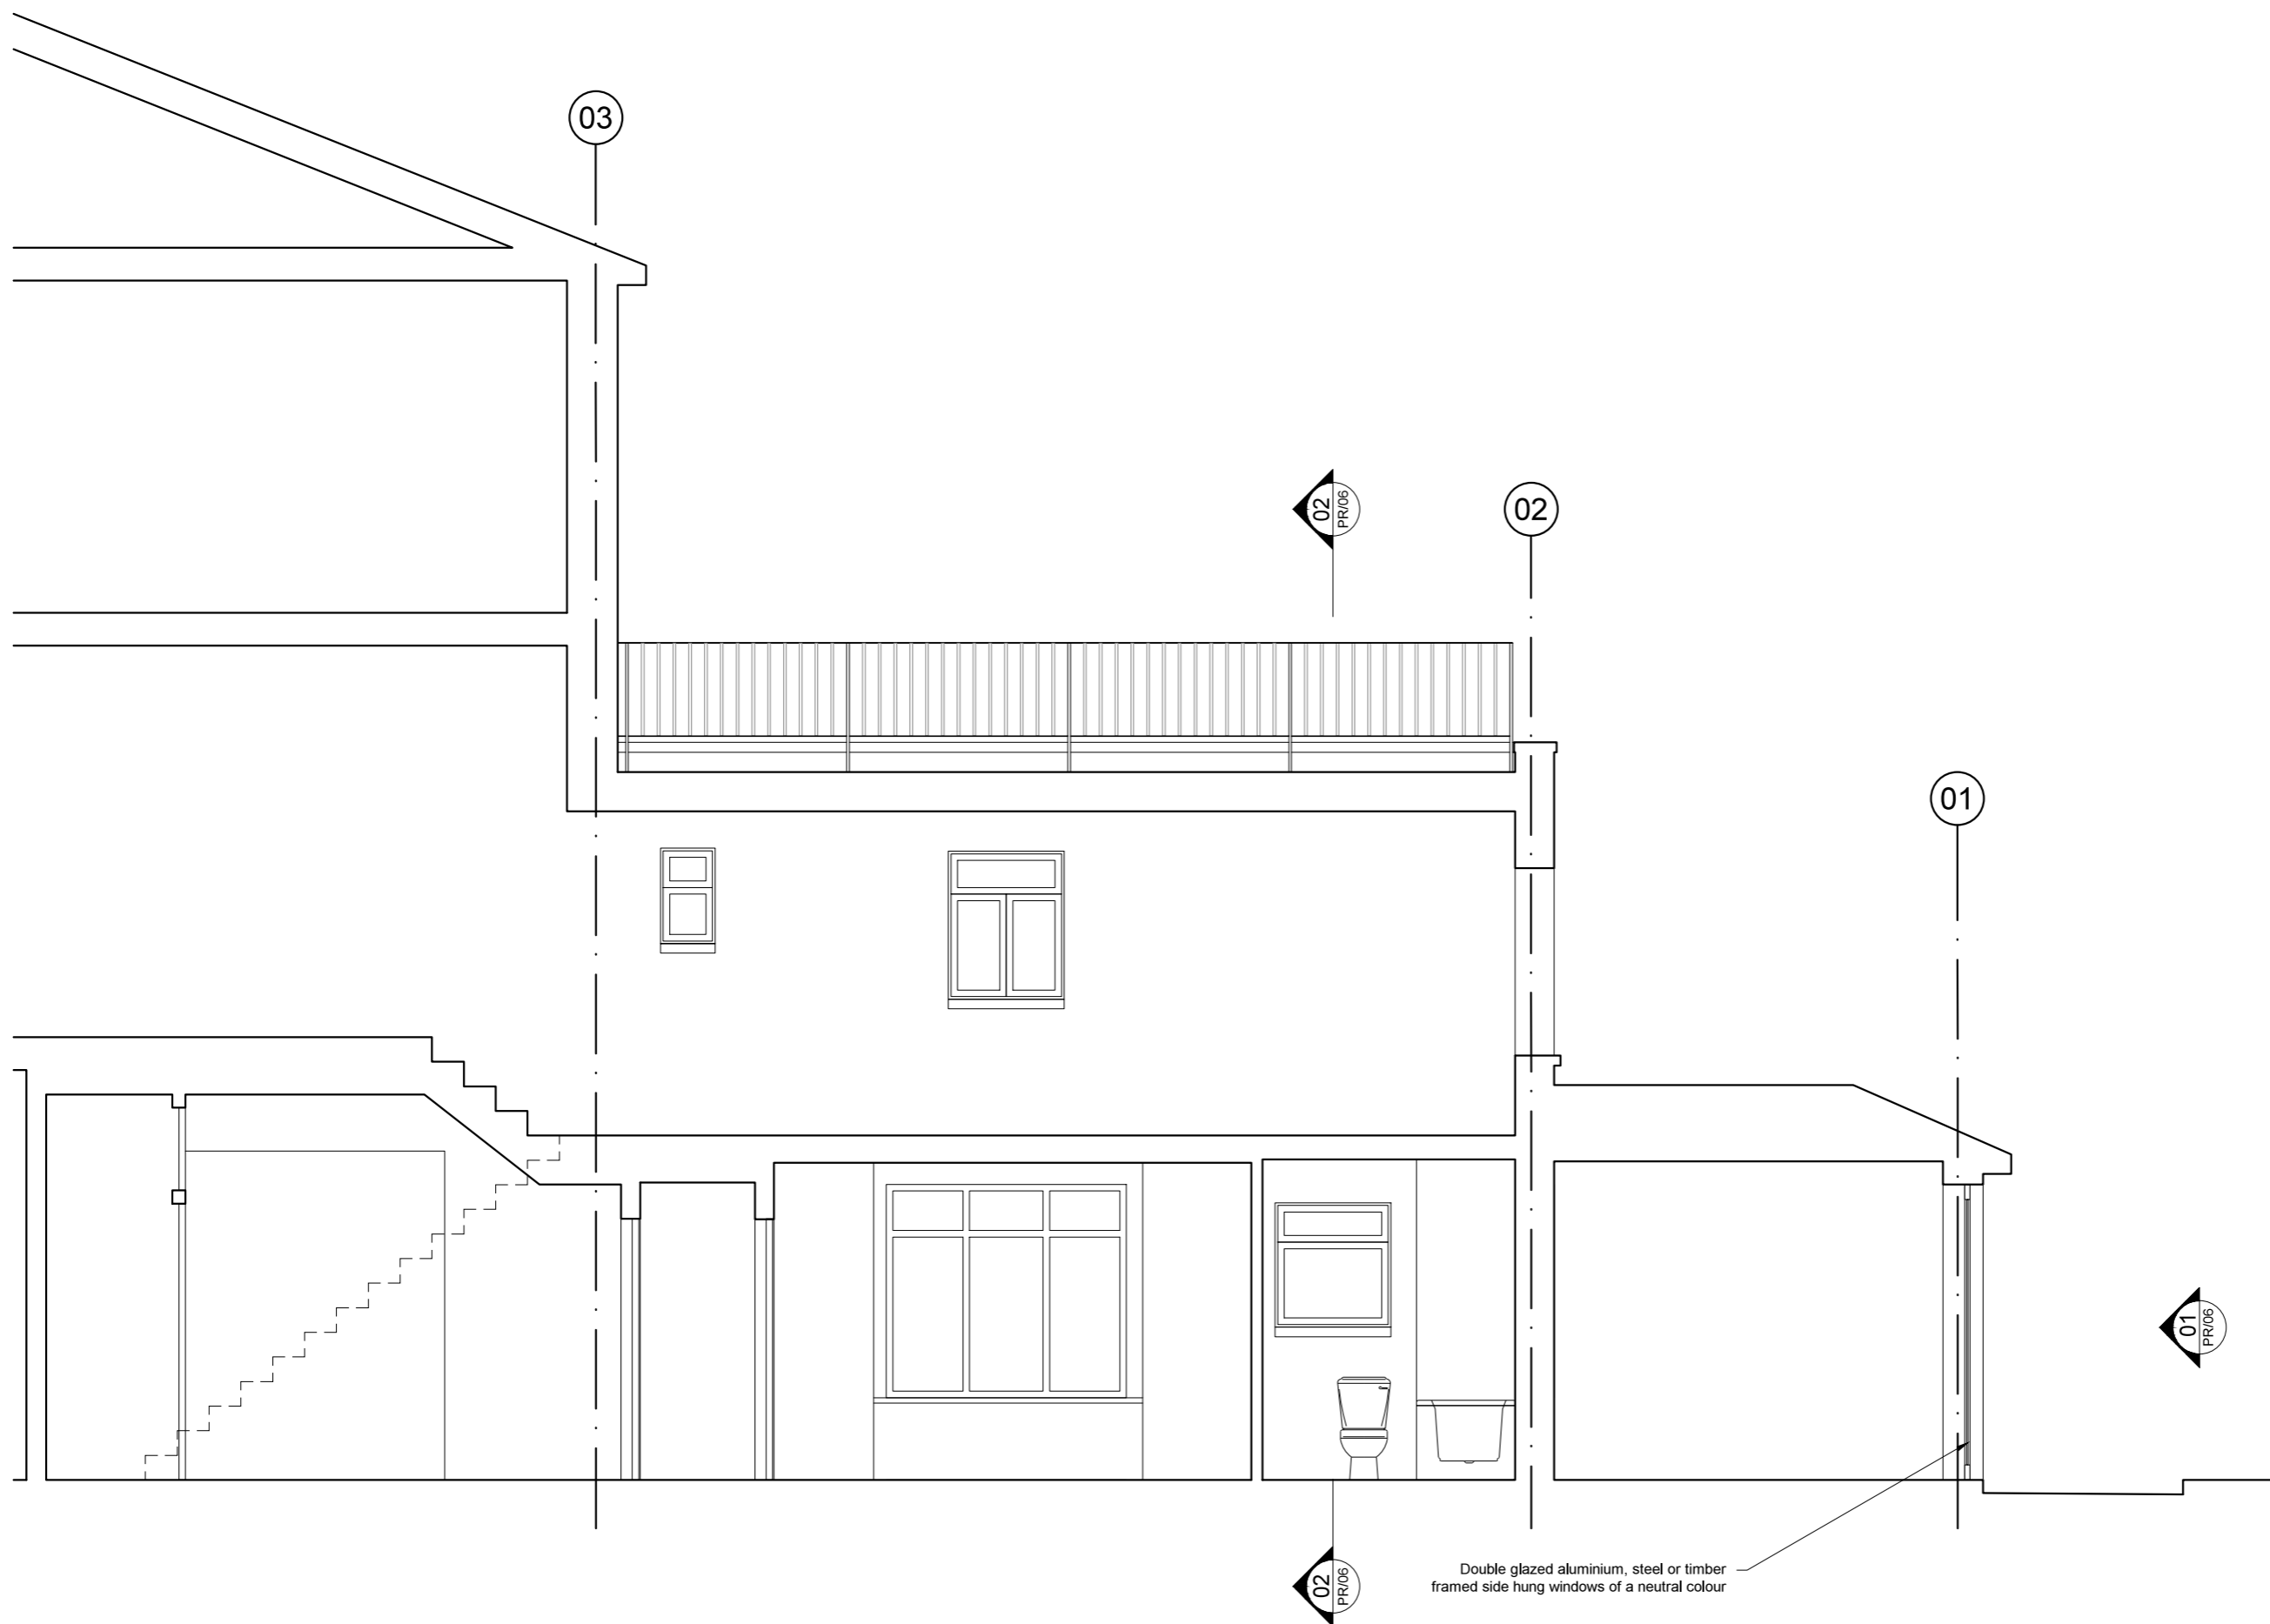

NOT FOR CONSTRUCTION

Revision	Stage Description	Date
1	Planning	24/10/2016
*	Planning	27/07/2016

Status
 For Issue

VINE
 Architecture Studio

Unit 3, 1a Vine Court, London, E1 1JH
 www.vinearchitecture.com
 studio@vinearchitecture.com
 T 0207 377 5465

Client
 Mrs Claire St John

Project Name
 29A Shirlock Road

Project Number
 70

Date	Scale	Drawn by	Checked by
24/10/2016	1:25 @ A1 1:50 @ A3	DMR	RPR

Drawing Name
 Section C - Proposed


Drawing No
 PR/05

Revision
 1

01 Section C - Proposed
 PR/05 Scale 1:50 @ A3

01. Copyright: This drawing must not be reproduced in whole or part without written consent from Vine Architecture Studio Limited
 02. All dimensions to be checked and any discrepancies to be reported to Vine Architecture Studio prior to construction
 03. Do not Scale from this drawing
 04. This drawing may contain information from other professions or third parties. Vine Architecture Studio cannot accept responsibility for the integrity or accuracy of such information.
 05. If in any doubt about the information in this drawing, ask Vine Architecture Studio without delay

NOTES:
 This drawings is for planning purposes only.

 

NOT FOR CONSTRUCTION

Revision	Stage Description	Date
1	Planning	24/10/2016
*	Planning	27/07/2016

Status
For Issue

VINE
 Architecture Studio
 Unit 3, 1a Vine Court, London, E1 1JH
 www.vinearchitecture.com
 studio@vinearchitecture.com
 T 0207 377 5465


Client
Mrs Claire St John

Project Name
29A Shirlock Road

Project Number
70

Date	Scale	Drawn by	Checked by
24/10/2016	1:25 @ A1 1:50 @ A3	DMR	RPR

Drawing Name	Drawing No	Revision
Elevation A & Section D - Proposed	PR/06	1

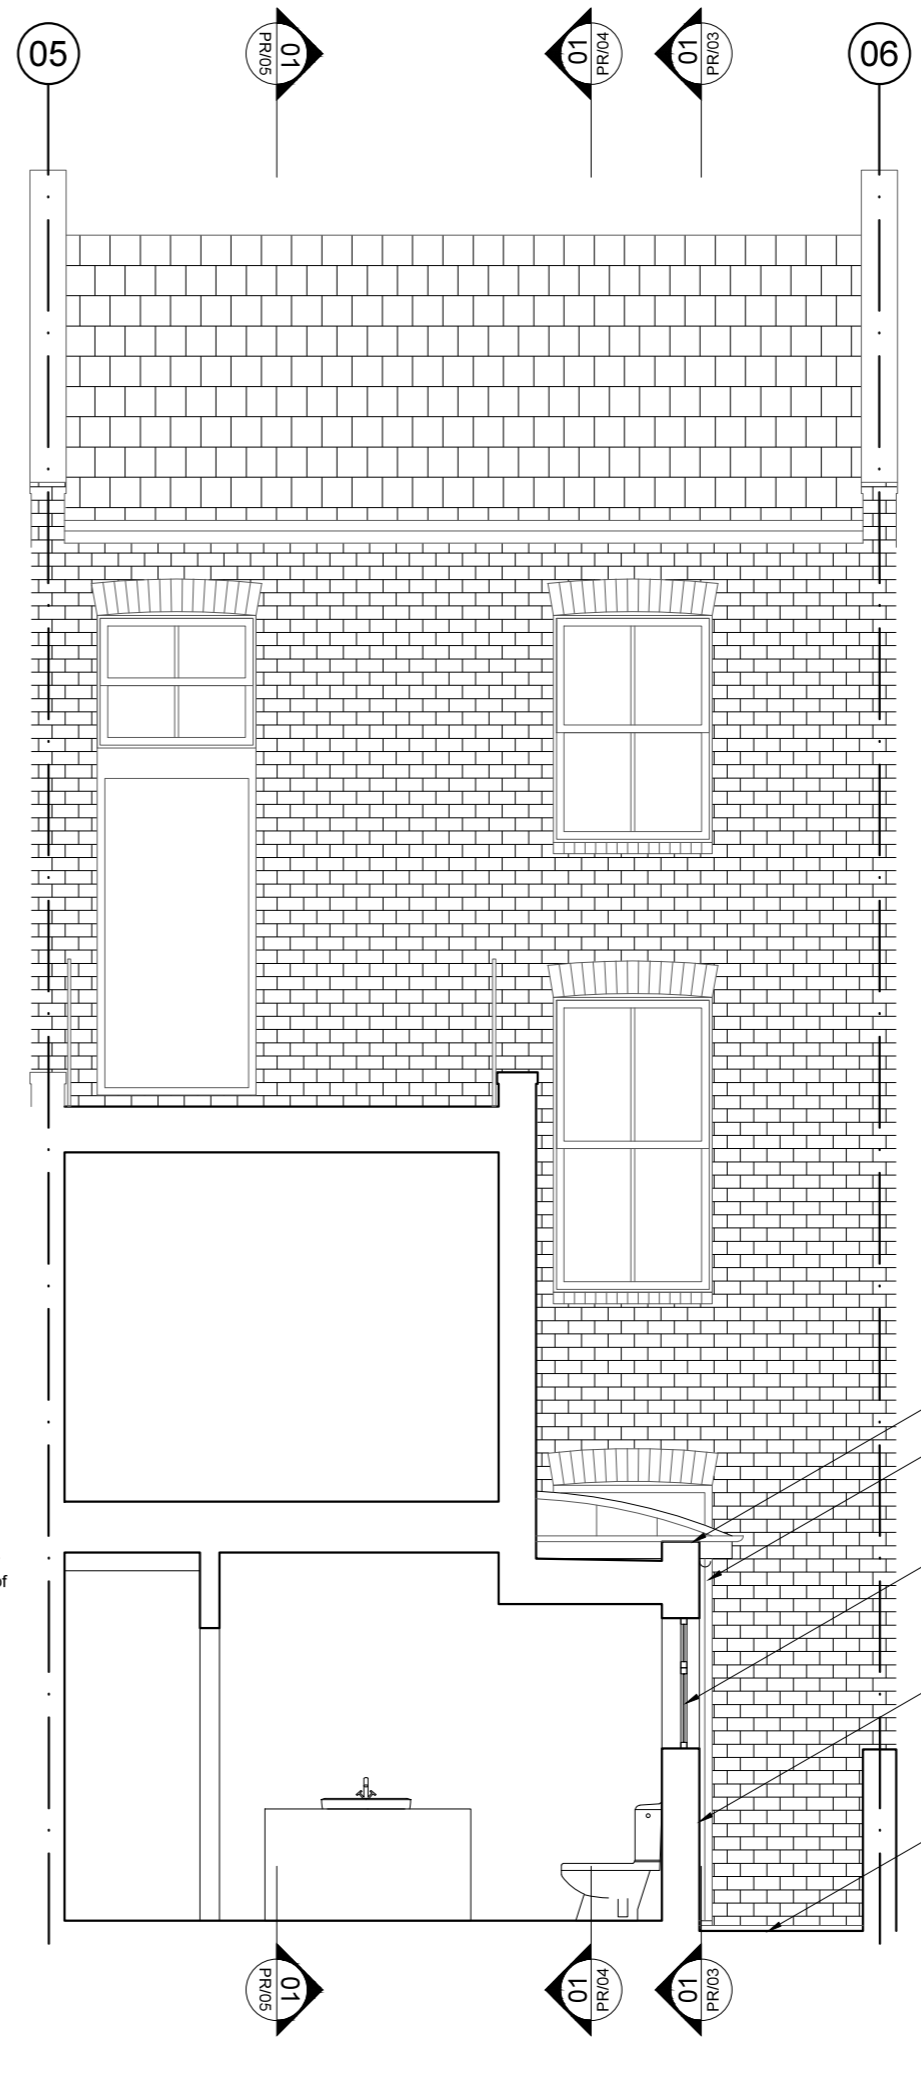

Extend pressed metal gutter running along the party wall to meet existing roof eave

Cast iron rain water pipe

Cast iron gutter along the roof eaves

Double glazed aluminium, steel or timber framed french doors of a neutral colour

Double glazed aluminium, steel or timber framed side hung window of a neutral colour

London stock brick to match existing

Natural stone paving

Pressed metal coping

Cast iron hopper and rain water pipe

Double glazed aluminium, steel or timber framed top hung window

Timber cladding

Natural stone paving

01 Elevation A - Proposed
 PR/06 Scale 1:50 @ A3

02 Section D - Proposed
 PR/06 Scale 1:50 @ A3