


# Location Plan of NW3 2HR

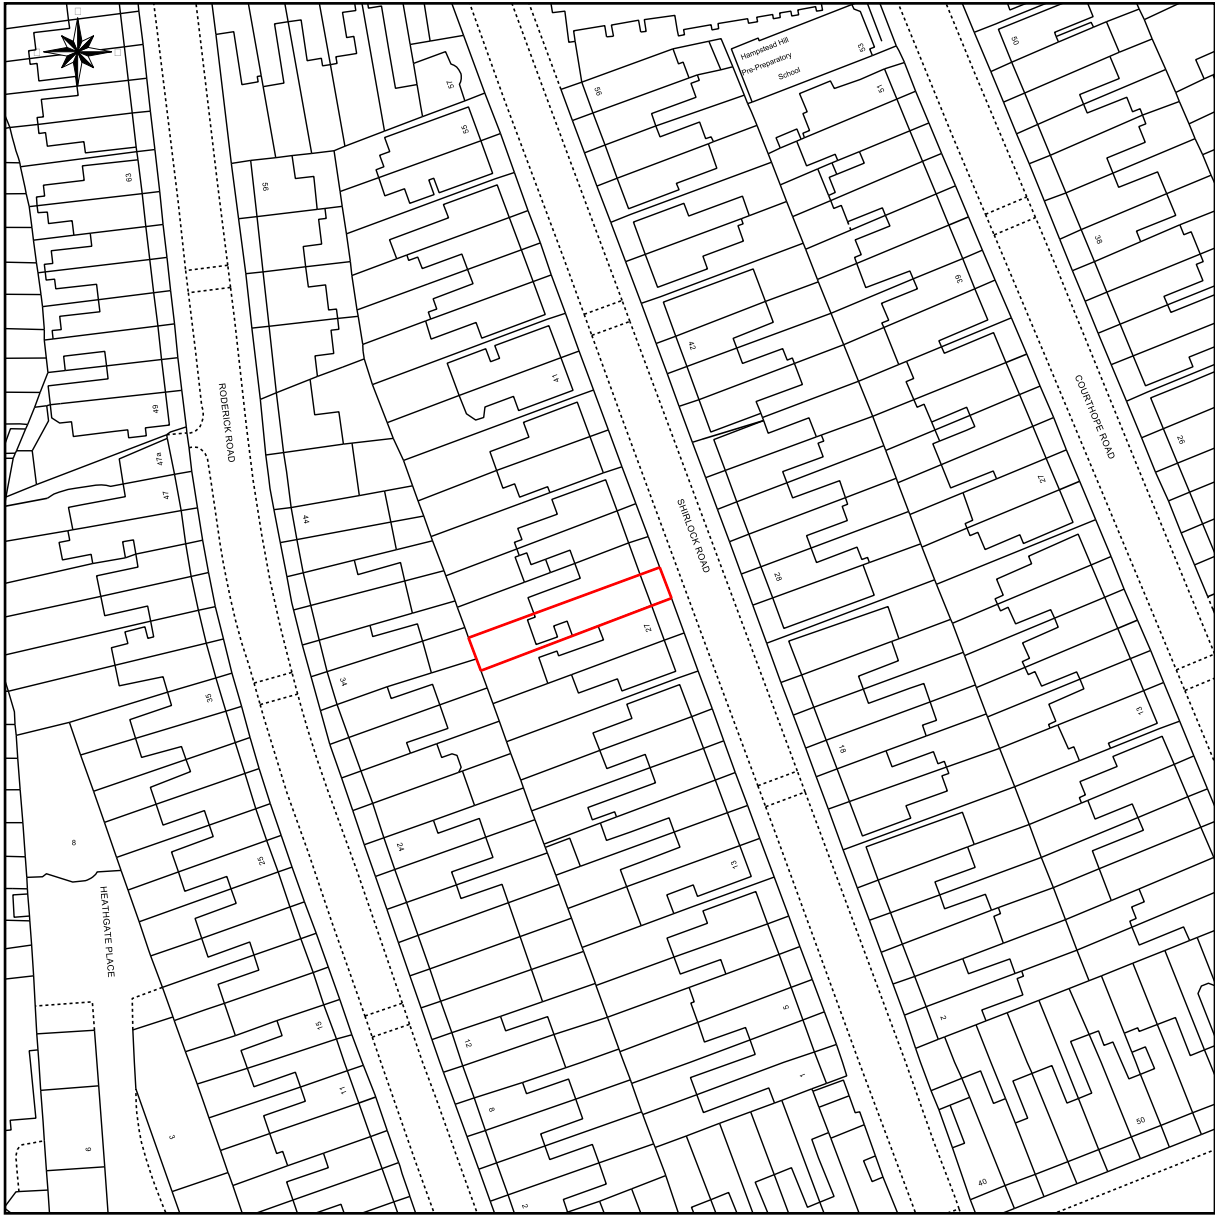

This Plan includes the following Licensed Data: OS MasterMap Black and White PDF Location Plan by the Ordnance Survey National Geographic Database and incorporating surveyed revision available at the date of production. Reproduction in whole or in part is prohibited without the prior permission of Ordnance Survey. The representation of a road, track or path is no evidence of a right of way. The representation of features, as lines is no evidence of a property boundary. © Crown copyright and database rights, 2016. Ordnance Survey 0100031673



0m 20m 40m 60m 80m 100m

Scale: 1:1250, paper size: A4

01. Copyright: This drawing must not be reproduced in whole or part without written consent from Vine Architecture Studio Limited  
 02. All dimensions to be checked and any discrepancies to be reported to Vine Architecture Studio prior to construction  
 03. Do not Scale from this drawing  
 04. This drawing may contain information from other professions or third parties. Vine Architecture Studio cannot accept responsibility for the integrity or accuracy of such information.  
 05. If in any doubt about the information in this drawing, ask Vine Architecture Studio without delay

**NOTES:**

This drawings is for planning purposes only.

 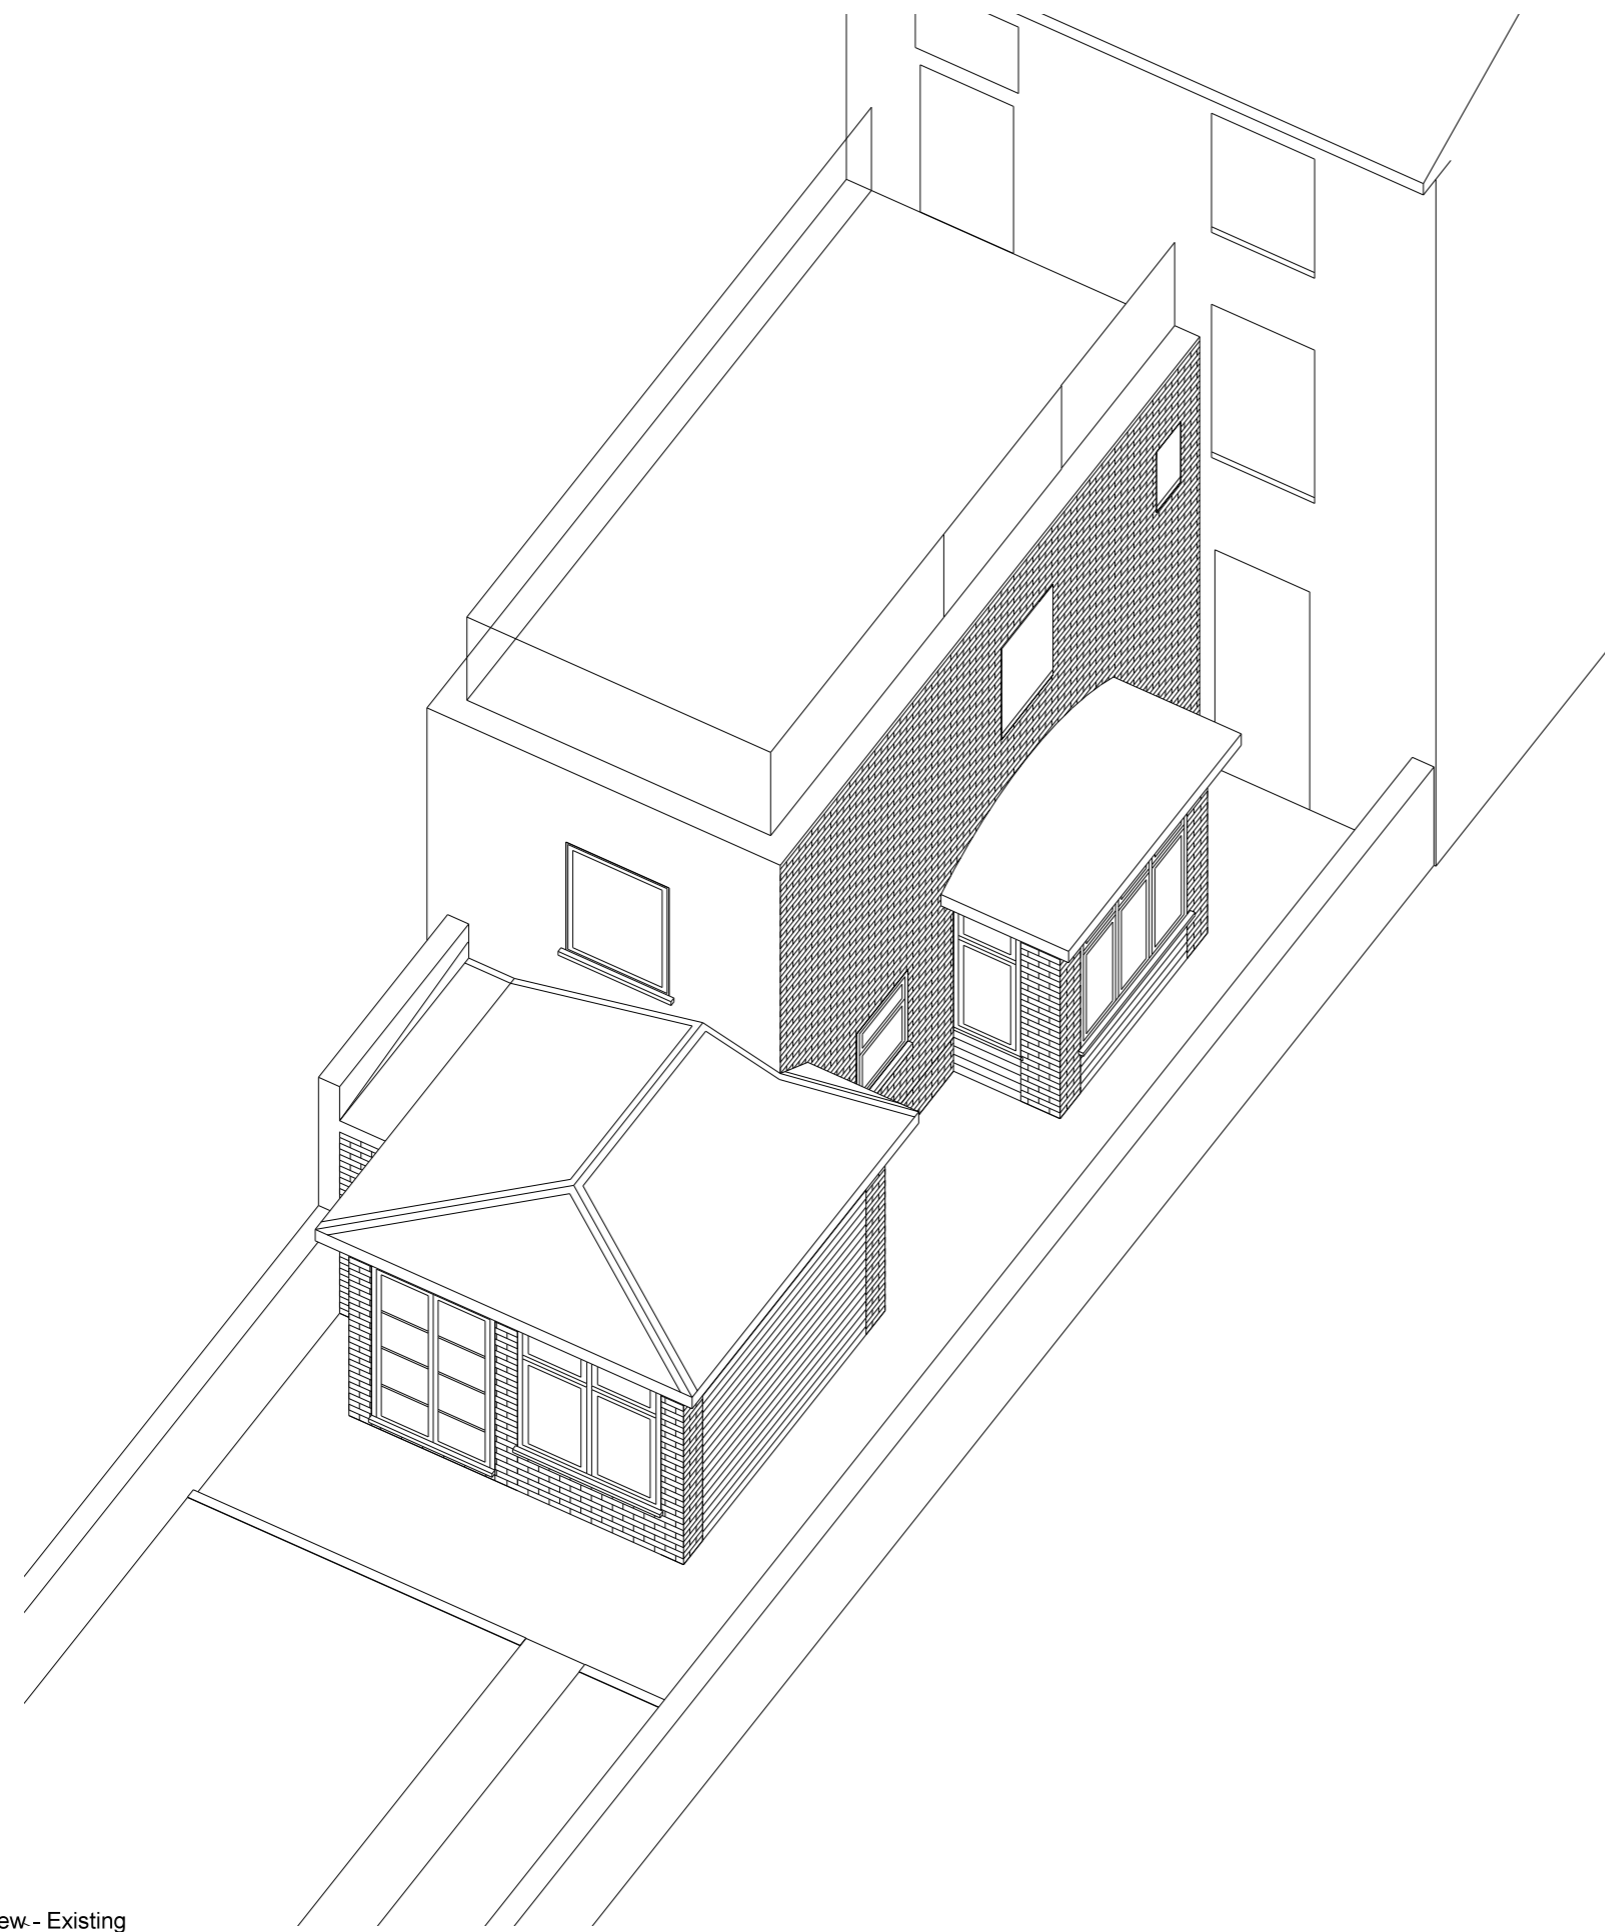

**NOT FOR CONSTRUCTION**

Revision	Stage Description	Date
*	Planning	27/07/2016

Status  
For Issue

**VINE**  
Architecture Studio

Unit 3, 1a Vine Court, London, E1 1JH  
 www.vinearchitecture.com  
 studio@vinearchitecture.com  
 T 0207 377 5465

Client  
Mrs Claire St John

Project Name 29A Shirlock Road	Project Number 70
-----------------------------------	----------------------


Date 27/07/2016	Scale 1:25 @ A1 1:50 @ A3	Drawn by DMR	Checked by RPR
--------------------	---------------------------------	-----------------	-------------------

Drawing Name Axonometric View - Existing	Drawing No SV/07	Revision *
---	---------------------	---------------


**01** Axonometric View.- Existing  
SV/07 Scale 1:50 @ A3

01. Copyright: This drawing must not be reproduced in whole or part without written consent from Vine Architecture Studio Limited  
 02. All dimensions to be checked and any discrepancies to be reported to Vine Architecture Studio prior to construction  
 03. Do not Scale from this drawing  
 04. This drawing may contain information from other professions or third parties. Vine Architecture Studio cannot accept responsibility for the integrity or accuracy of such information.  
 05. If in any doubt about the information in this drawing, ask Vine Architecture Studio without delay

**NOTES:**  
 This drawings is for planning purposes only.

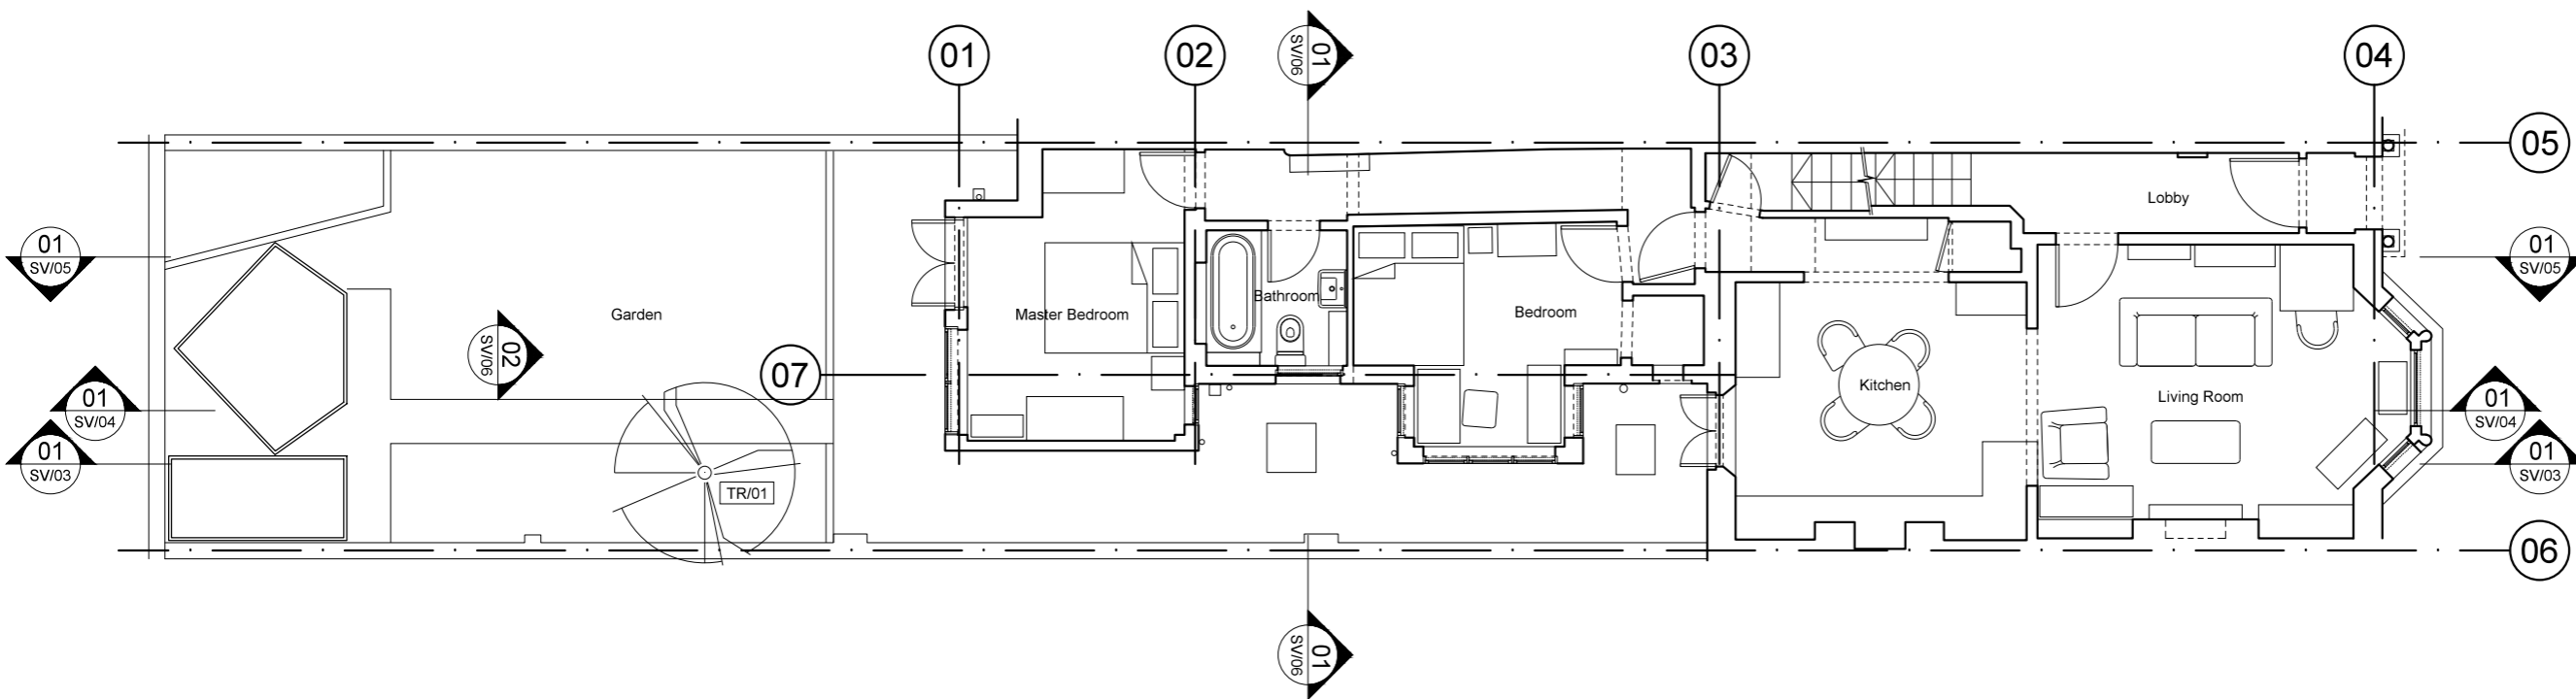

01 General Site Plan - Existing  
 SV/01 Scale 1:100 @ A3

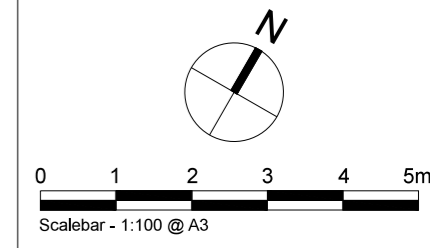

**NOT FOR CONSTRUCTION**

Revision	Stage Description	Date
*	Survey	27/04/2016

Status  
 For Issue

**VINE**  
 Architecture Studio

Unit 3, 1a Vine Court, London, E1 1JH  
 www.vinearchitecture.com  
 studio@vinearchitecture.com  
 T 0207 377 5465

Client  
 Mrs Claire St John


Project Name 29A Shirlock Road	Project Number 70
-----------------------------------	----------------------

Date 27/07/2016	Scale 1:50 @ A1 1:100 @ A3	Drawn by DMR	Checked by RPR
--------------------	----------------------------------	-----------------	-------------------

Drawing Name General Site Plan - Existing	Drawing No SV/01	Revision *
--	---------------------	---------------

01. Copyright: This drawing must not be reproduced in whole or part without written consent from Vine Architecture Studio Limited  
 02. All dimensions to be checked and any discrepancies to be reported to Vine Architecture Studio prior to construction  
 03. Do not Scale from this drawing  
 04. This drawing may contain information from other professions or third parties. Vine Architecture Studio cannot accept responsibility for the integrity or accuracy of such information.  
 05. If in any doubt about the information in this drawing, ask Vine Architecture Studio without delay

**NOTES:**  
 This drawings is for planning purposes only.

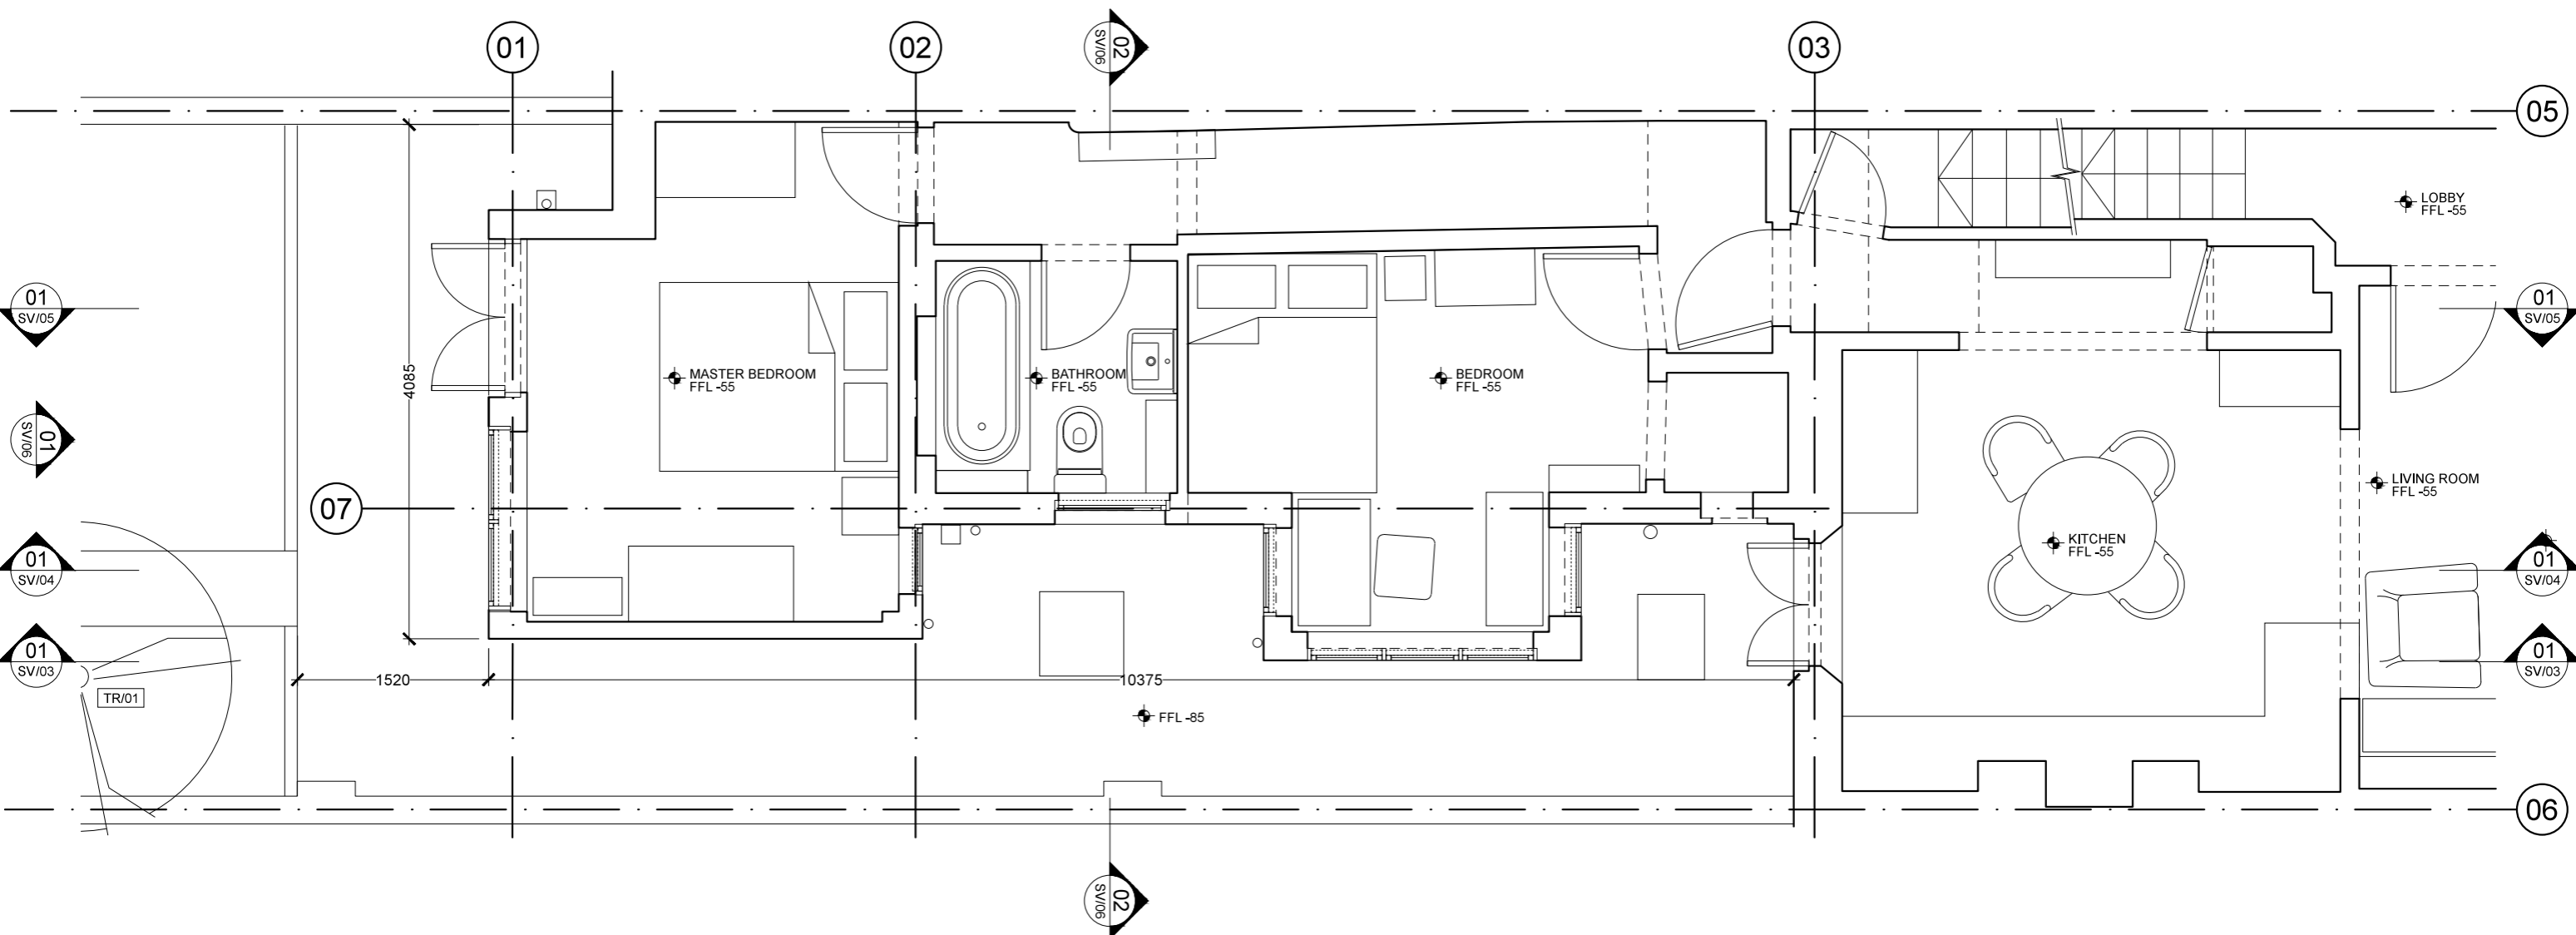

EXTENT OF NEIGHBOURS EXTENSION

01 Ground Floor Plan - Existing  
 SV/02 Scale 1:50 @ A3

**NOT FOR CONSTRUCTION**



Revision	Stage Description	Date
*	Survey	27/07/2016
Status	For Issue	

## VINE

Architecture Studio



Unit 3, 1a Vine Court, London, E1 1JH  
 www.vinearchitecture.com  
 studio@vinearchitecture.com  
 T 0207 377 5465

Client			
Mrs Clare St John			
Project Name		Project Number	
29A Shirlock Road		70	
Date	Scale	Drawn by	Checked by
27/07/2016	1:25 @ A1 1:50 @ A3	DMR	RPR
Drawing Name		Drawing No	Revision
Ground Floor Plan - Existing		SV/02	*

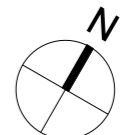 

01. Copyright: This drawing must not be reproduced in whole or part without written consent from Vine Architecture Studio Limited  
 02. All dimensions to be checked and any discrepancies to be reported to Vine Architecture Studio prior to construction  
 03. Do not Scale from this drawing  
 04. This drawing may contain information from other professions or third parties. Vine Architecture Studio cannot accept responsibility for the integrity or accuracy of such information.  
 05. If in any doubt about the information in this drawing, ask Vine Architecture Studio without delay

**NOTES:**  
 This drawings is for planning purposes only.

 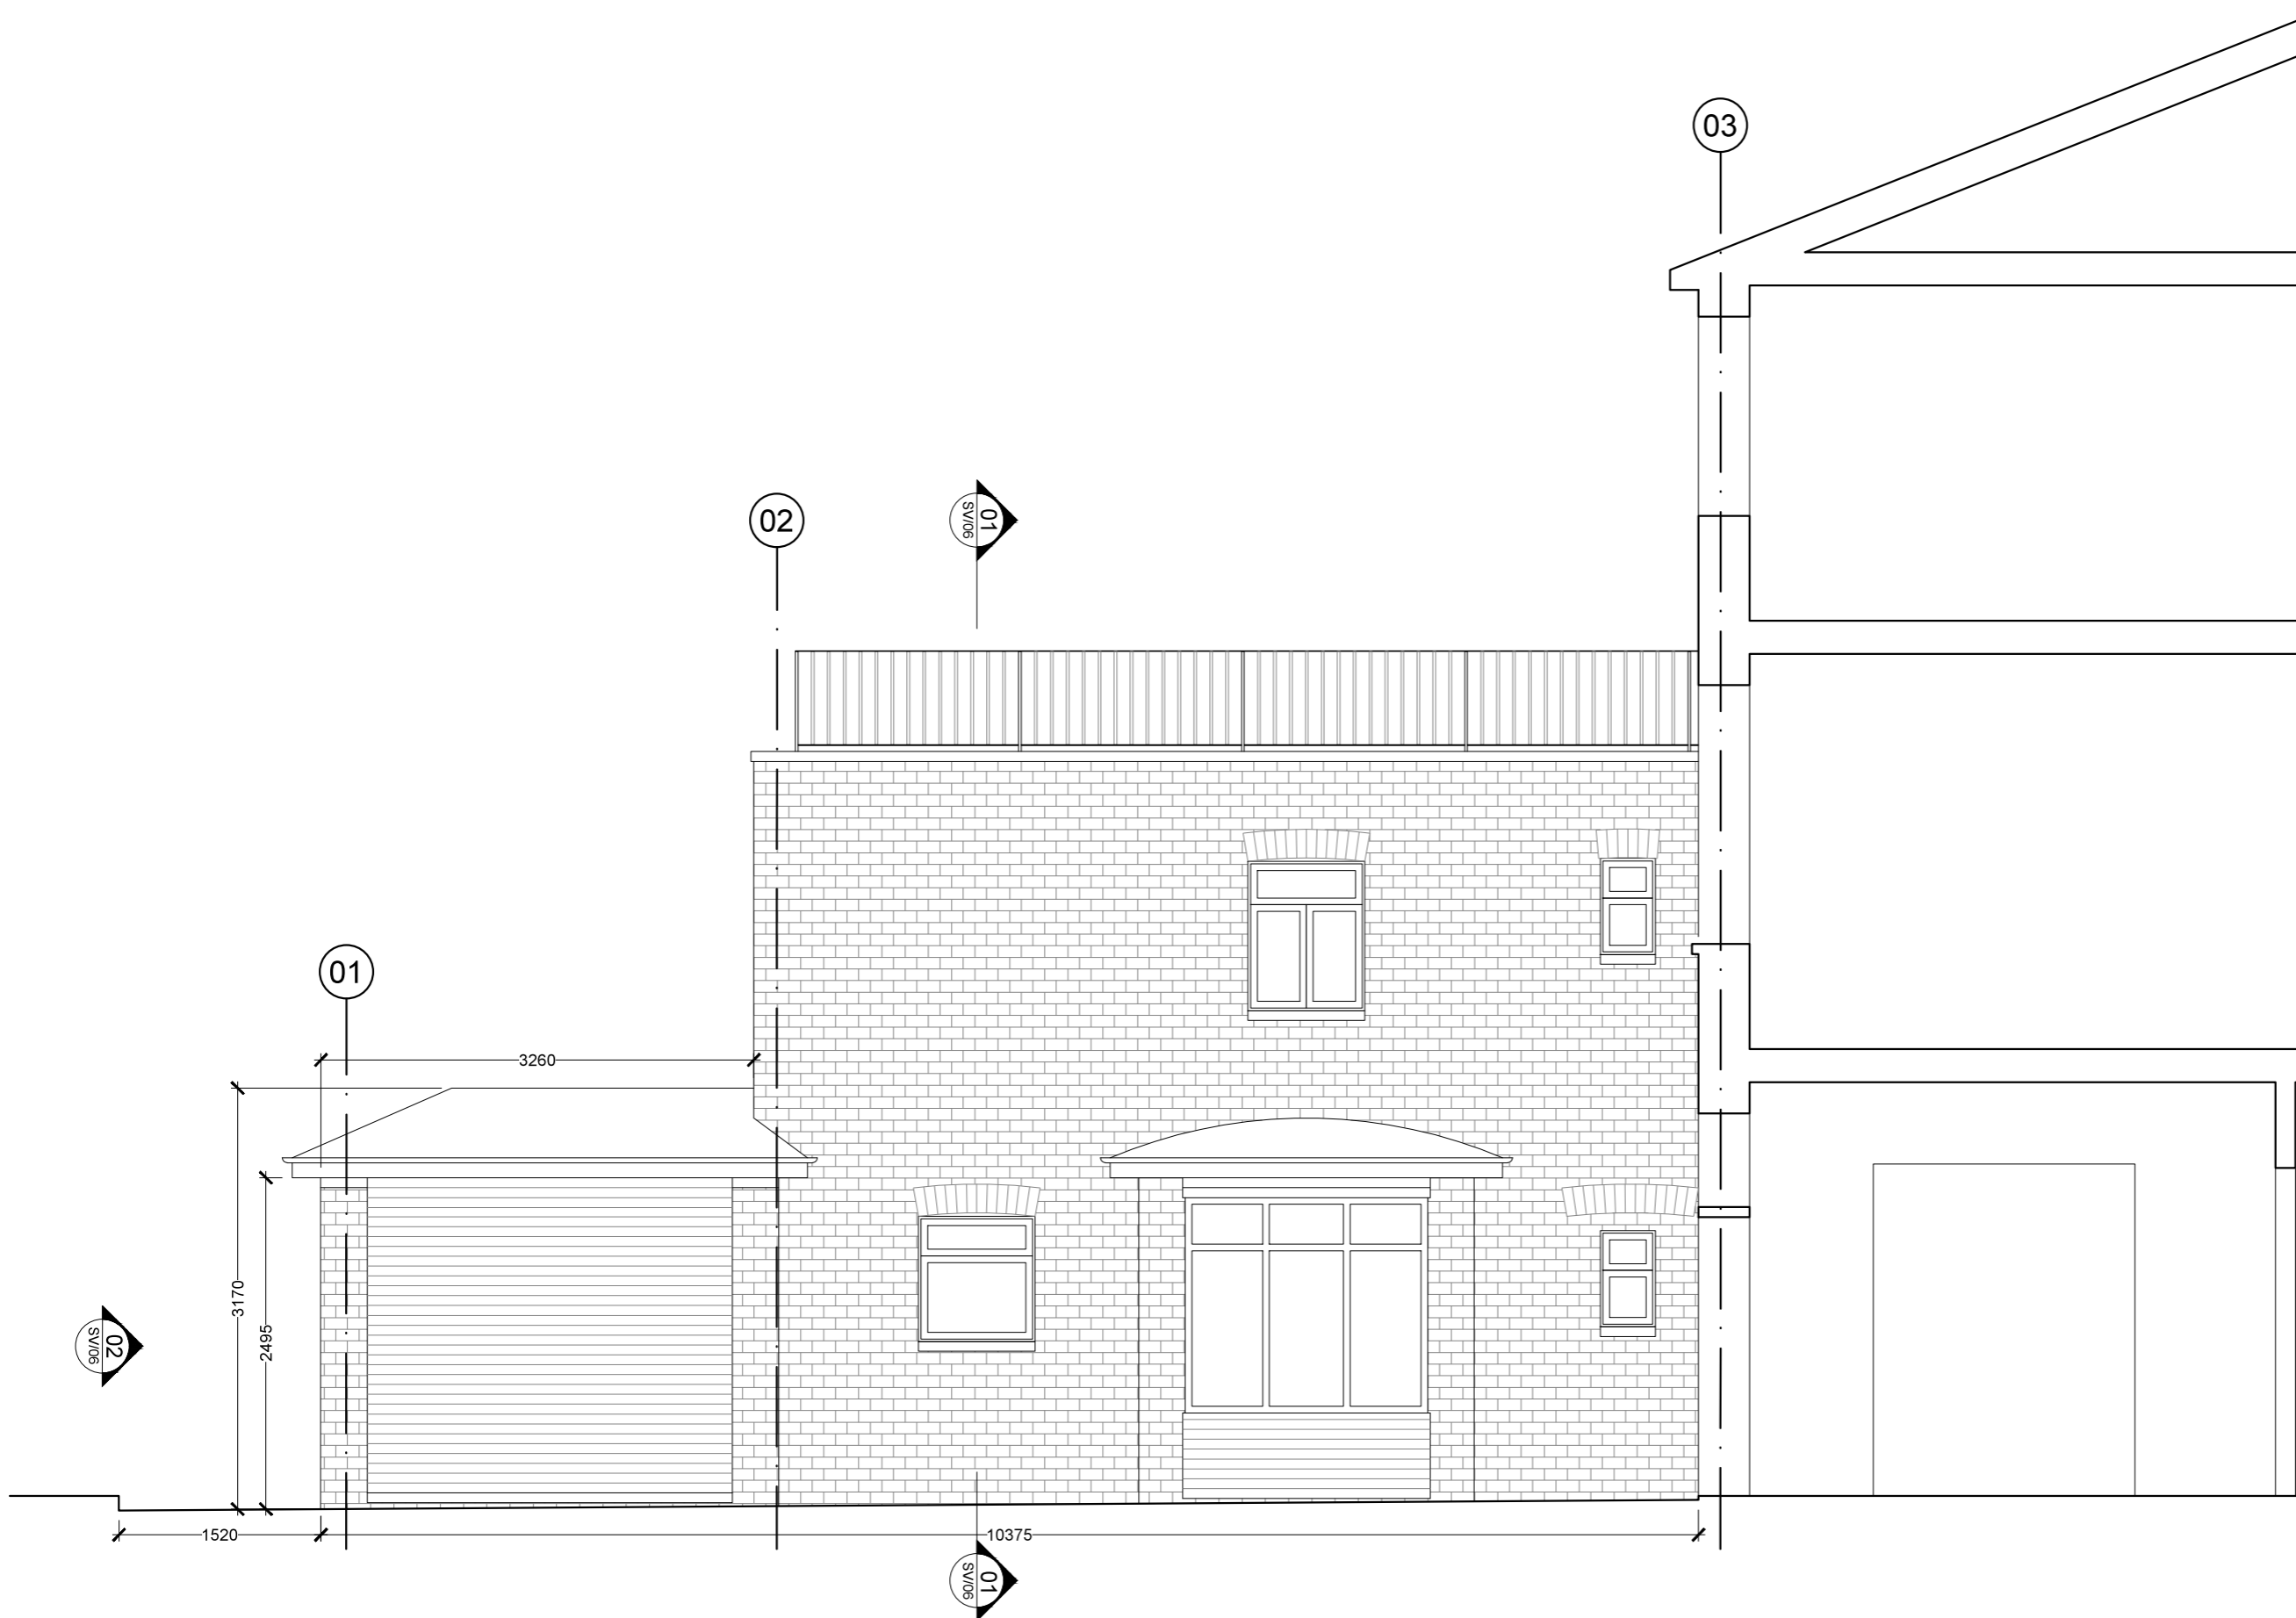

Revision	Stage Description	Date
*	Survey	27/07/2016

Status  
For Issue

**VINE**  
 Architecture Studio


Unit 3, 1a Vine Court, London, E1 1JH  
 www.vinearchitecture.com  
 studio@vinearchitecture.com  
 T 0207 377 5465

Client Mrs Claire St John			
Project Name 29A Shirlock Road		Project Number 70	
Date 27/04/2016	Scale 1:25 @ A1 1:50 @ A3	Drawn by DMR	Checked by RPR
Drawing Name Section A - Existing		Drawing No SV/03	Revision *

**01** Section A - Existing  
 SV/03 Scale 1:50 @ A3

01. Copyright: This drawing must not be reproduced in whole or part without written consent from Vine Architecture Studio Limited  
 02. All dimensions to be checked and any discrepancies to be reported to Vine Architecture Studio prior to construction  
 03. Do not Scale from this drawing  
 04. This drawing may contain information from other professions or third parties. Vine Architecture Studio cannot accept responsibility for the integrity or accuracy of such information.  
 05. If in any doubt about the information in this drawing, ask Vine Architecture Studio without delay

**NOTES:**  
 This drawings is for planning purposes only.

 

Revision	Stage Description	Date
*	Survey	27/07/2016

Status  
 For Issue

**VINE**  
 Architecture Studio

Unit 3, 1a Vine Court, London, E1 1JH  
 www.vinearchitecture.com  
 studio@vinearchitecture.com  
 T 0207 377 5465

Client  
 Mrs Claire St John

Project Name 29A Shirlock Road	Project Number 70
-----------------------------------	----------------------

Date 27/07/2016	Scale 1:25 @ A1 1:50 @ A3	Drawn by DMR	Checked by RPR
--------------------	---------------------------------	-----------------	-------------------


Drawing Name Section B - Existing	Drawing No SV/04	Revision *
--------------------------------------	---------------------	---------------

01 Section B - Existing  
 SV/04 Scale 1:50 @ A3

01. Copyright: This drawing must not be reproduced in whole or part without written consent from Vine Architecture Studio Limited  
 02. All dimensions to be checked and any discrepancies to be reported to Vine Architecture Studio prior to construction  
 03. Do not Scale from this drawing  
 04. This drawing may contain information from other professions or third parties. Vine Architecture Studio cannot accept responsibility for the integrity or accuracy of such information.  
 05. If in any doubt about the information in this drawing, ask Vine Architecture Studio without delay

**NOTES:**

This drawings is for planning purposes only.

 

Revision	Stage Description	Date
*	Survey	27/07/2016

Status  
 For Issue

**VINE**  
 Architecture Studio

Unit 3, 1a Vine Court, London, E1 1JH  
 www.vinearchitecture.com  
 studio@vinearchitecture.com  
 T 0207 377 5465

Client  
 Mrs Claire St John

Project Name	Project Number
29A Shirlock Road	70

Date	Scale	Drawn by	Checked by
27/07/2016	1:25@A1 1:50@A3	DMR	RPR

Drawing Name	Drawing No	Revision
Section C - Existing	SV/05	*

01 Section C - Existing  
 SV/05 Scale 1:50 @ A3




01 Elevation A - Existing  
SV/06 Scale 1:50 @ A3



02 Section D - Existing  
SV/06 Scale 1:50 @ A3

01. Copyright: This drawing must not be reproduced in whole or part without written consent from Vine Architecture Studio Limited  
 02. All dimensions to be checked and any discrepancies to be reported to Vine Architecture Studio prior to construction  
 03. Do not Scale from this drawing  
 04. This drawing may contain information from other professions or third parties. Vine Architecture Studio cannot accept responsibility for the integrity or accuracy of such information.  
 05. If in any doubt about the information in this drawing, ask Vine Architecture Studio without delay

NOTES:  
 This drawings is for planning purposes only.

 

Revision	Stage Description	Date
*	Survey	27/07/2016

Status  
 For Issue

**VINE**  
 Architecture Studio

Unit 3, 1a Vine Court, London, E1 1JH  
 www.vinearchitecture.com  
 studio@vinearchitecture.com  
 T 0207 377 5465

Client  
 Mrs Claire St John

Project Name  
 29A Shirlock Road

Project Number  
 70

Date	Scale	Drawn by	Checked by
27/07/2016	1:25 @ A1 1:50 @ A3	DMR	RPR

Drawing Name	Drawing No	Revision
Section D & Elevation A - Existing	SV/06	*