




BASEMENT

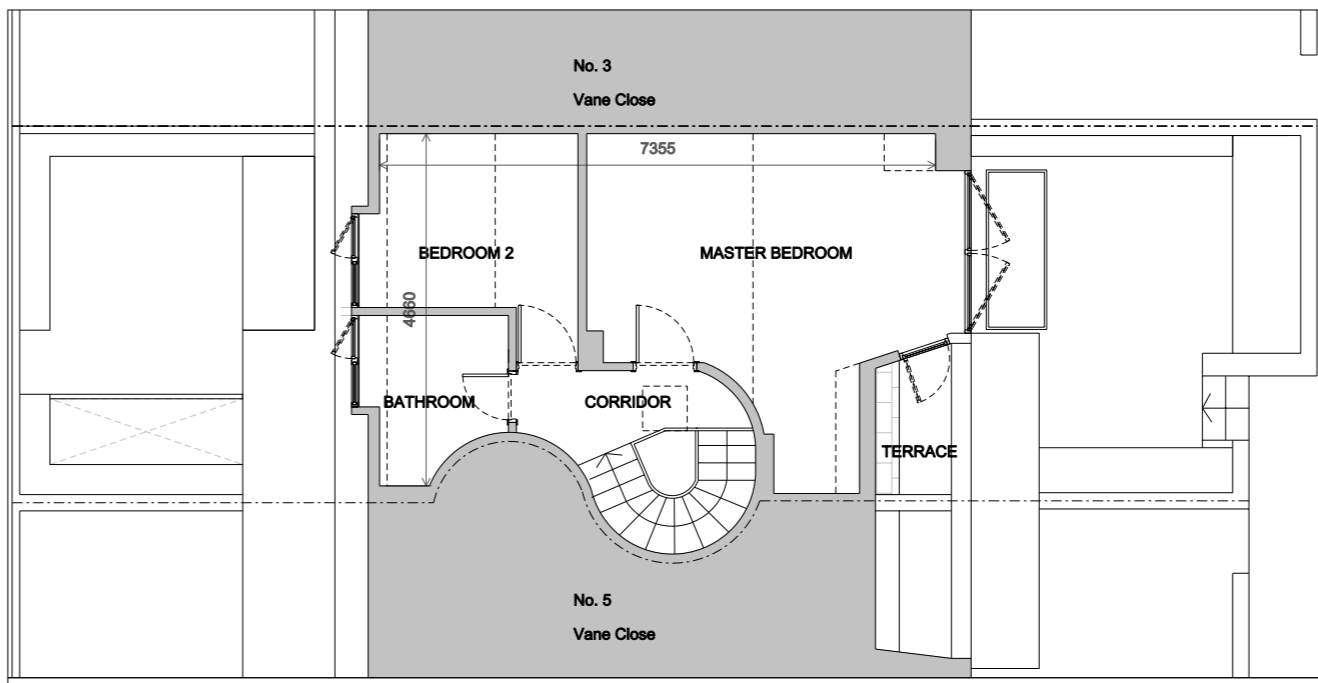


SECOND FLOOR PLAN

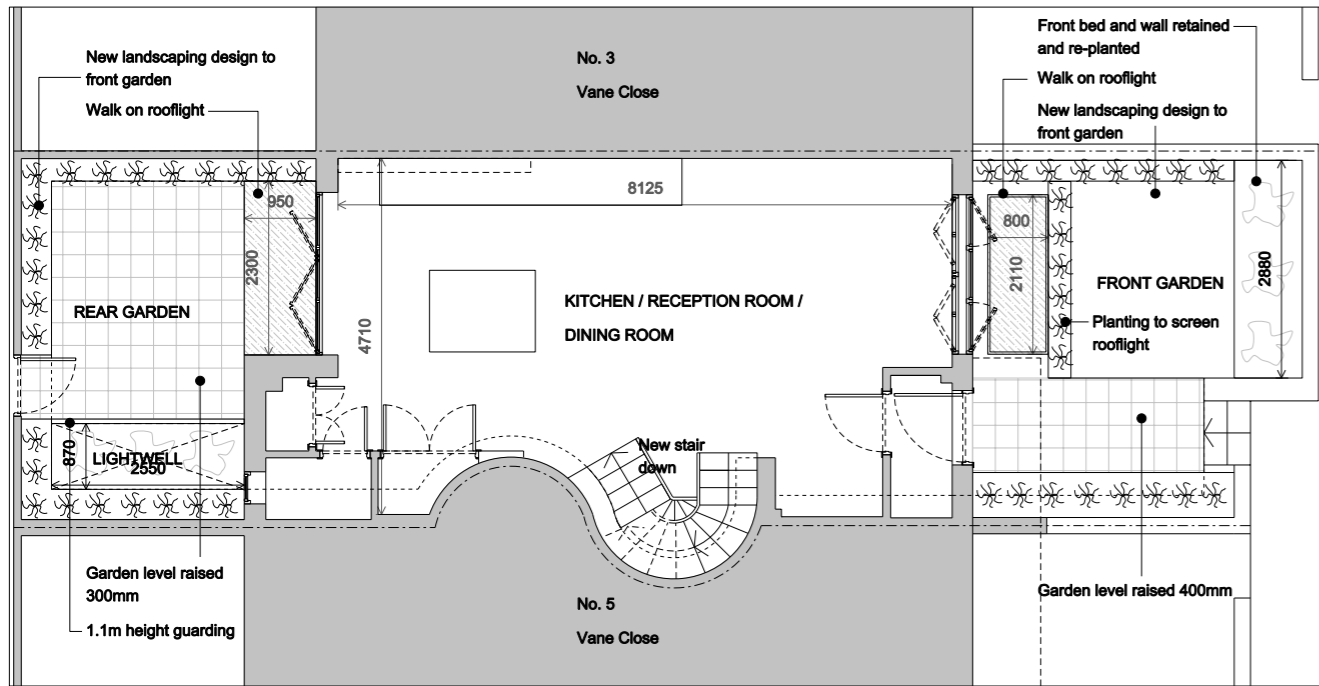

GROUND FLOOR PLAN

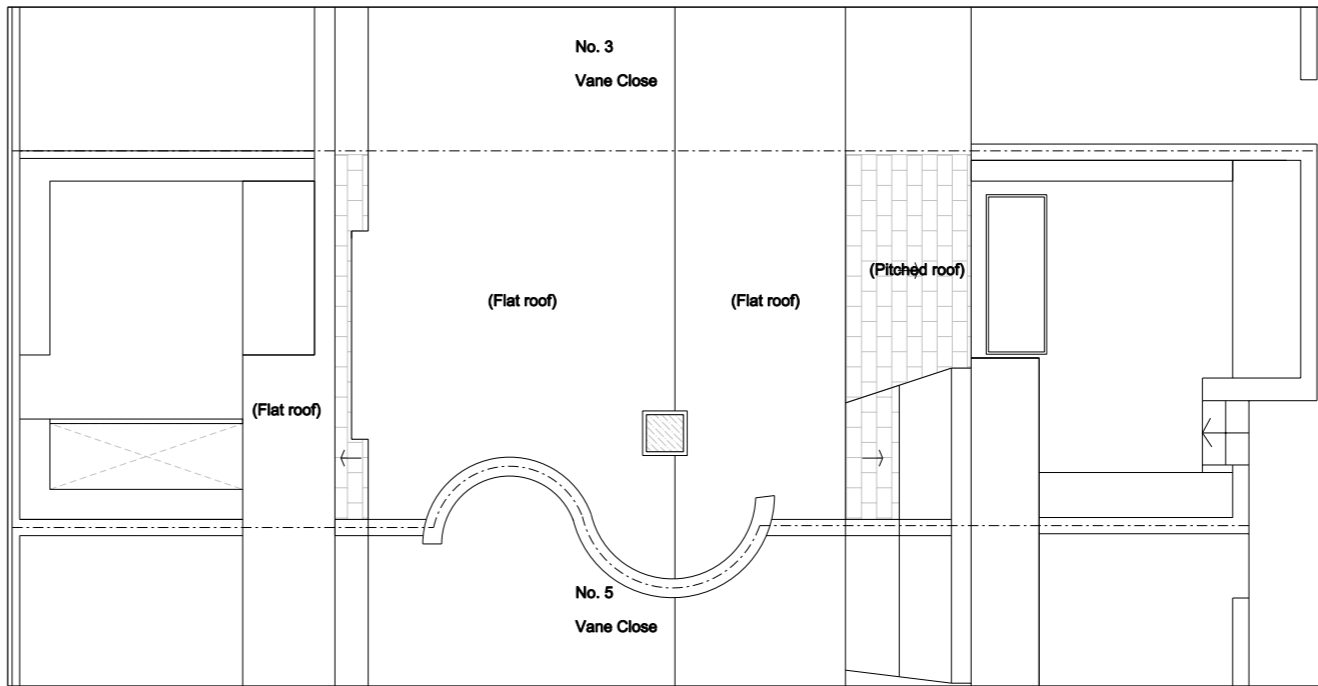

ROOF PLAN

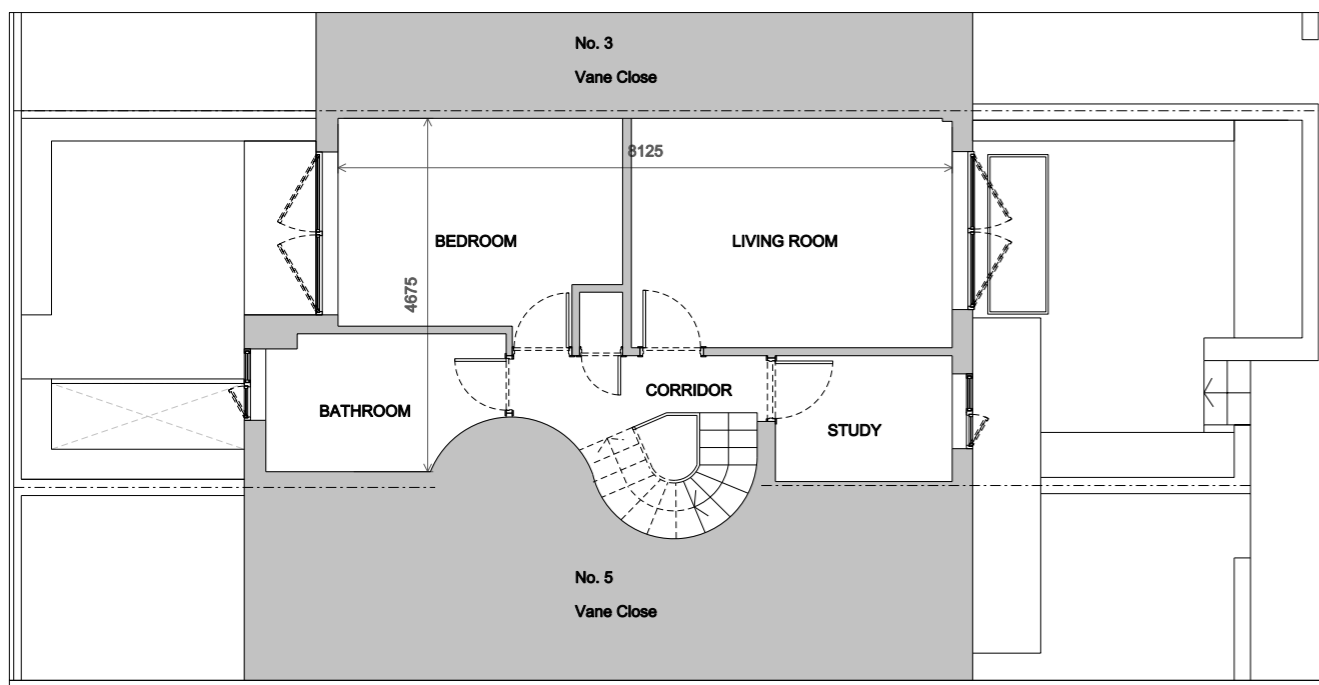

FIRST FLOOR PLAN



Notes:
Unless stated otherwise, all dimensions are in millimetres.
All dimensions to be checked and confirmed on site by contractor and as such are to be his responsibility.
Any errors, omissions or discrepancies on this drawing are to be reported to the architect.

Rev:	
JOE WRIGHT ARCHITECTS	
t: www.joewrightarchitects.co.uk e: info@joewrightarchitects.co.uk	
Client:	
Project: 4 Vane Close	
New basement	
Drawing Title: Proposed Drawing	
Plans	
Scale: 1:100 @ A3	Date: 18.05.17
Dwg No: 1604-02_PL_101	Rev: D