


GRANTED ROOF PLAN

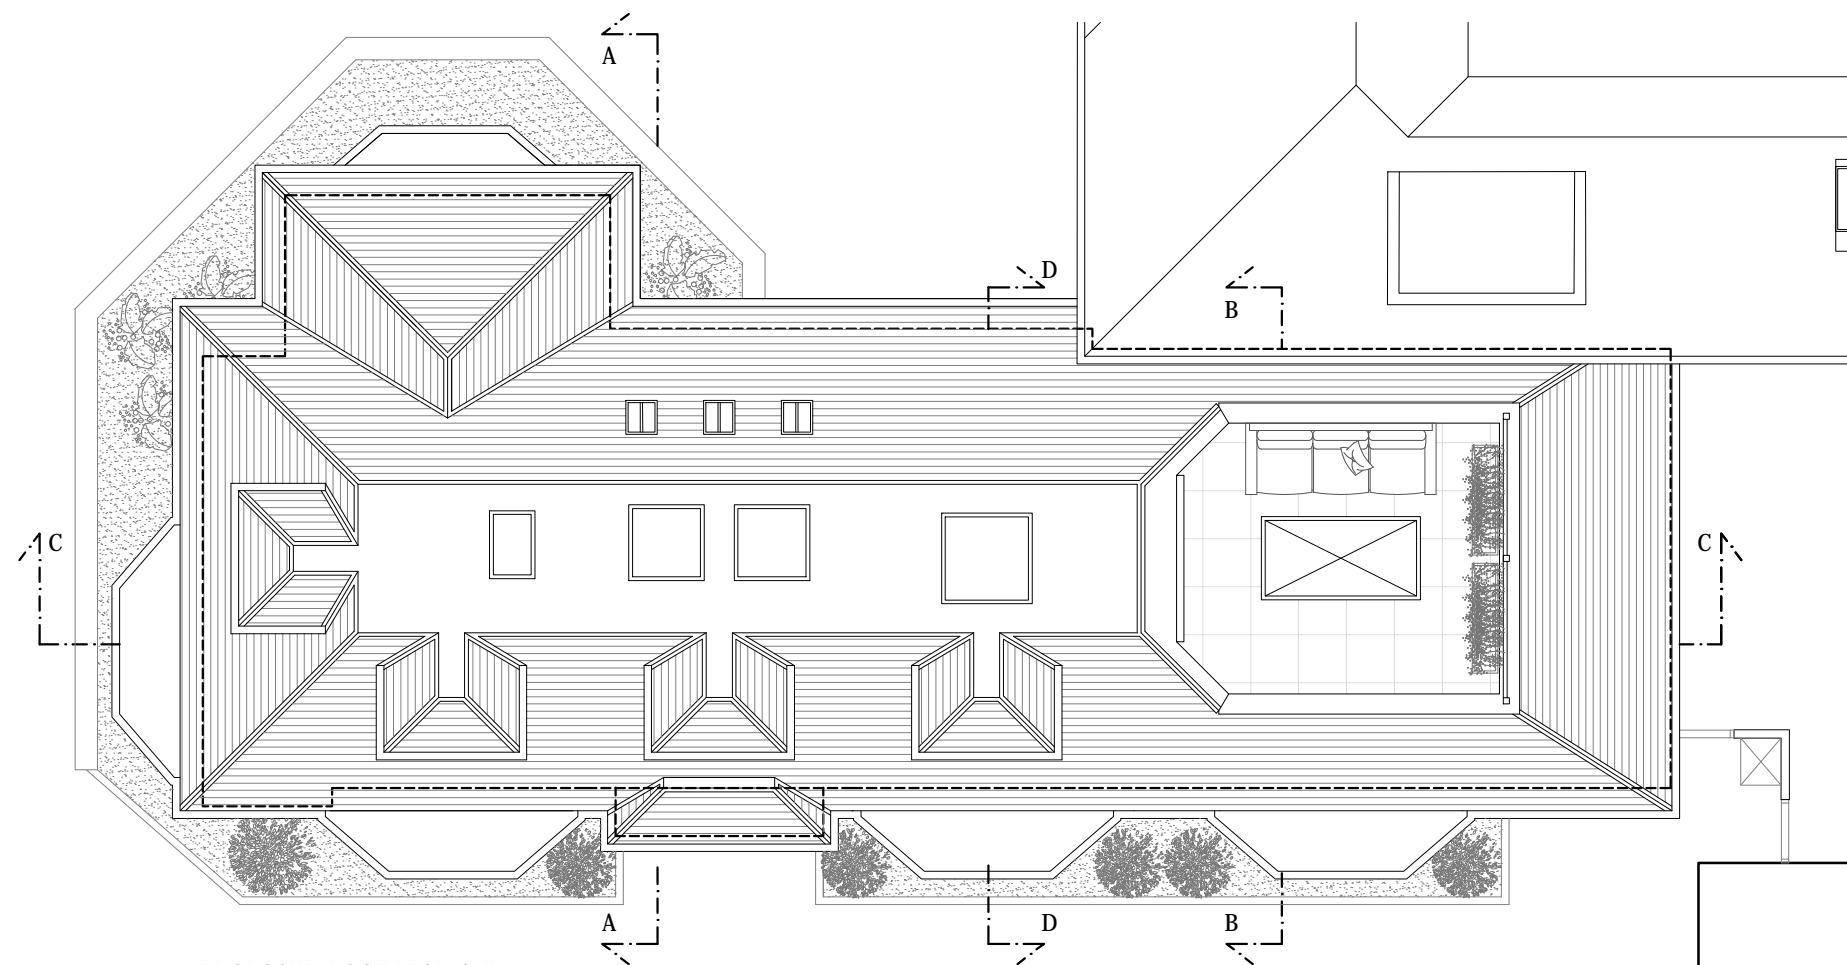

PROPOSED ROOF PLAN AND  
GRANTED ROOF PLAN AT no. 2

CLIENT:

Mr & Mrs Bull

JOB TITLE:

PROPOSED ROOF ALTERATION TO GRANTED APPLICATION 2016/6953/P CONSISTING OF REPLACEMENT OF ROOF TO FACILITATE LOFT CONVERSION INCLUDING FRONT AND SIDE DORMER WINDOWS AND CREATION OF RAISED TERRACE; ERECTION OF TWO BAY-WINDOWS AND PORCH EXTENSION AT THE FRONT AND CONVERSION OF GARAGES INTO HABITABLE SPACE AT GROUND FLOOR LEVEL

at:

3 INVERFORTH CLOSE  
LONDON  
NW3 7EX

DRAWING TITLE:

GRANTED AND PROPOSED ROOF PLANS

SCALE: 1:100

DATE: 14/08/17

DRAWING NUMBER: VC/04

REVISIONS:

A.D.A Architectural  
Design Ltd  
UNIT 2, BREASY PLACE,  
BURROUGHS GARDENS  
HENDON, LONDON  
NW4 4AT  
TEL: 020 8202 1766  
info@ada-architecture.co.uk