



01 North Elevation Detail
21_100 | Guilford Street

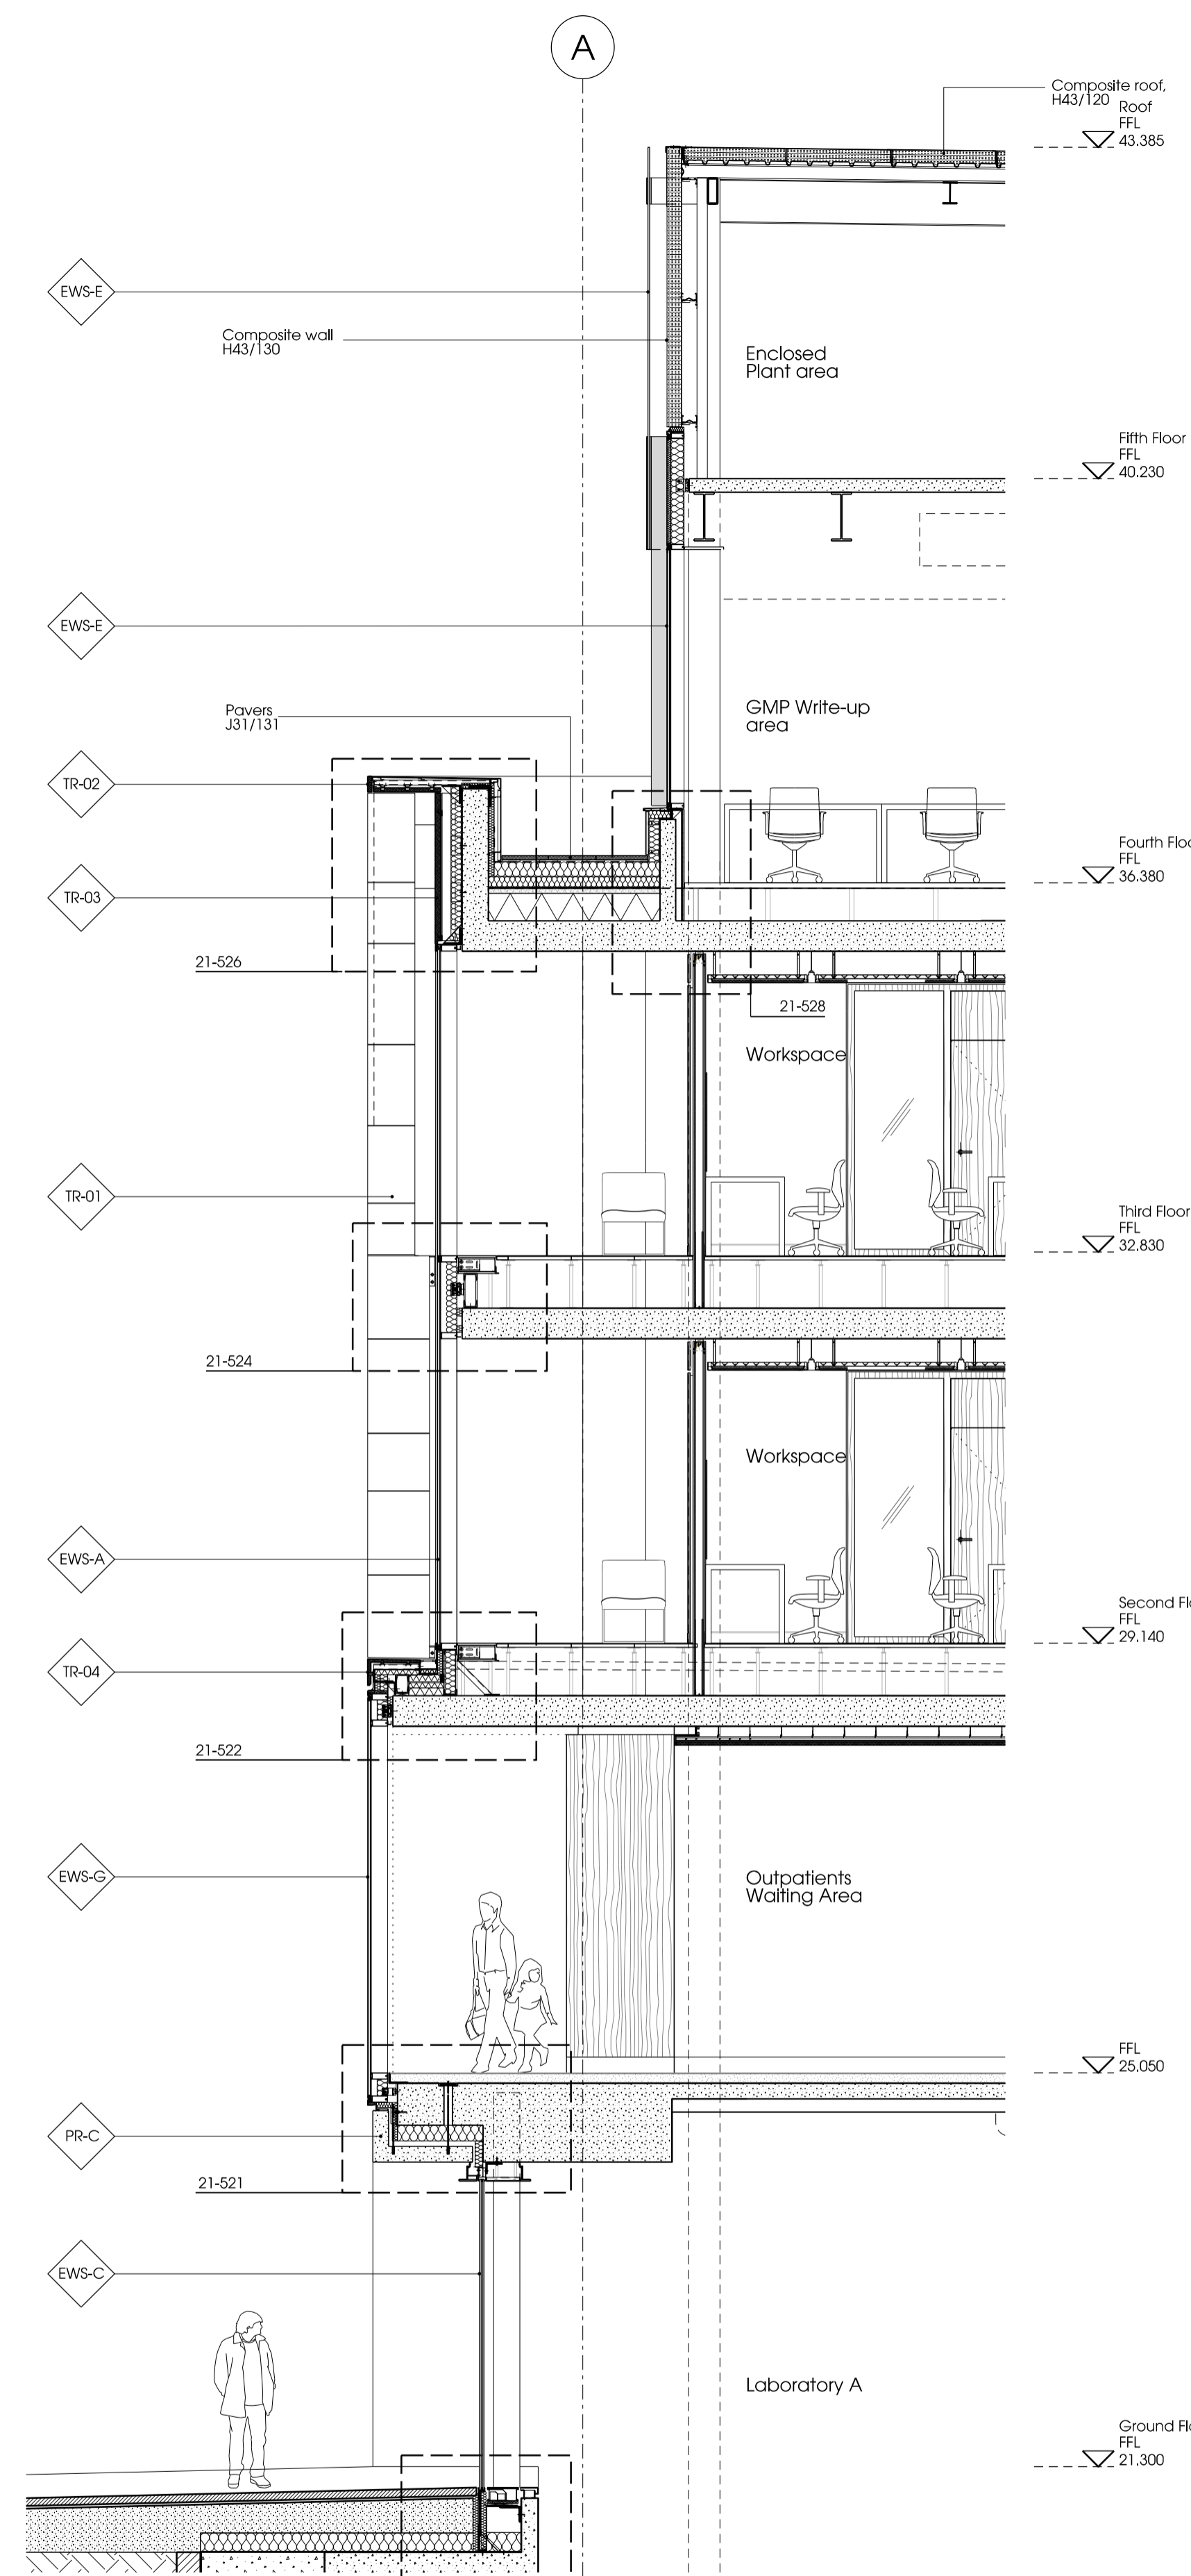

02 Section AA
21_100

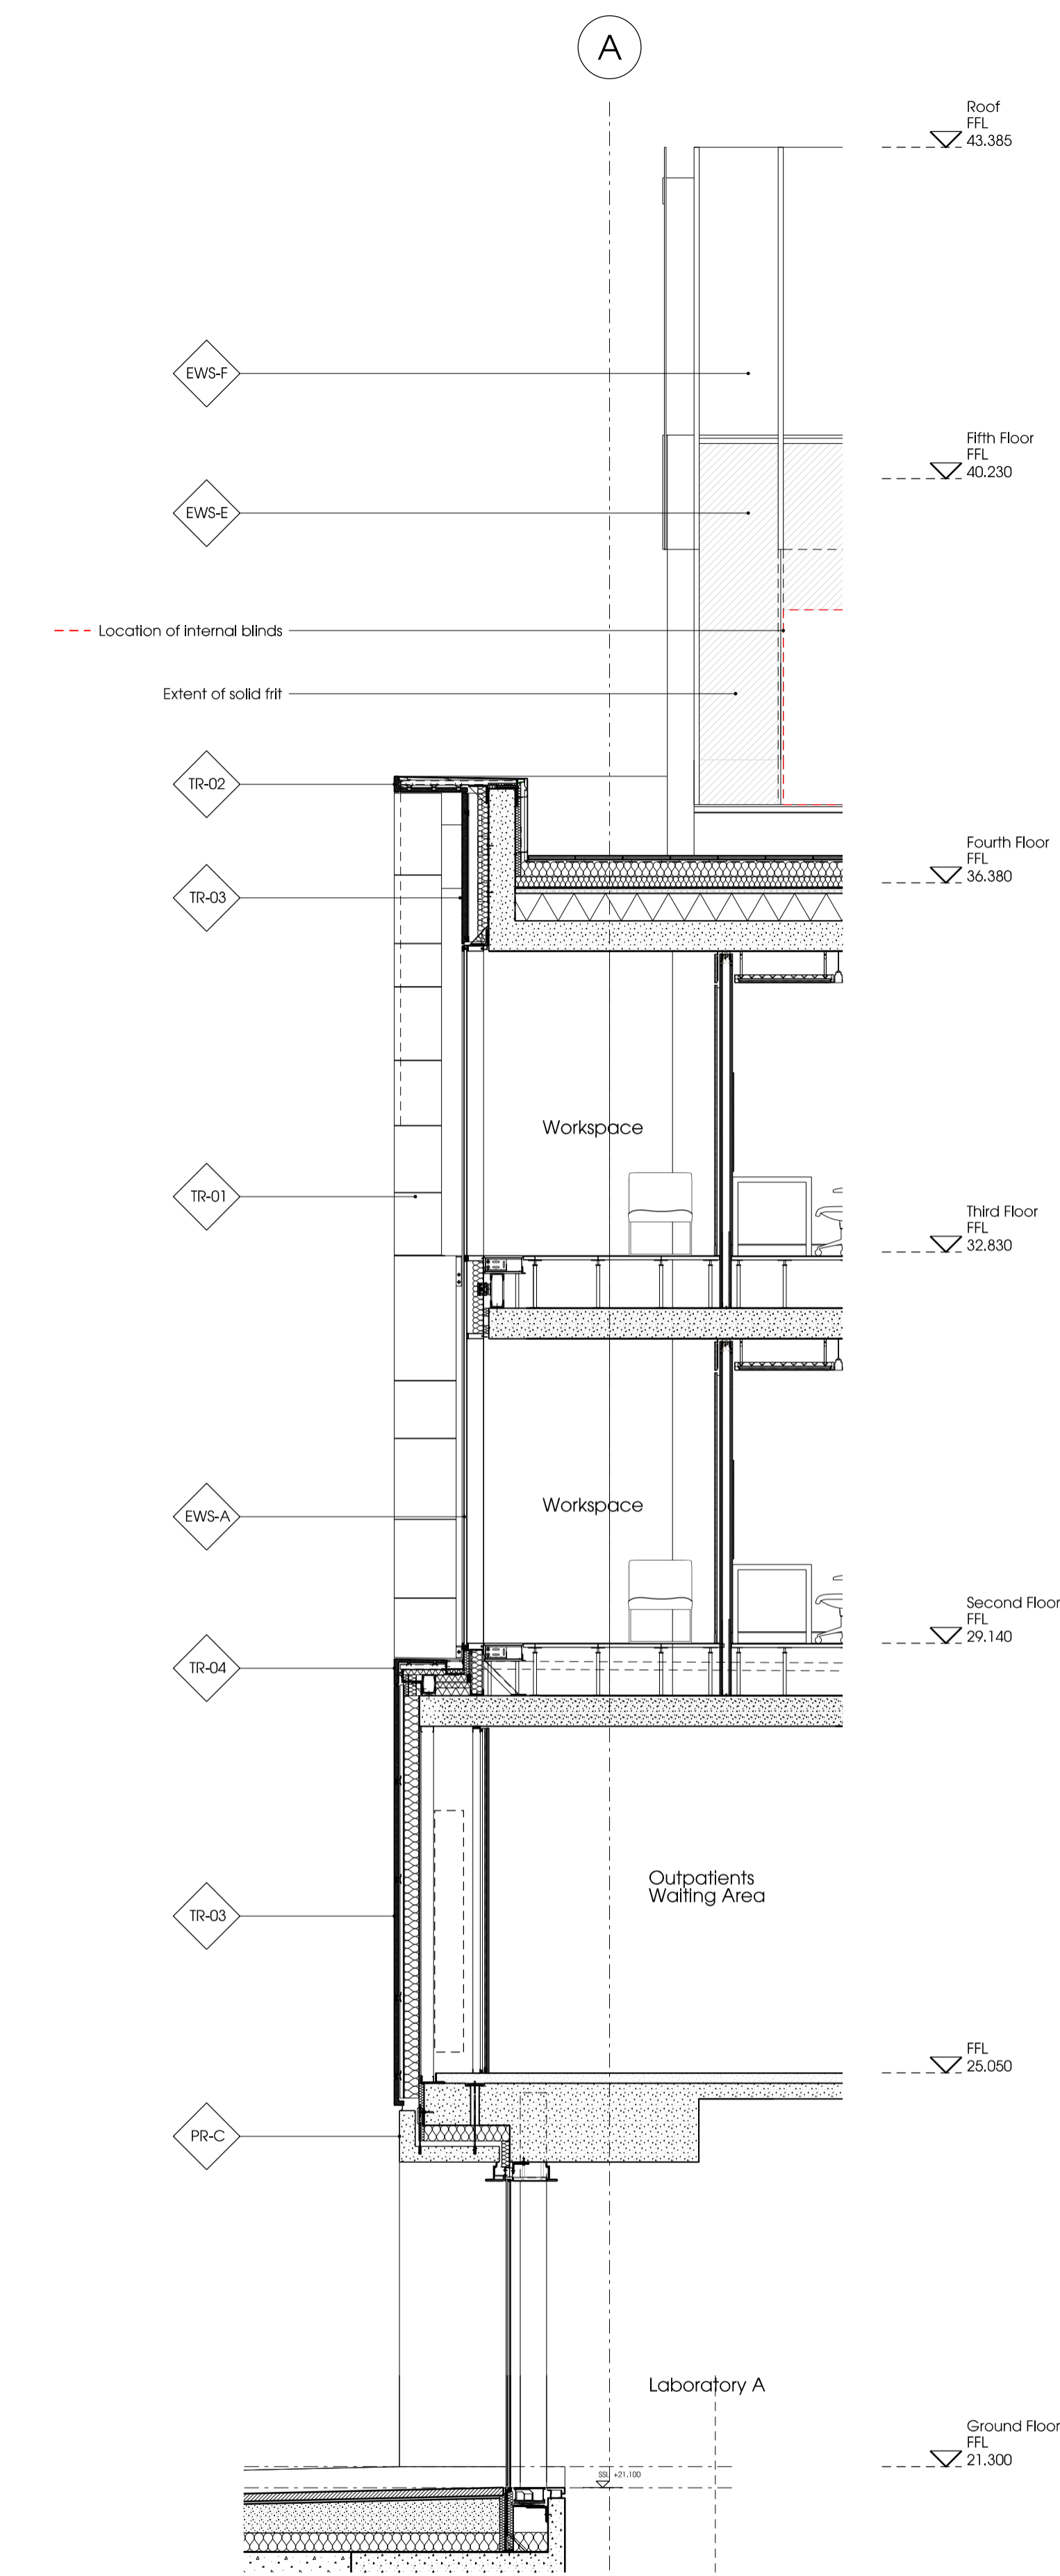

03 Section BB
21_100

Notes

Contractor to check all dimensions on site. Do not scale from this drawing. Stanton Williams to be advised of any variation between the drawings and site conditions.
© Stanton Williams. All rights described in Chapter IV of the Copyright, Designers and Patents Act 1998 have been asserted.
To be read in conjunction with the specification and all relevant drawings.


Materials Key

ALEX Aluminium extrusion
ALPR Aluminium pressing
BAL-01 Balustrade to L2 terrace
BR-01 Fair faced brickwork (F10/110)
BR-02 Running course brickwork (F10/112)
BR-03 English bond brickwork (F10/115)
DR-01 Main entrance doors (H11/200)
DR-02 Louvered hinged doors to substation (H31/140)
DR-04 Automated bi-fold metal doors (L20/150)
EWS-A Curtain walling, north (H11/110)
EWS-B Curtain walling in brickwork (H11/112)
EWS-C Structural glazing, Ground Floor (H11/130)
EWS-D Structural glazing/doors, Outpatient's terrace (H11/140)
EWS-E Curtain walling, GMP north and south (H11/150)
EWS-F Metal panel cladding, GMP east and west (H31/112)

EWS-G Flush curtain walling, Outpatients north (H11/160)
EWS-H Aluminium pressing
LSF Lightweight steel framing (G10/140)
LVR-01 Weather-proof louvered metal screens (H31/142)
LVR-02 External plant room louvres (H31/145)
LVR-03 Enclosed plant room louvres (H31/148)
MTL Metal facade panels, integrated doors/louvres (H31/110)
PR-C Precast concrete cladding (H40/110)
RFL-01 Main atrium rooflight (H10/110)
RFL-02 Outpatient's rooflight (H10/120)
TR-01 Terracotta cladding, flat panels (H55/110)
TR-02 Terracotta coping (H55/120)
TR-03 Terracotta cladding, flat panels (H55/130)
TR-04 Terracotta cills (H55/140)
Movement joint (F30/610)

Revision	Date	Description
PO	16.08.17	Planning Issue

Location

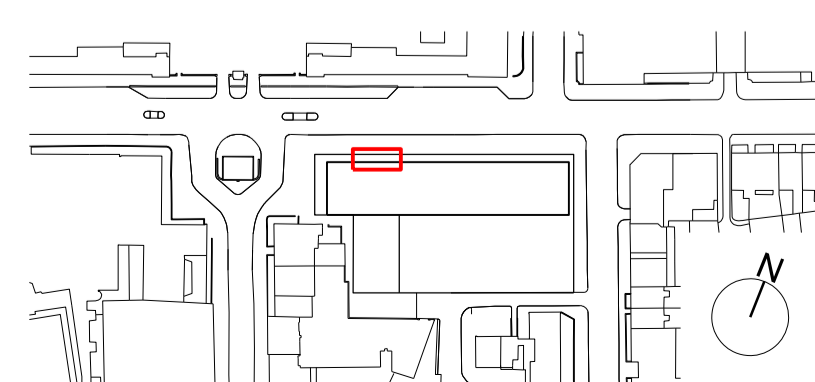

Stanton Williams
36 Graham Street
London N1 8GJ
Phone +44 (0)20 7880 6400
Email 464@stantonwilliams.com
www.stantonwilliams.com



Project
Zayed Centre for Research into Rare Disease in Children

Drawing Title
External Wall Strip sections/elevations North elevation Outpatients Glazing

Date	Scale @ A1(A3)	Status	Project No.	Drawing No.	Revision
16.08.17	1:50 (1:100)	Planning	464	21_100	PO
Drawn	Checked	Approved			
LO	KI	GH			