
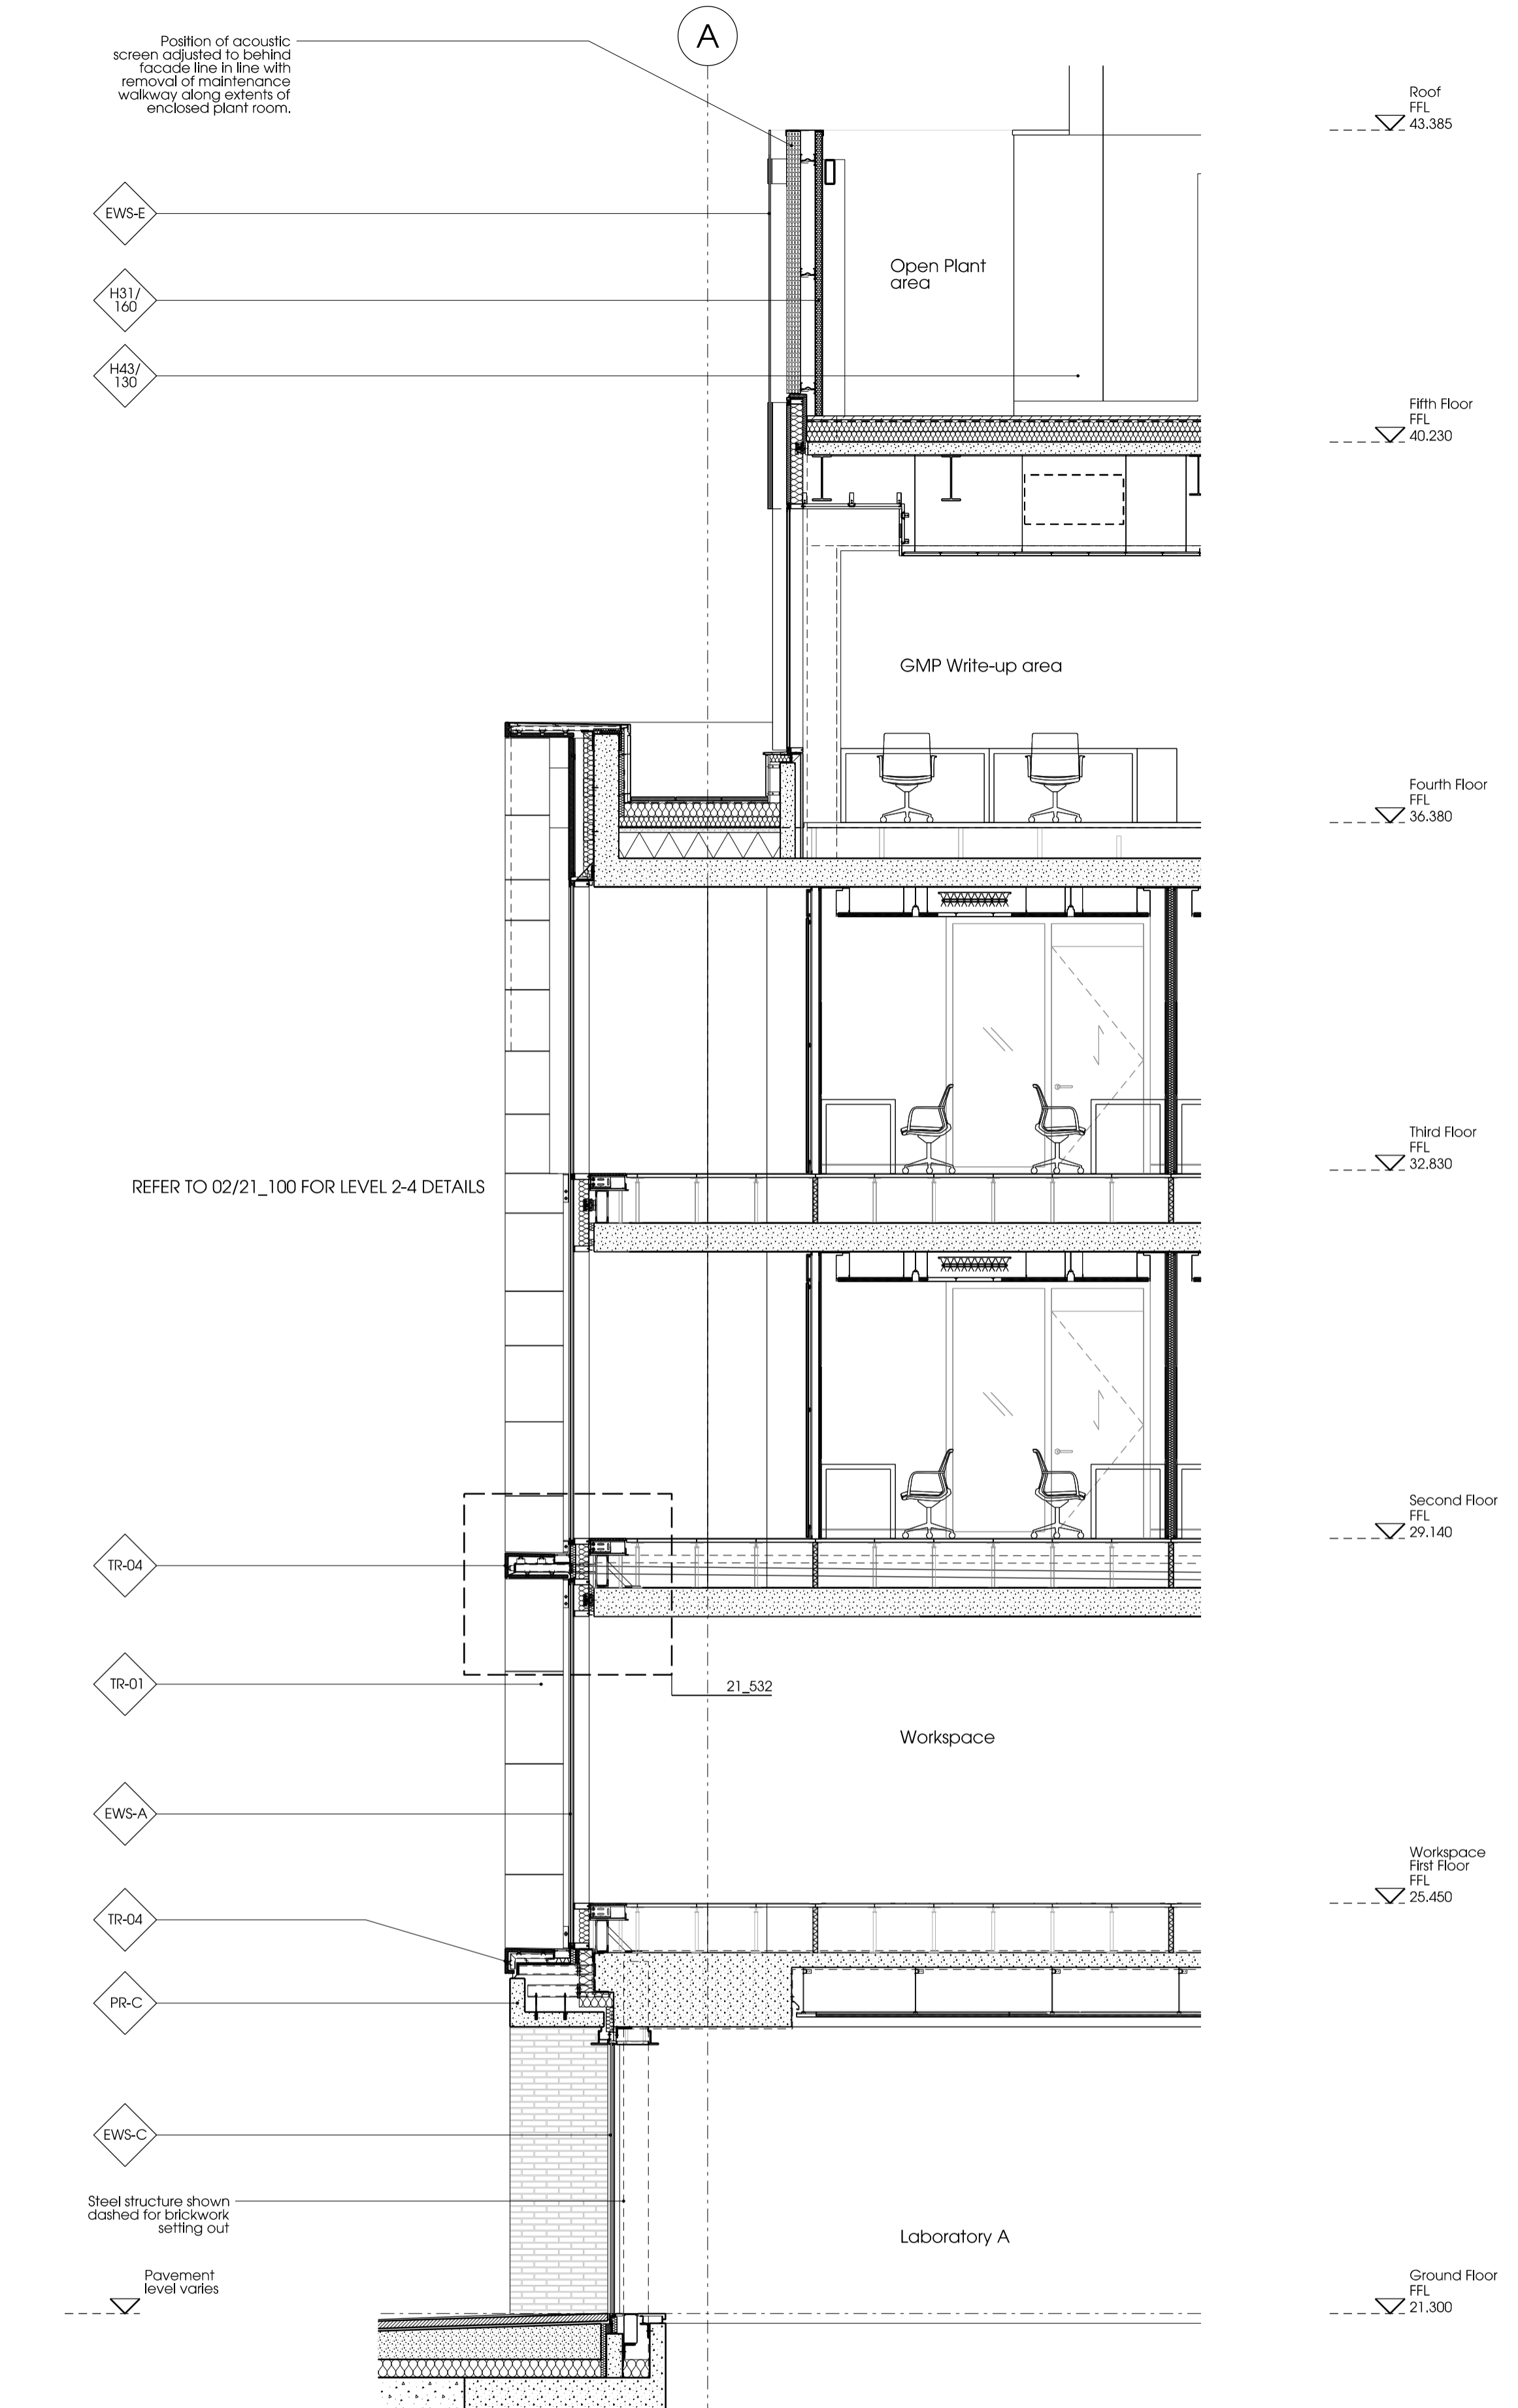


01 | North Elevation Detail
21_101 | Gullford Street

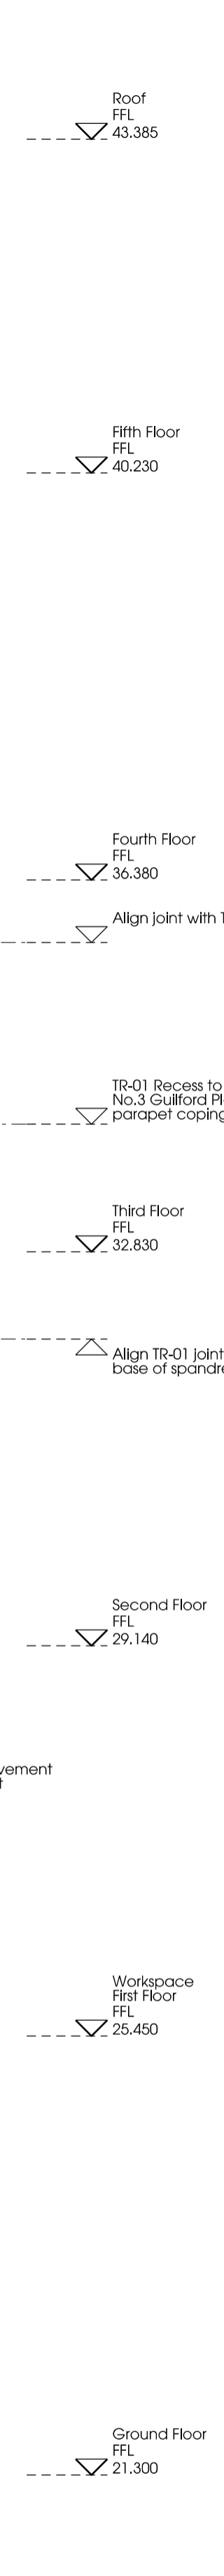

02 | Section AA
21_101

Notes

Contractor to check all dimensions on site. Do not scale from this drawing. Stanton Williams to be advised of any variation between the drawings and site conditions.
© Stanton Williams. All rights described in Chapter IV of the Copyright, Designers and Patents Act 1998 have been asserted.
To be read in conjunction with the specification and all relevant drawings.


Materials Key

ALEXT Aluminium extrusion
ALPR Aluminium pressing
BAL-01 Balustrade to L2 terrace
BR-01 Fair faced brickwork (F10/110)
BR-02 Running course brickwork (F10/112)
BR-03 English bond brickwork (F10/115)
DR-01 Main entrance doors (H11/200)
DR-02 Louvered hinged doors to substitution (H31/140)
DR-04 Automated bi-fold metal doors (L20/150)
EWS-A Curtain walling, north (H11/110)
EWS-B Curtain walling in brickwork (H11/120)
EWS-C Structural glazing, Ground Floor (H11/130)
EWS-D Curtain walling, GMP north and south (H11/150)
EWS-E Curtain walling, GMP east and west (H31/112)
EWS-F Metal panel cladding, GMP east and west (H31/112)

EWS-G Flush curtain walling, Outpatients north (H11/160)
EWS-H Flush glazing in brickwork (H11/170)
LSF Lightweight steel framing (G10/140)
LVR-01 Weather-proof louvered metal screens (H31/142)
LVR-02 External plant room louvres (H31/145)
LVR-03 Enclosed plant room louvres (H31/148)
MFL Metal facade panels, integrated doors/louvres (H31/110)
PR-C Precast concrete cladding (H40/110)
RFL-01 Main atrium rooflight (H10/110)
RFL-02 Outpatients rooflight (H10/120)
TR-01 Terracotta cladding, piers (H55/110)
TR-02 Terracotta coping (H55/120)
TR-03 Terracotta cladding, flat panels (H55/130)
TR-04 Terracotta cills (H55/140)
Movement joint (F30/610)

Revision Date	Description
PO 16.08.17	Planning Issue

Location

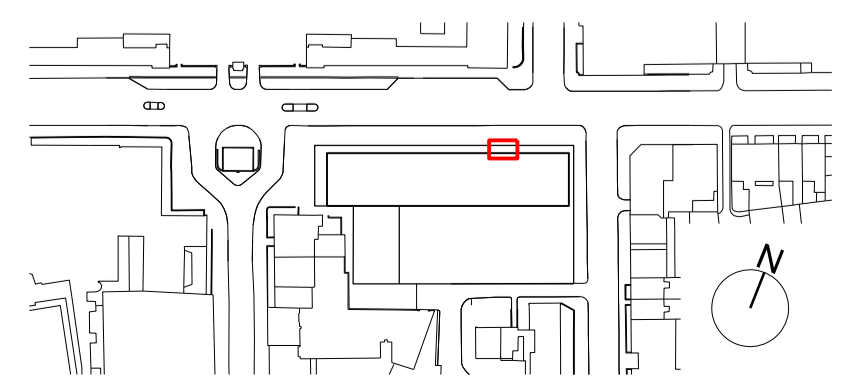

Stanton Williams
36 Graham Street
London N1 8GJ
Phone +44 (0)20 7880 6400
Email 464@stantonwilliams.com
www.stantonwilliams.com



Project
Zayed Centre for Research
into Rare Disease in Children

Drawing Title
External Wall
Strip sections/elevations
North Elevation
through Level 1 Workspaces

Date	Scale @ A1(A3)	Status
16.08.17	1:50 (1:100)	Planning
Drawn	Checked	Approved
LO	KI	GH

Project No.	Drawing No.	Revision
464	21_101	PO