

21<u>3</u>30

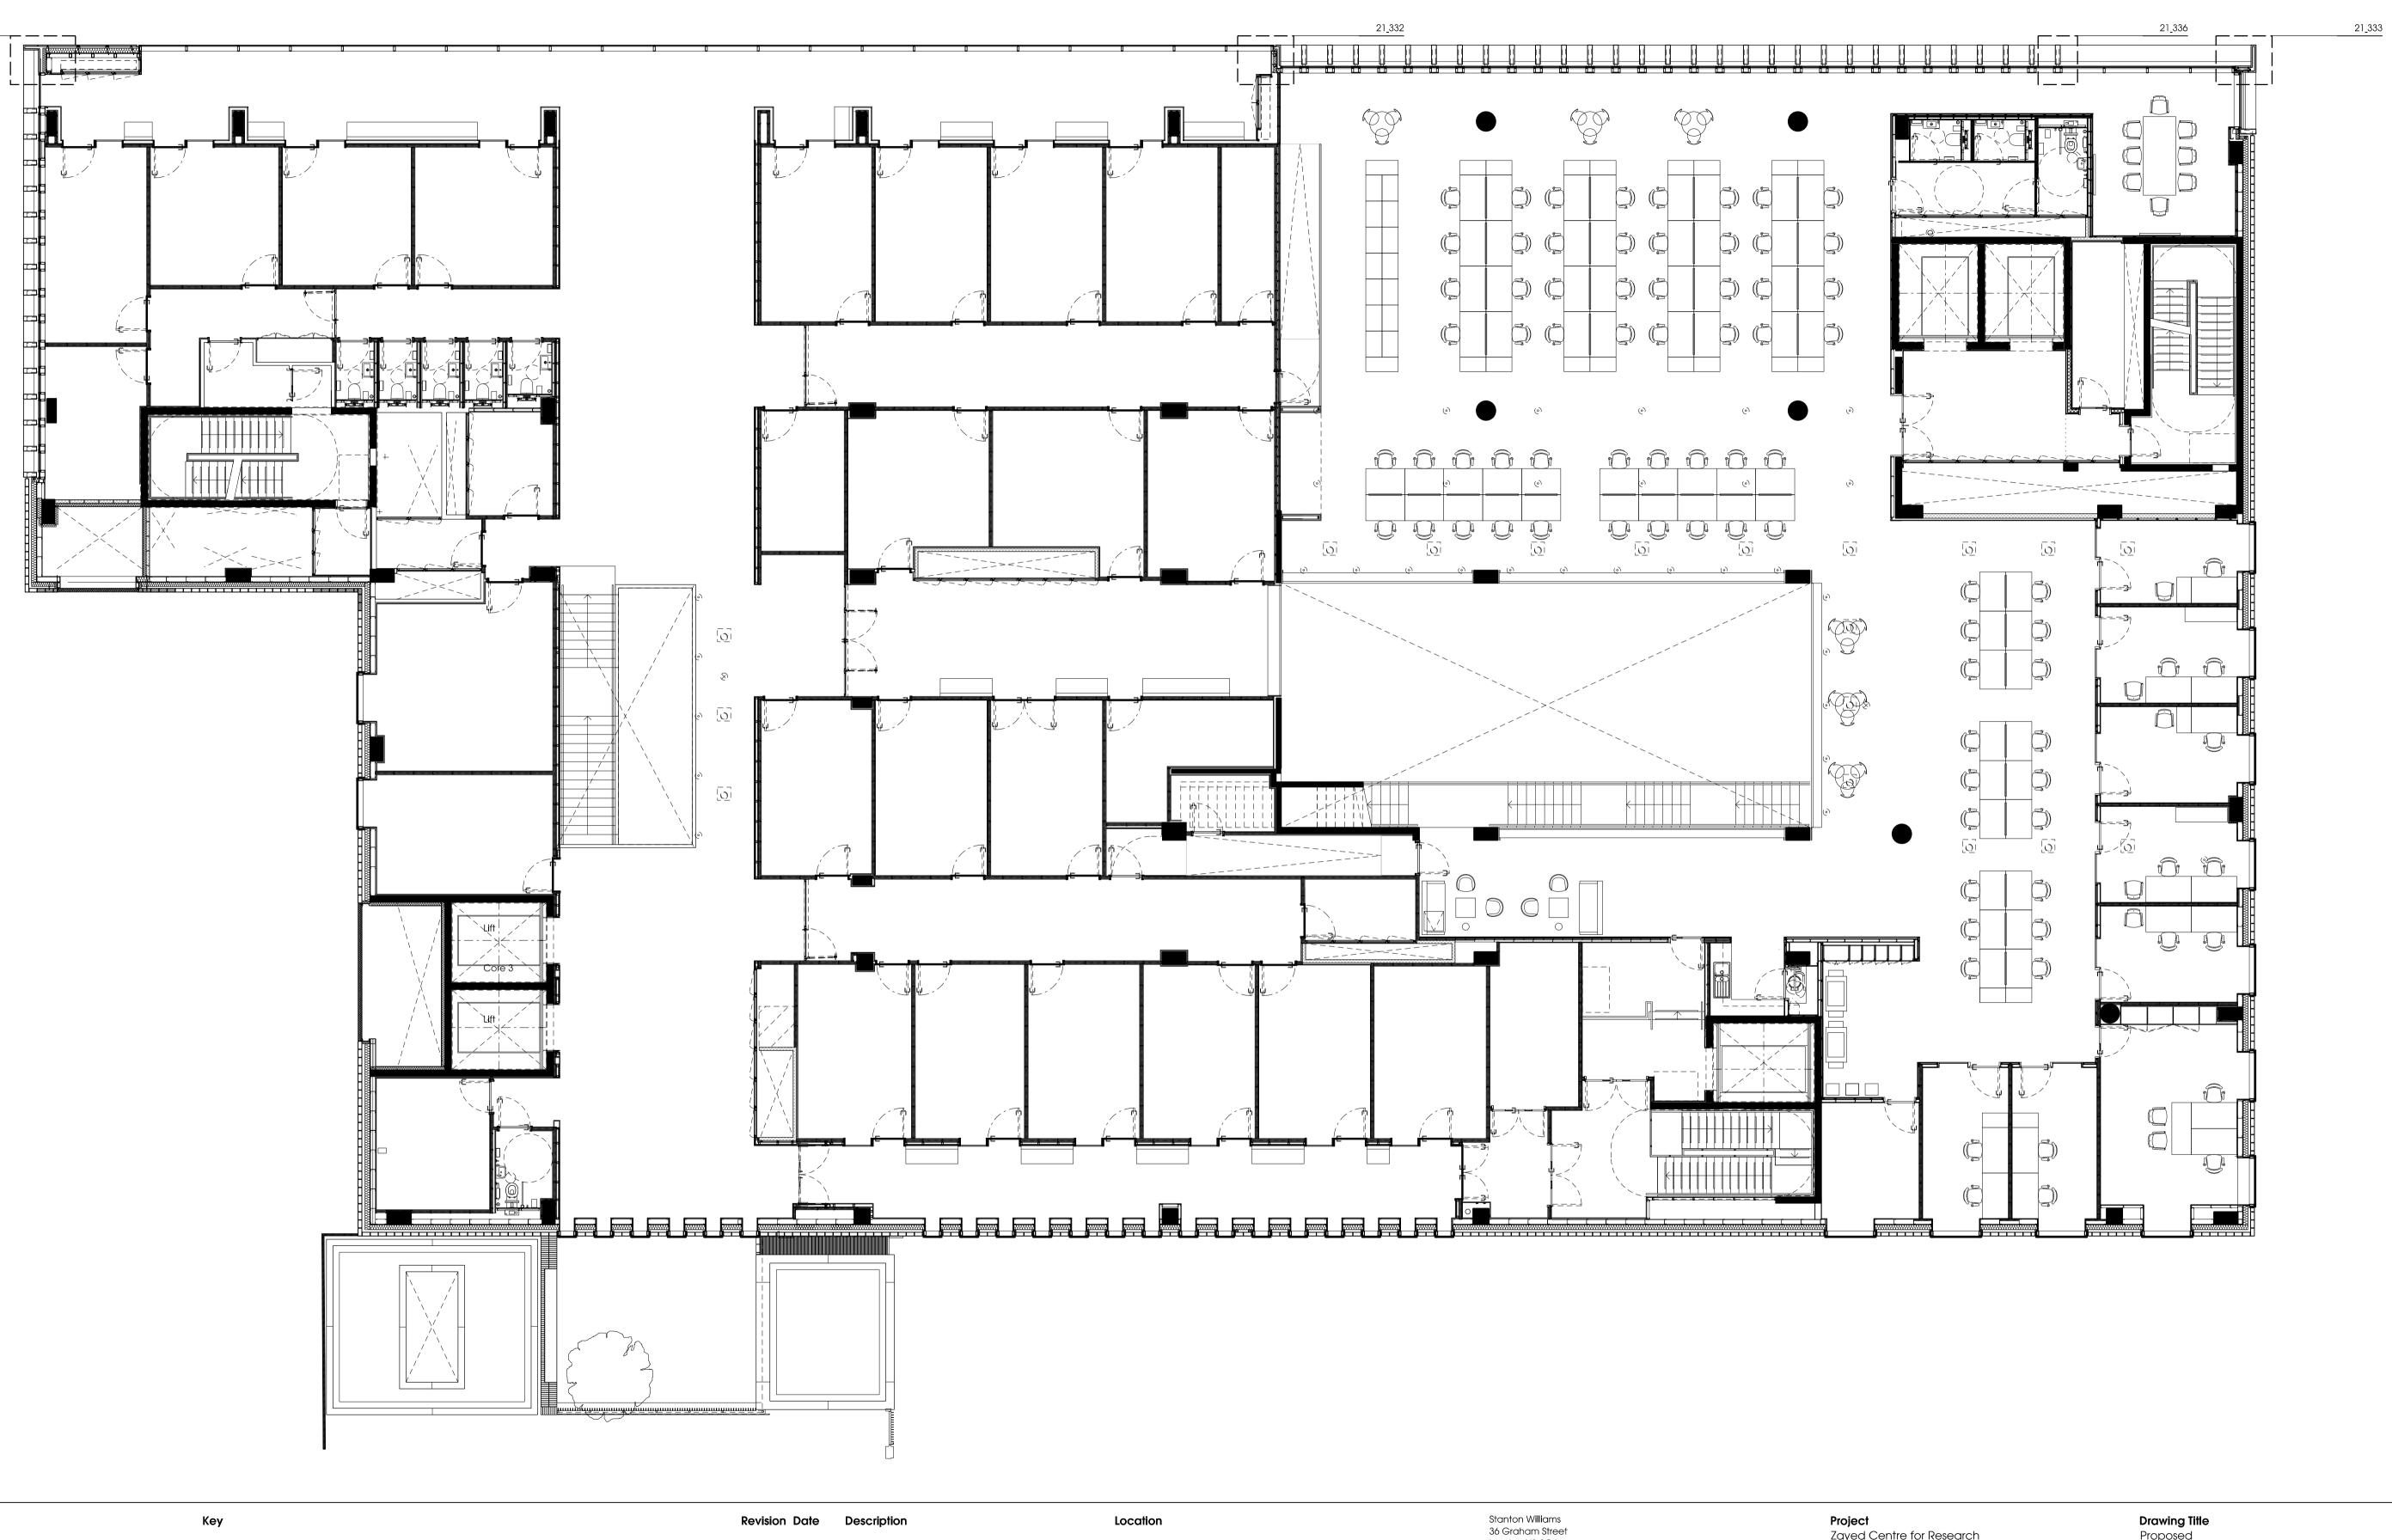



To be read in conjunction with the specification and all relevant drawings.

05.09.14 Issued for Planning 27.01.17 Issued for NMA 16.08.17 Condition 4 Issue

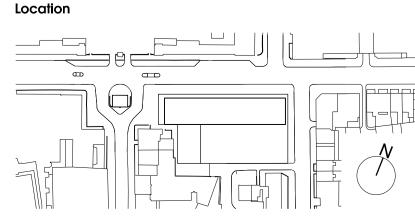

London N1 8GJ Phone +44 (0)20 7880 6400 Email 464@stantonwilliams.com www.stantonwilliams.com



Zayed Centre for Research

into Rare Disease in Children

Date 05.09.2014

LO

Drawn

1:100 (1:200) Planning Checked

KI

Scale @ A1(A3) Status Approved GH

Proposed General Arrangement First Floor Plan Detail Key

Project No. 464

Drawing No. Revision PL_203 2