


EXISTING EAST FACING FRONT ELEVATION

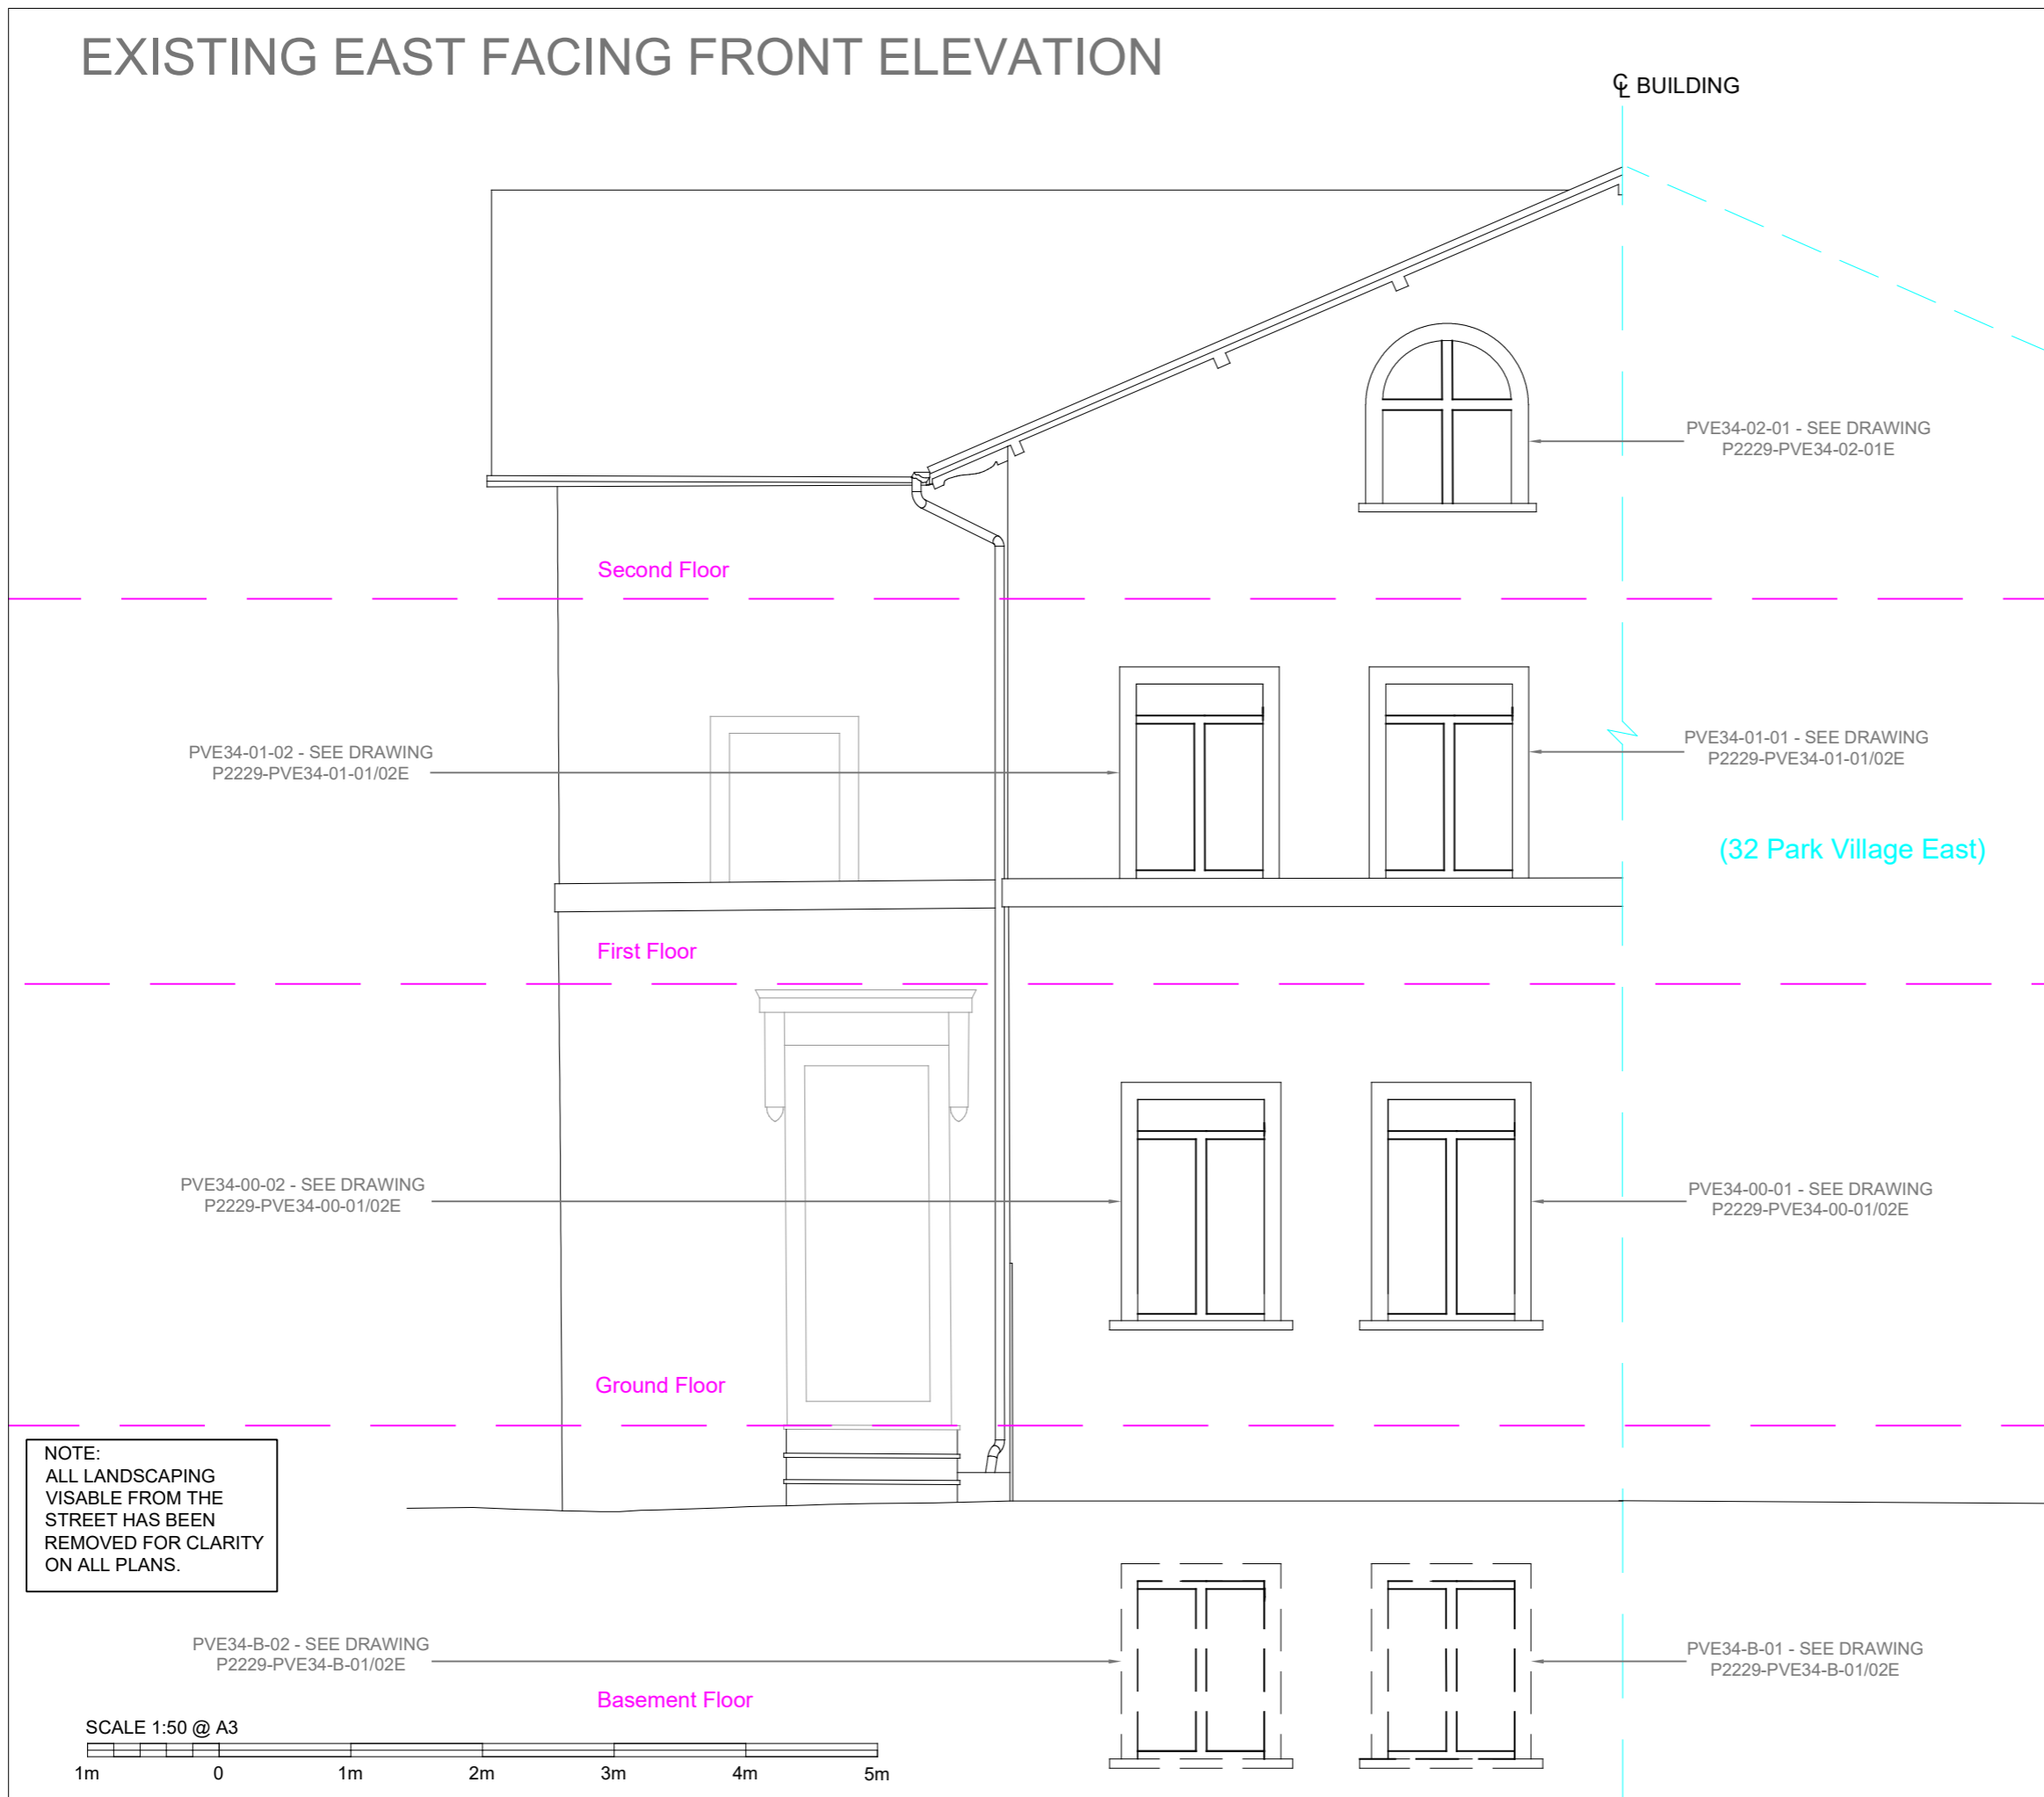

Approved Drawing	
Approved by:	Print Signature
Date:	

Drawing Title: Listed Building Consent for HS2 Secondary Glazing

Project: 34 Park Village East

Client: CSJV

Scale: As Noted 1st issue date: 18.07.17.

Drawn by: MW Checked: RH

Drawing Number: P2229-PVE34-FE-E

Rev	Date	Notes
-	18.07.17	First issue of drawings

This drawing belongs to the above company and no unauthorised copy or disclosures can be made by or to a third party and be returned whenever required.

